



FED. ROAD DIST. NO.	STATE	JOB PIECE NO.	FISCAL YEAR	SHEET NO.	TOTAL SHEETS
6	OKLA.				

DESCRIPTION	REVISIONS	DATE

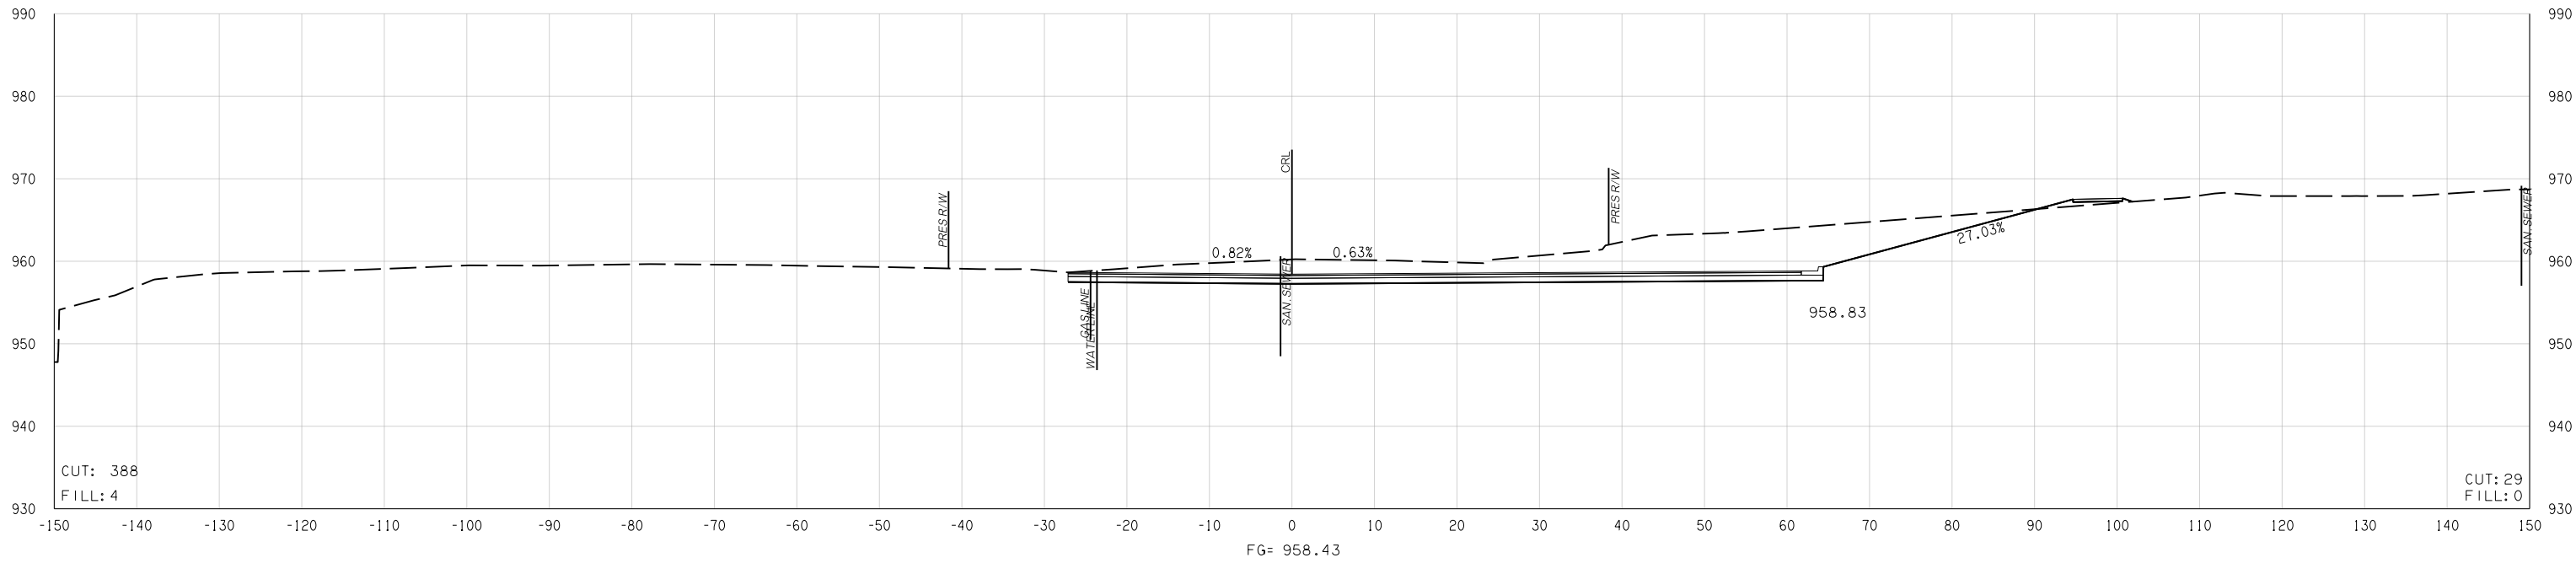

FG= 958.43
2 + 58.00

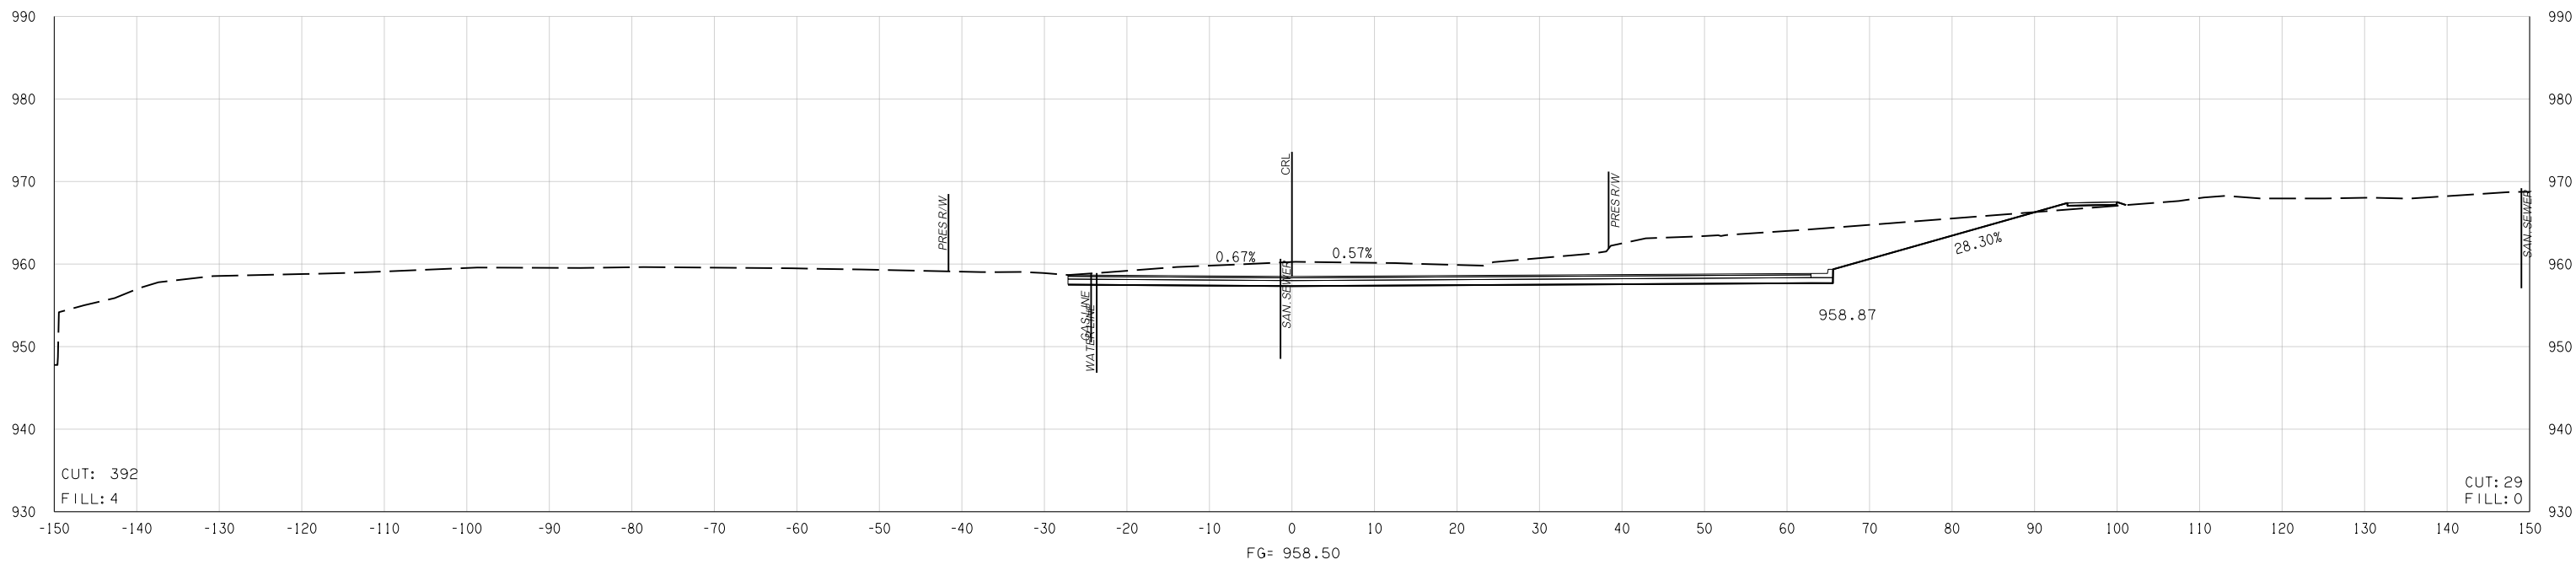

FG= 958.50
2 + 56.00

2ND STREET