



FED. ROAD DIST. NO.	STATE	JOB PIECE NO.	FISCAL YEAR	SHEET NO.	TOTAL SHEETS
6	OKLA.				

DESCRIPTION	REVISIONS	DATE

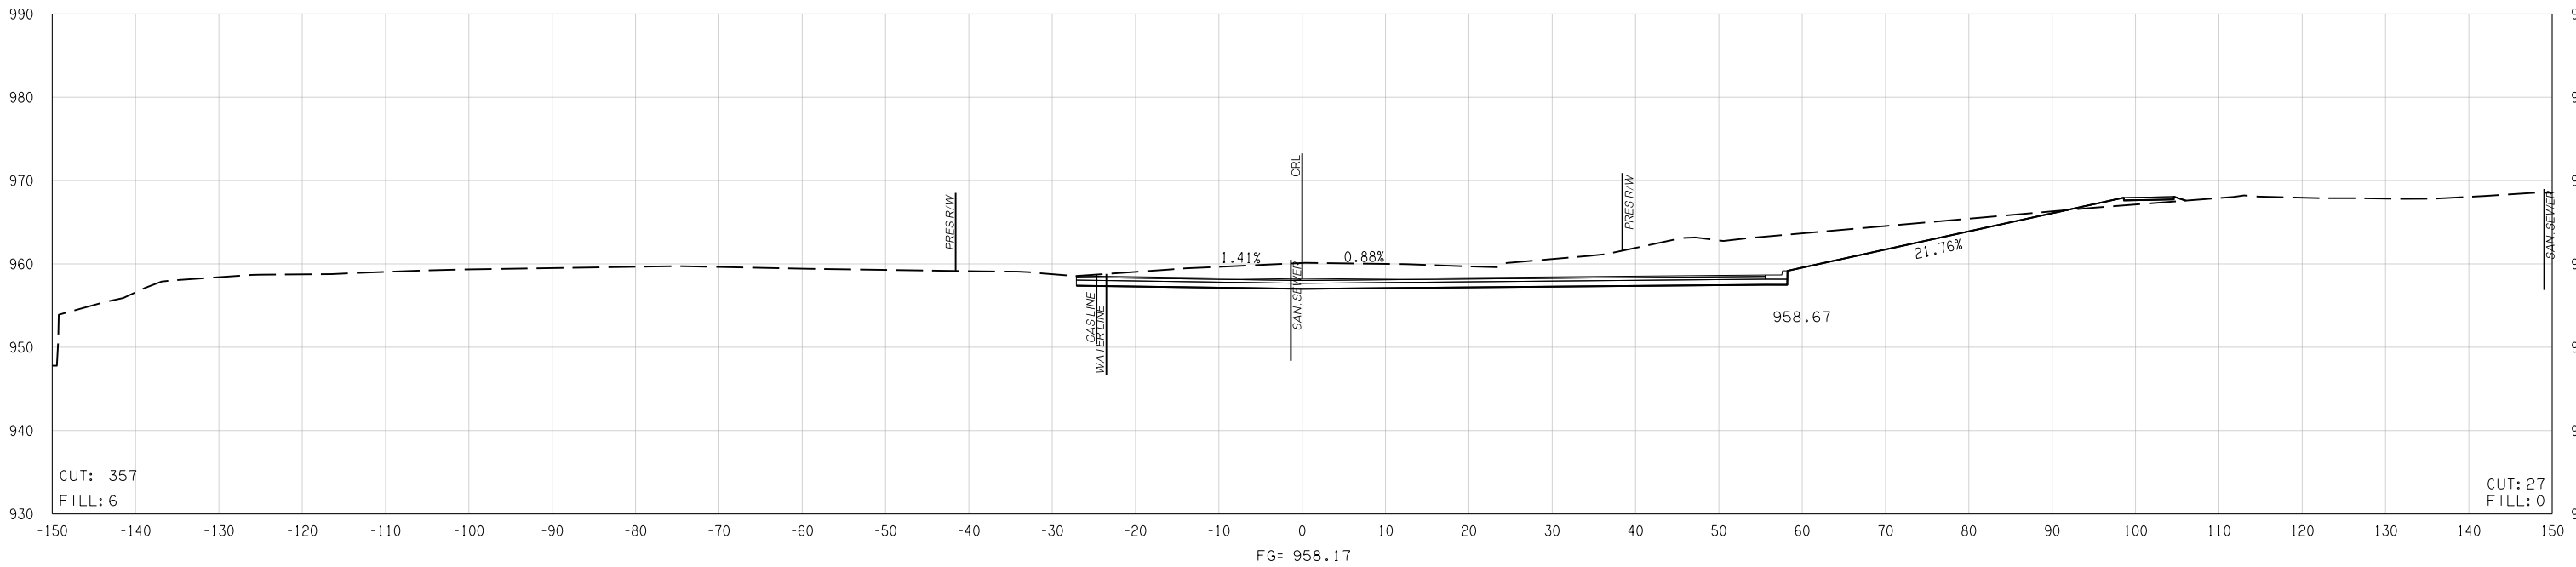

2 + 66.00

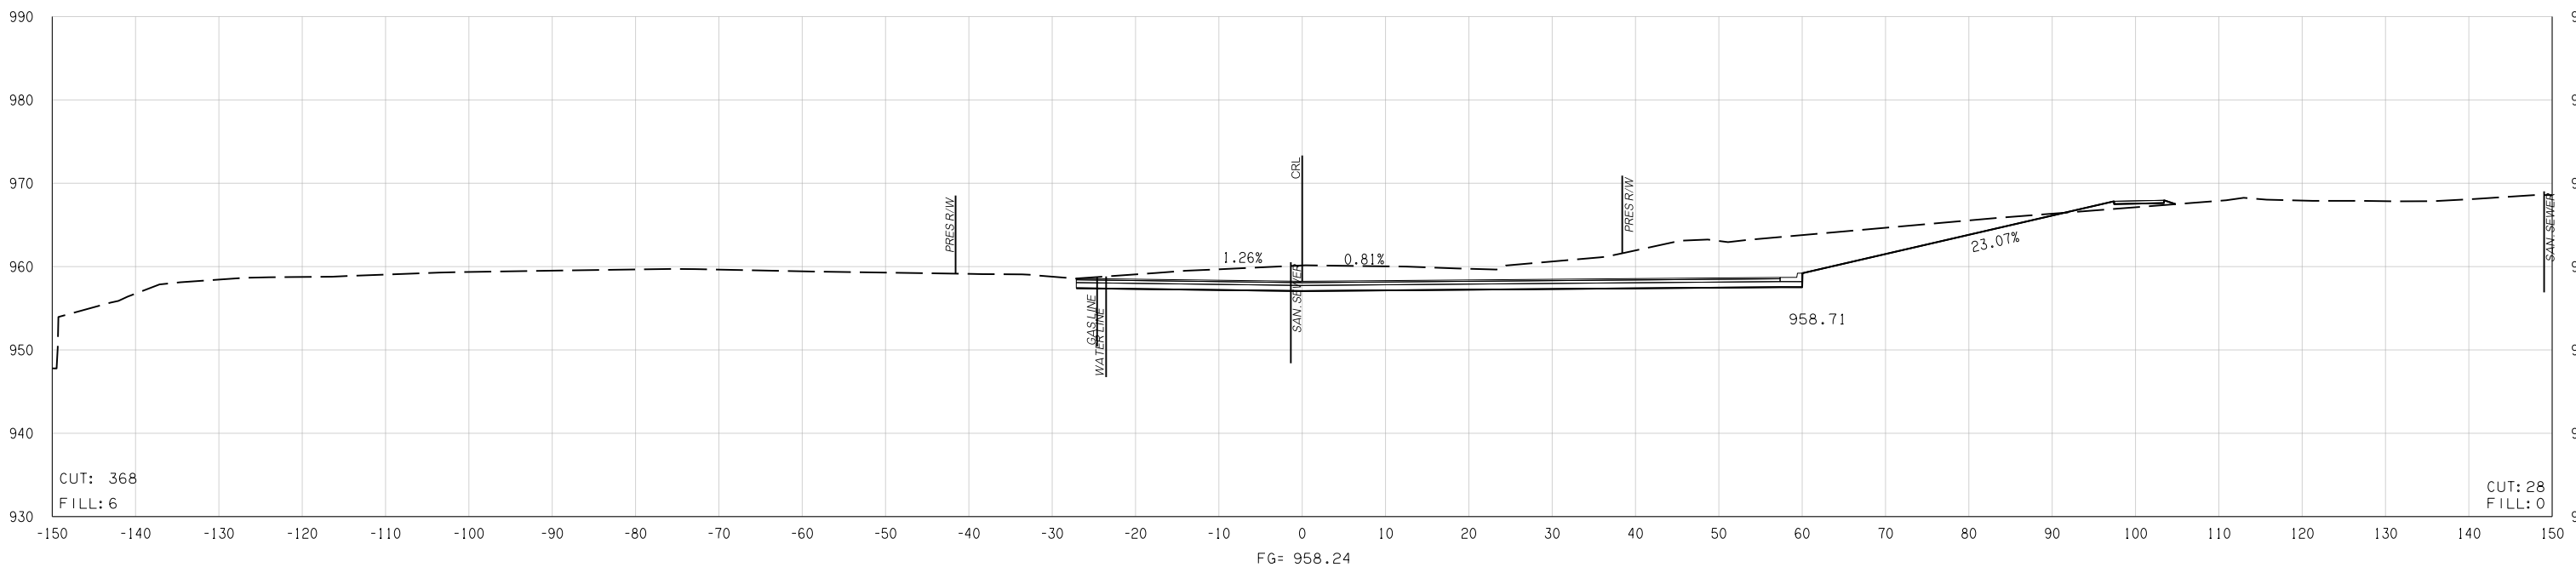

2 + 64.00

2ND STREET

CUT: 357
FILL: 6

CUT: 27
FILL: 0

CUT: 368
FILL: 6

CUT: 28
FILL: 0