



FED. ROAD DIST. NO.	STATE	JOB PIECE NO.	FISCAL YEAR	SHEET NO.	TOTAL SHEETS
6	OKLA.				

DESCRIPTION	REVISIONS	DATE

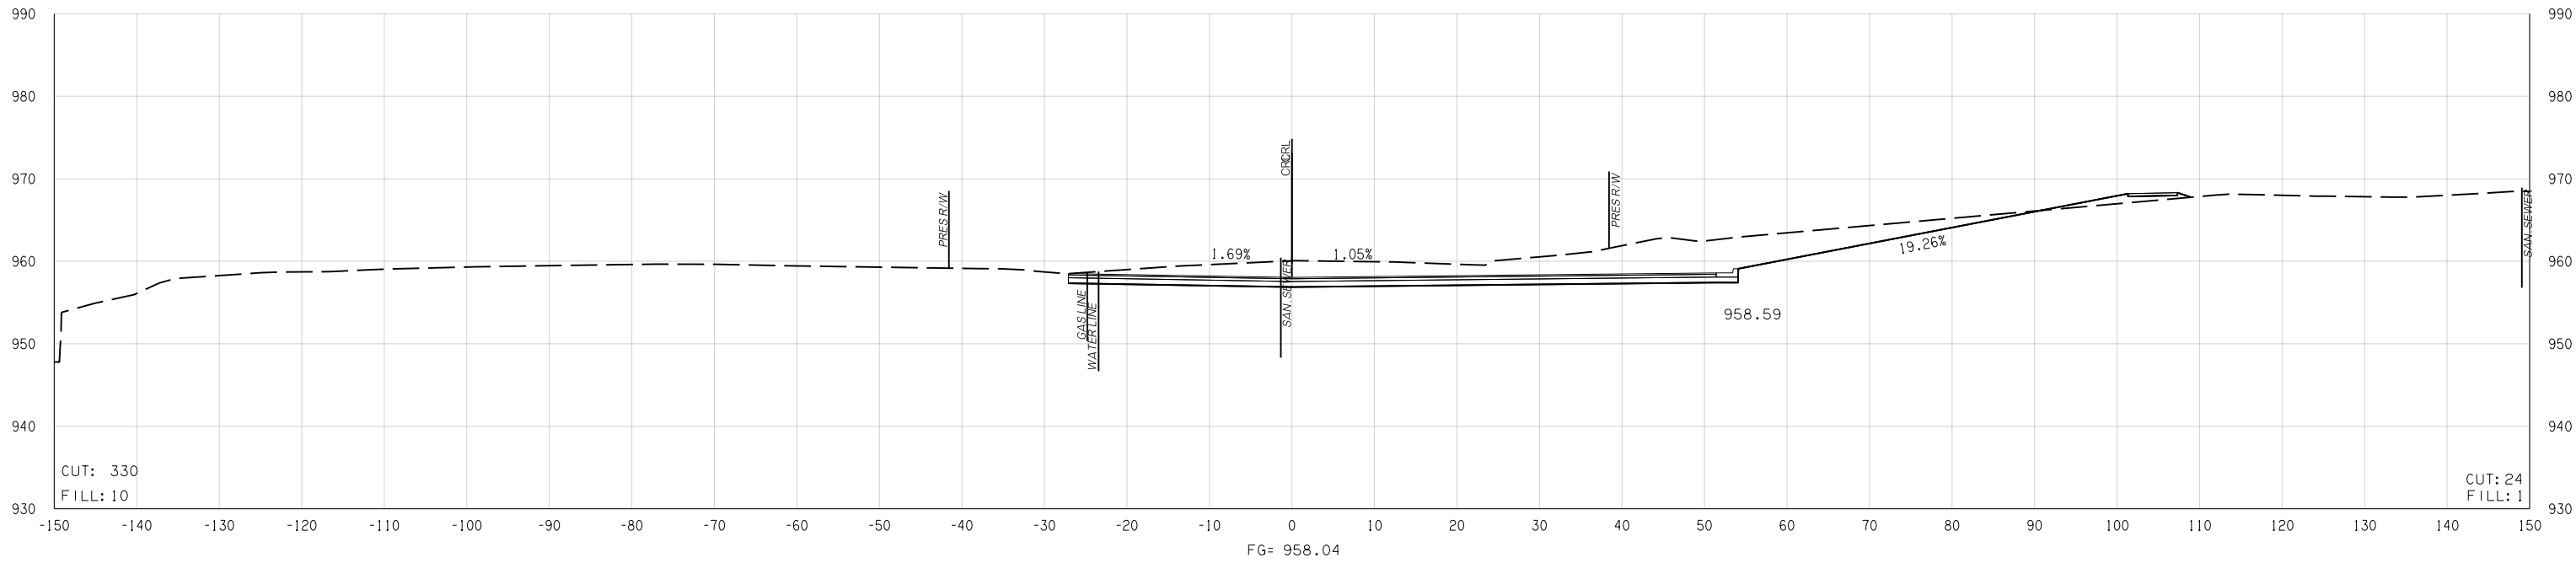

FG= 958.04
2 + 69.90

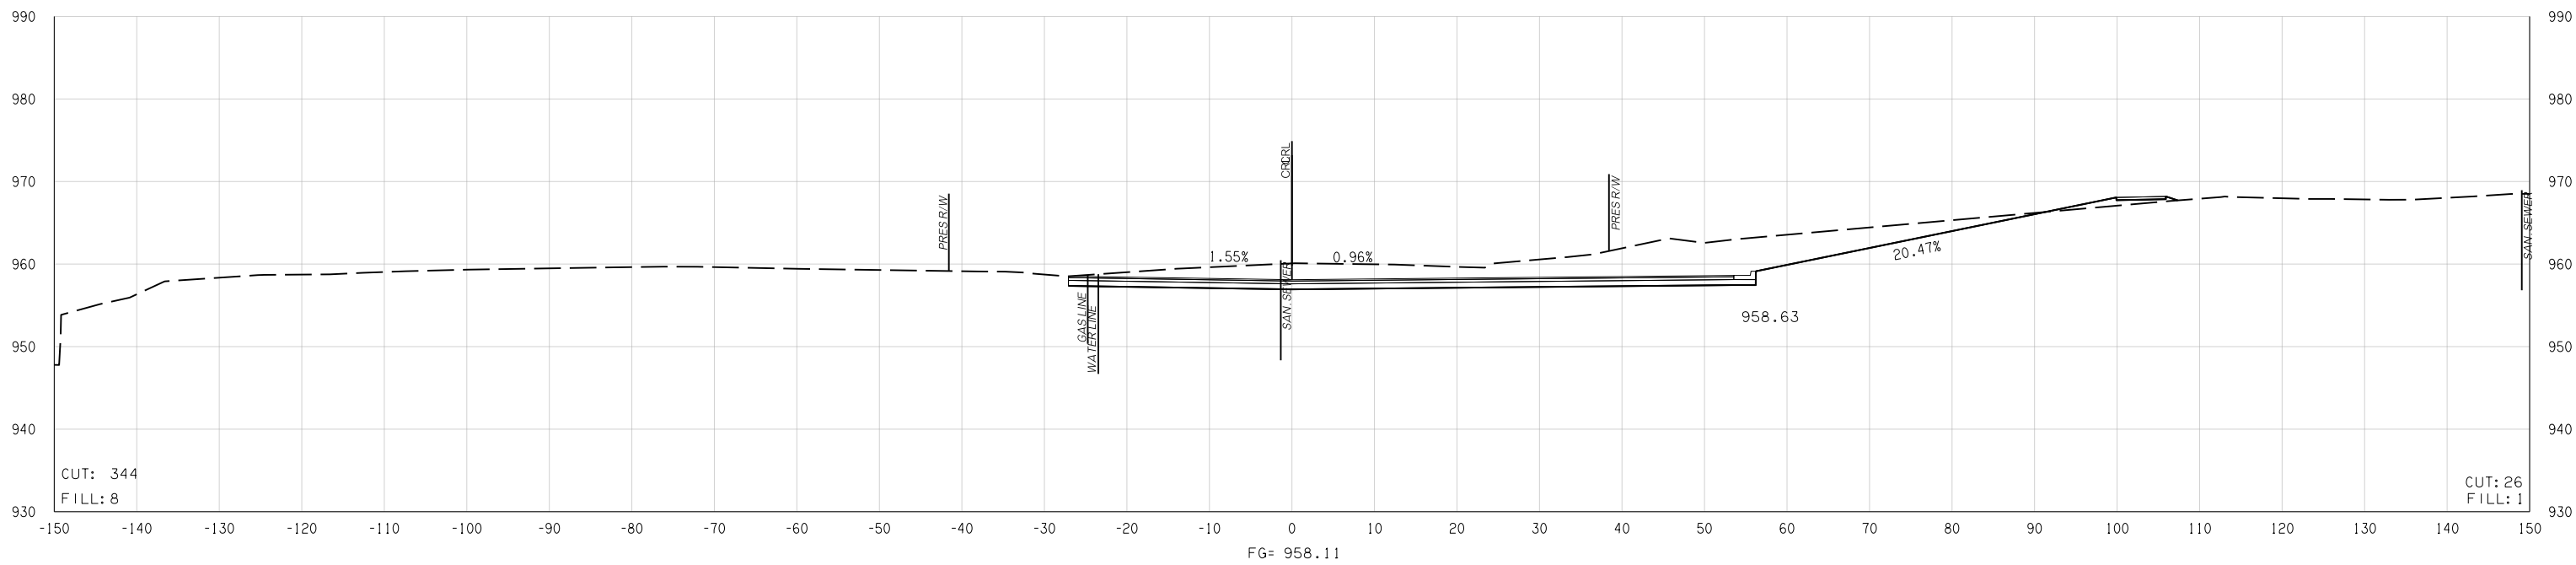

FG= 958.11
2 + 68.00

2ND STREET