



PLACEMENT OF ADVANCED WARNING SIGNS (WEST BOUND)  
NOT TO SCALE

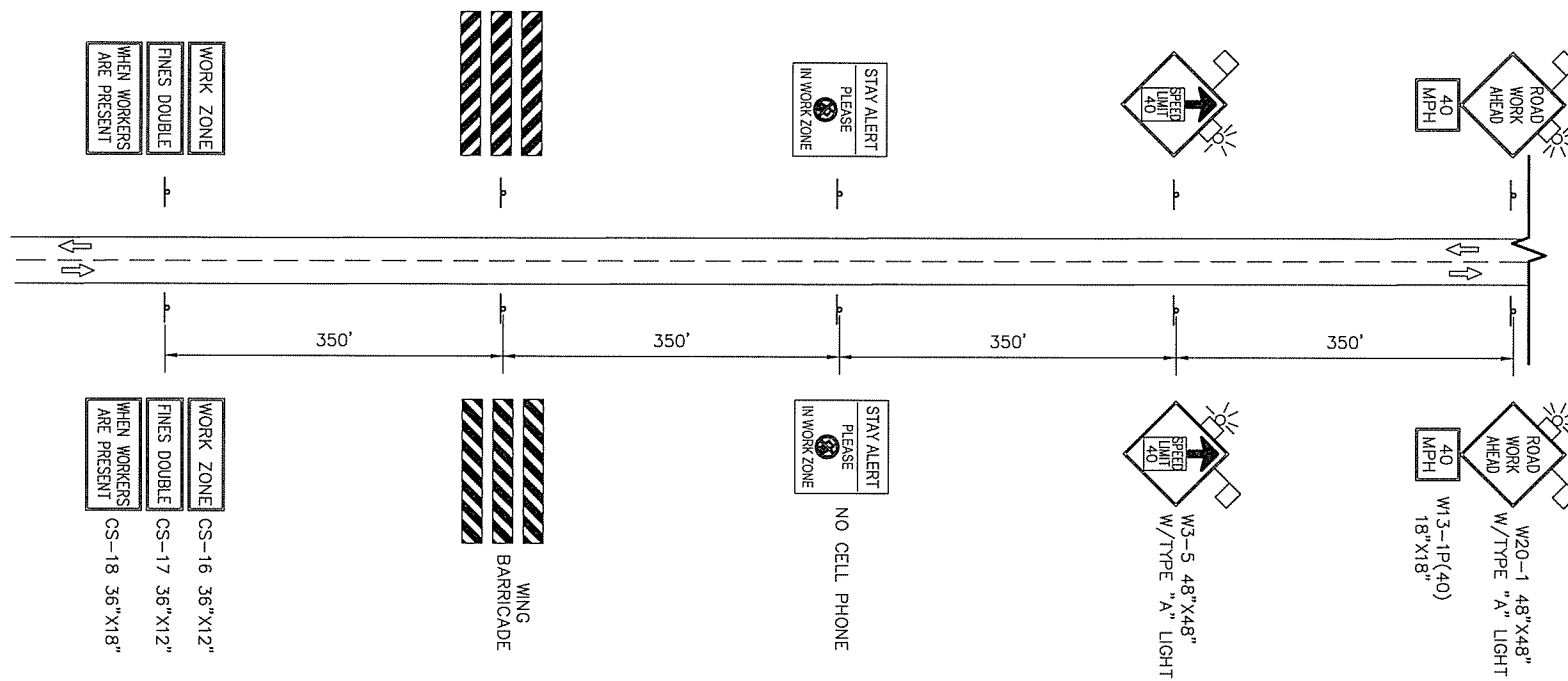

PLACEMENT OF ADVANCED WARNING SIGNS (EAST BOUND)  
NOT TO SCALE

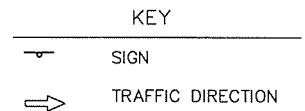

DESIGN		
DRAWN	TS	5/16
CHECKED	SM	5/16
APPROVED		
SQUAD	RED PLAINS PROFESSIONAL	

OKLAHOMA DEPARTMENT OF TRANSPORTATION  
DESIGN DIVISION

TRAFFIC CONTROL PLAN  
(3 OF 7)

STATE JOB NO. 29572(04) SHEET NO. 32