


I-35 PHASES 1 & 2 TRAFFIC CONTROL (NORTH BOUND)
NOT TO SCALE

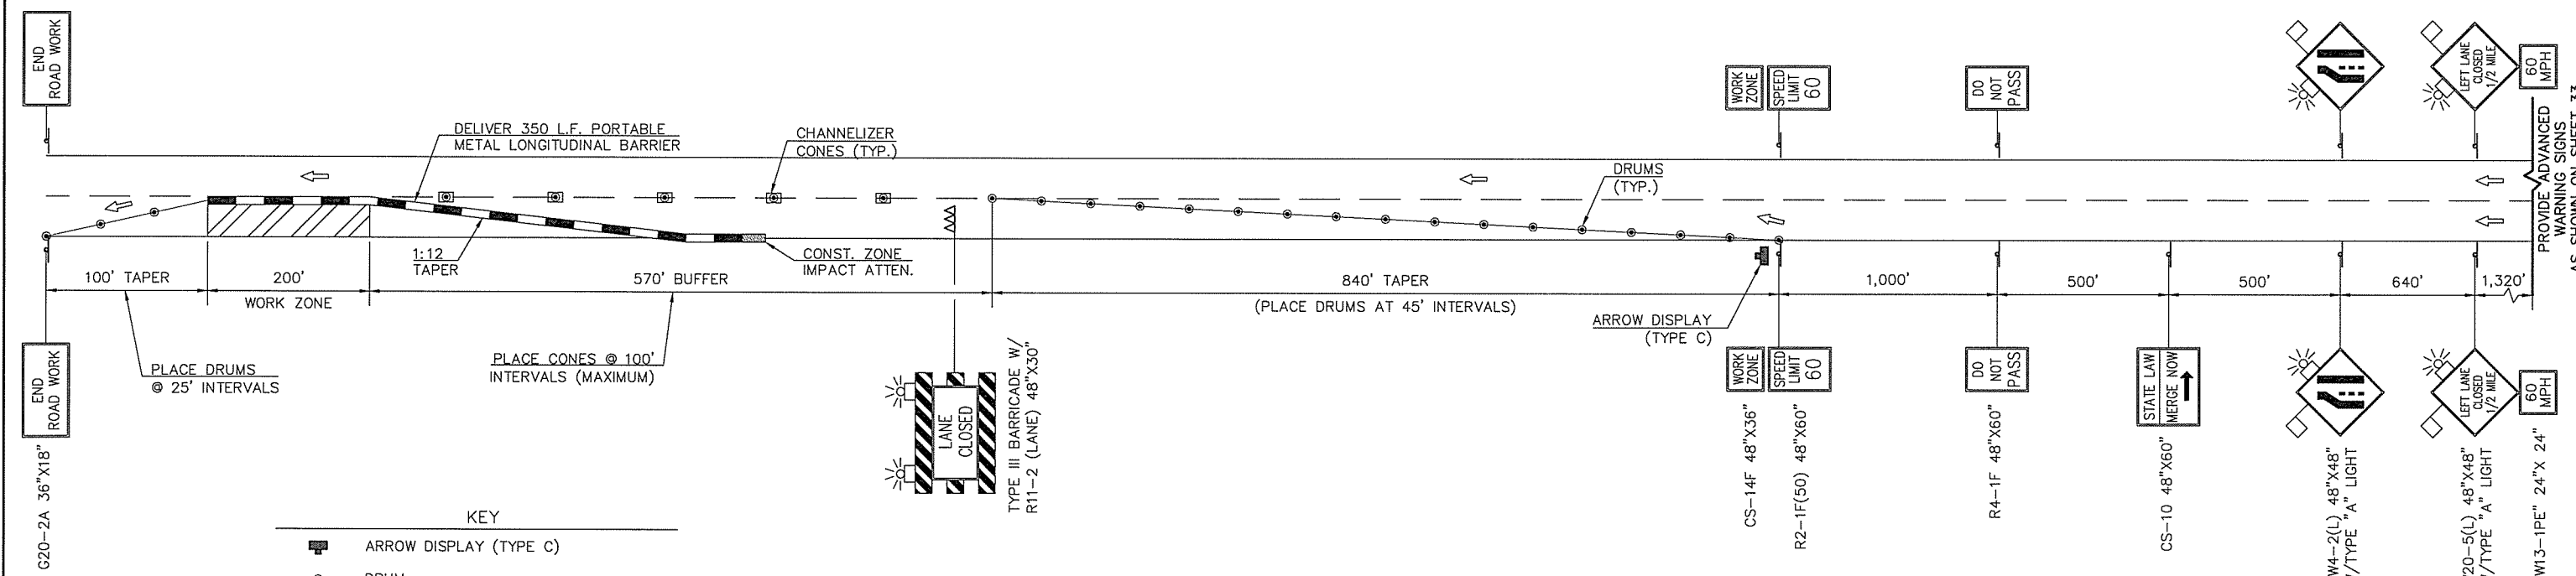

I-35 PHASES 1 & 2 TRAFFIC CONTROL (SOUTH BOUND)
NOT TO SCALE

KEY

	ARROW DISPLAY (TYPE C)
	DRUM
	SIGN
	TRAFFIC DIRECTION
	TYPE III BARRICADE
	CHANNELIZER CONE
	METAL PORTABLE LONGITUDINAL BARRIER

DESIGN			OKLAHOMA DEPARTMENT OF TRANSPORTATION DESIGN DIVISION TRAFFIC CONTROL PLAN (4 OF 7) STATE JOB NO. 29572(04) SHEET NO. 33 MCCLAIN COUNTY
DRAWN	TS	5/16	
CHECKED	SM	5/16	
APPROVED			
SQUAD	RED PLAINS PROFESSIONAL		