


OKLAHOMA DEPARTMENT OF TRANSPORTATION				
FED. ROAD DIST. NO.	STATE	PROJ. NO.	FISCAL YEAR	SHEET NO. TOTAL SHEETS
6	OKLA.			
DESCRIPTION		REVISIONS	DATE	

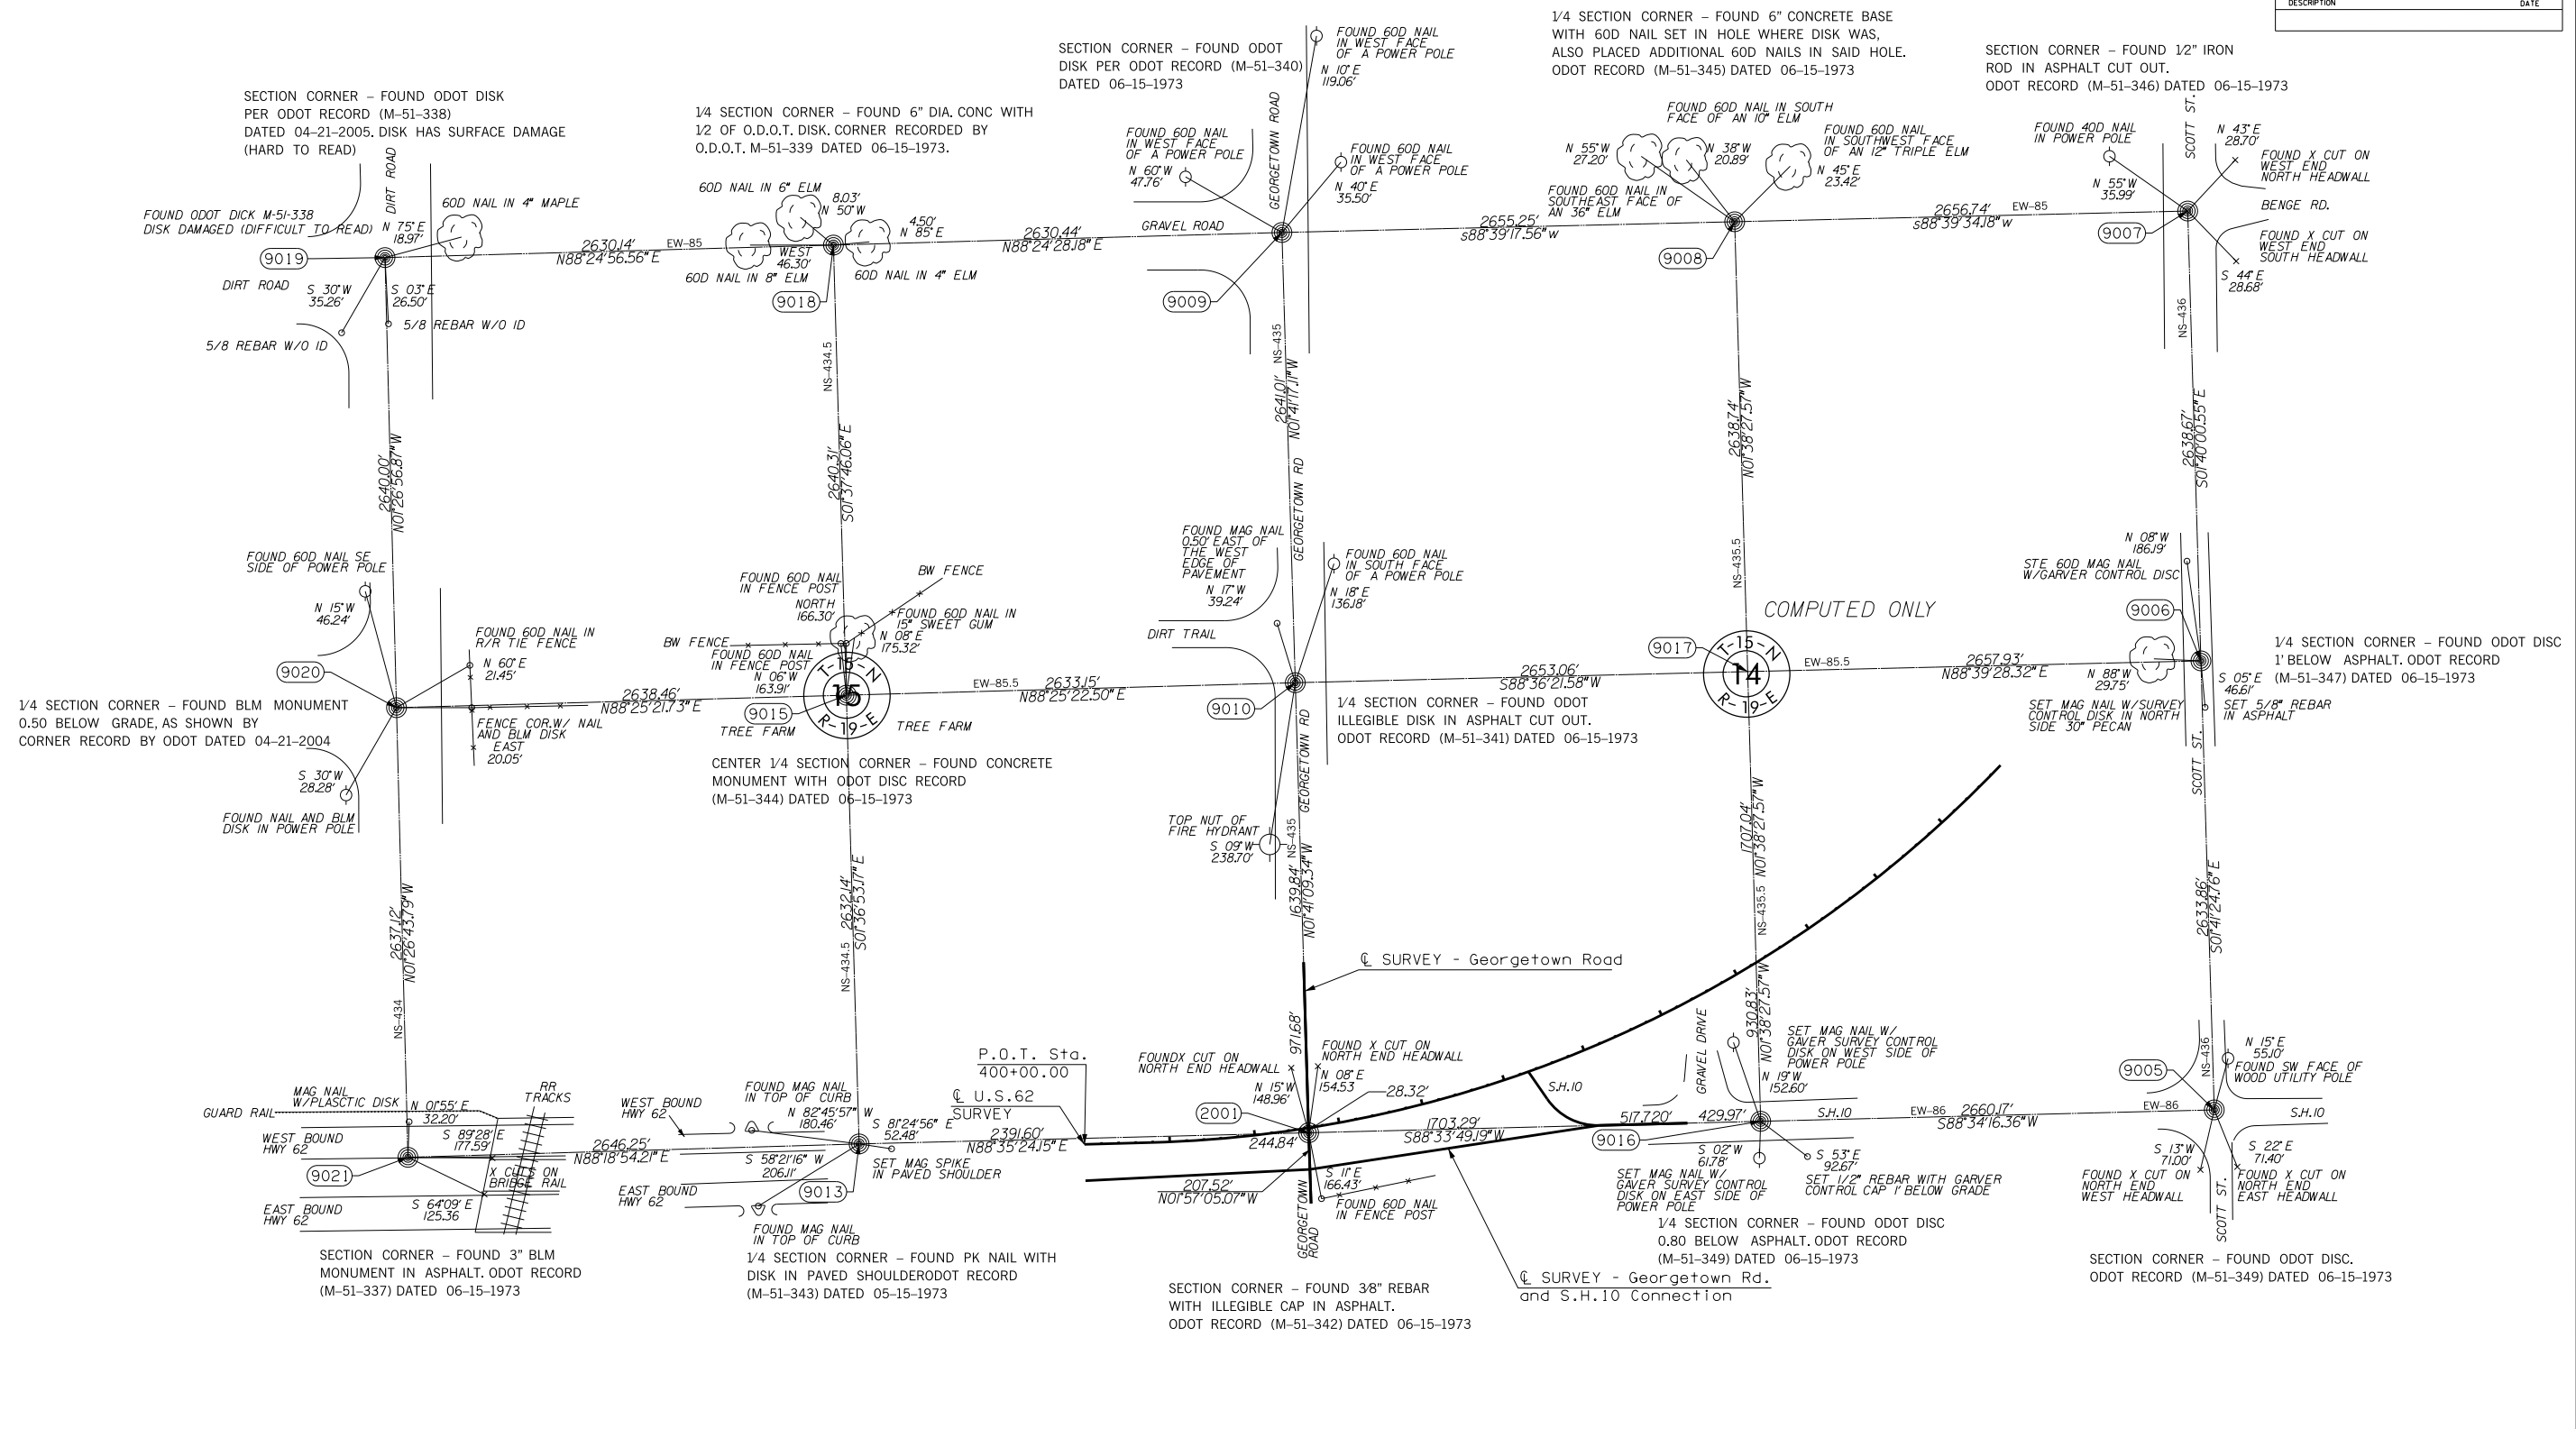

NOTE: REFERENCE'S SHOWN ARE NOT TO SCALE.

OKLAHOMA DEPARTMENT OF TRANSPORTATION				
SURVEY DATA SHEET				
PLS	RLJ			
DRAWN	JAJ			
CHECKED	PED	RLJ		
APPROVED	PED	RLJ		
CREW	LL, WW, DN, RLJ	SWO	4889 (1)	PROJECT NO. 27956(04) SHEET NO. 25