


OKLAHOMA DEPARTMENT OF TRANSPORTATION				
FED. ROAD DIST. NO.	STATE	PROJ. NO.	FISCAL YEAR	SHEET NO. TOTAL SHEETS
	OKLA.			
DESCRIPTION		REVISIONS	DATE	


CURVE DATA
 P+Sta. 480+76.29
 Y+ 278.3946689
 Δ+ 292°15'786
 D+ 162°3'00.00"
 L+ 1545.22
 L- 3653.89
 R+ 9549.30
 E+ 124.21
 NS-436

SECTION 14
T-15-N, R-19-E

SECTION 13
T-15-N, R-19-E

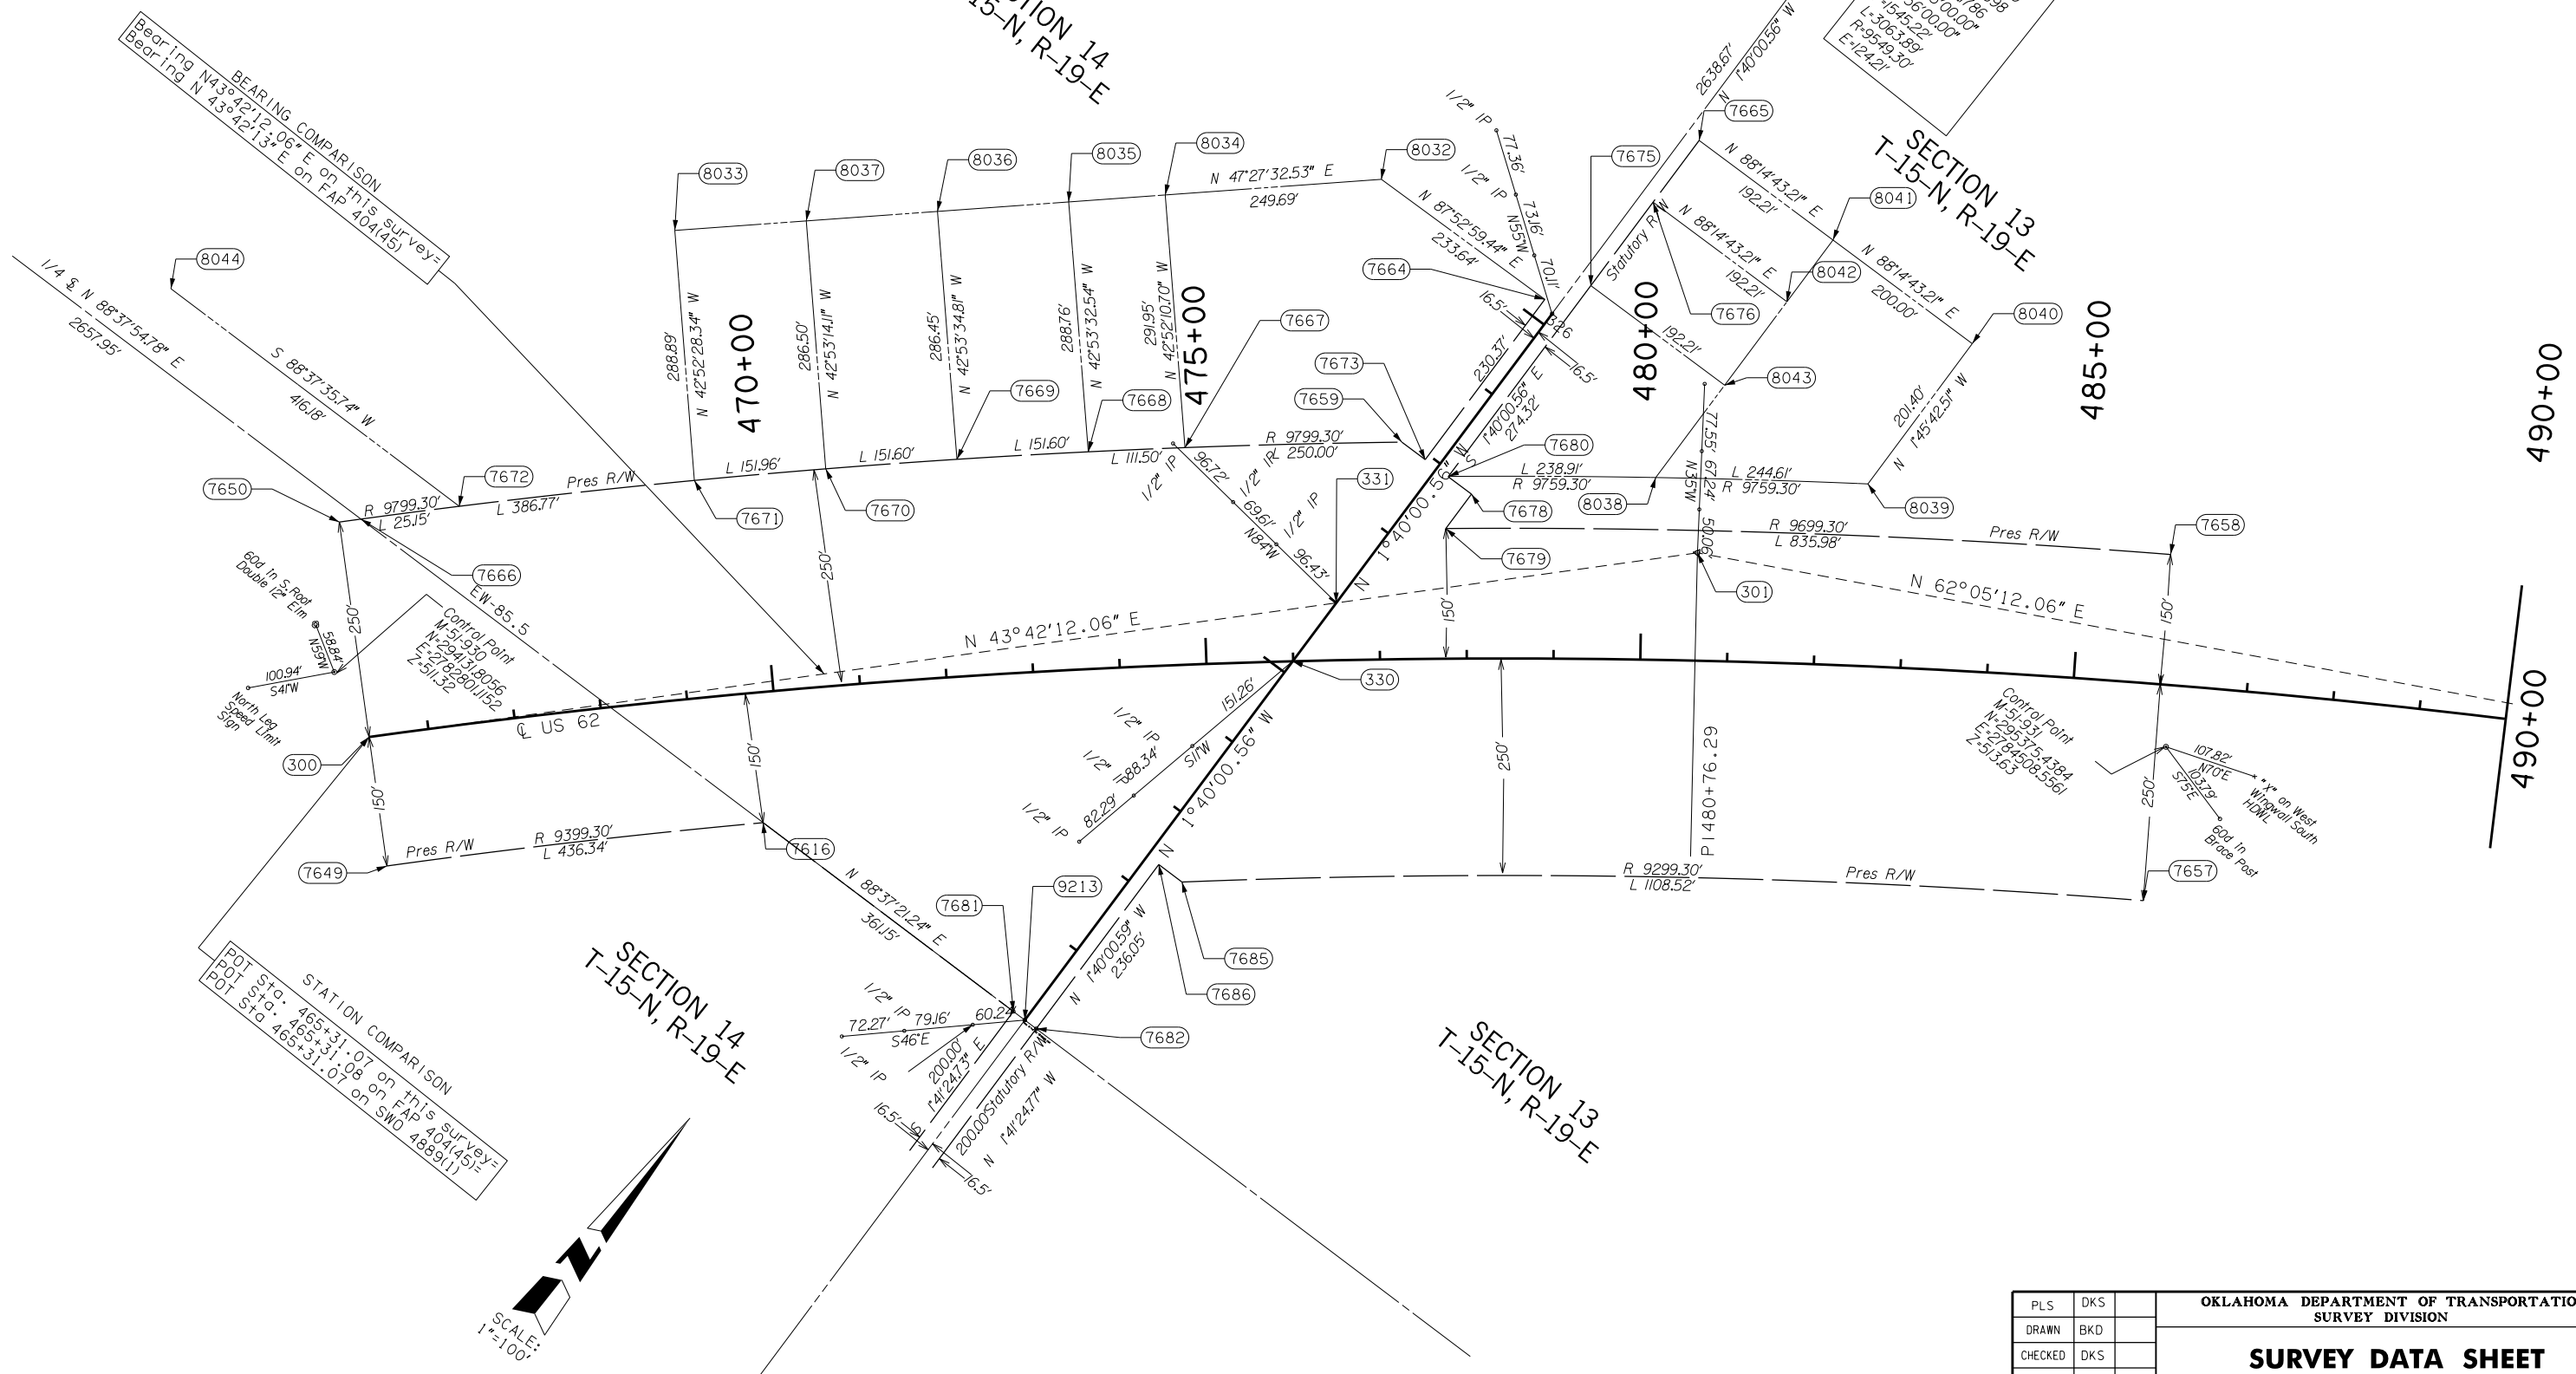

STATION COMPARISON
 POT Sta. 465+31.07 on this survey=
 POT Sta. 465+31.08 on FAP 401(451)=
 POT Sta. 465+31.07 on SWC 4889(1)

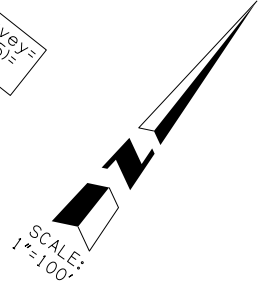

OKLAHOMA DEPARTMENT OF TRANSPORTATION			
SURVEY DIVISION			
PLS	DKS		
DRAWN	BKD		
CHECKED	DKS		
APPROVED	GAK		
CREW	MUSKOGEE	SWO 4928 (1)	PROJECT NO. 27956(04) SHEET NO. 32