



OKLAHOMA DEPARTMENT OF TRANSPORTATION				
FED. ROAD DIST. NO.	STATE	PROJ. NO.	FISCAL YEAR	SHEET NO. TOTAL SHEETS
	OKLA.			
DESCRIPTION		REVISIONS	DATE	

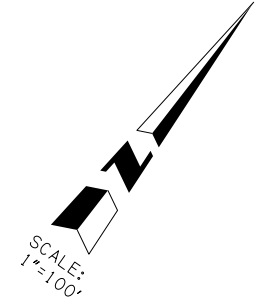

**CURVE DATA**  
 P.I. Sta. 525+02.58  
 X=2787881.4724  
 Y=297299.7097  
 Δ=12°18'07.55" Lt.  
 D=0°16'00.23"  
 T=2314.99'  
 L=4612.18'  
 R=21480.76'  
 E=124.38'

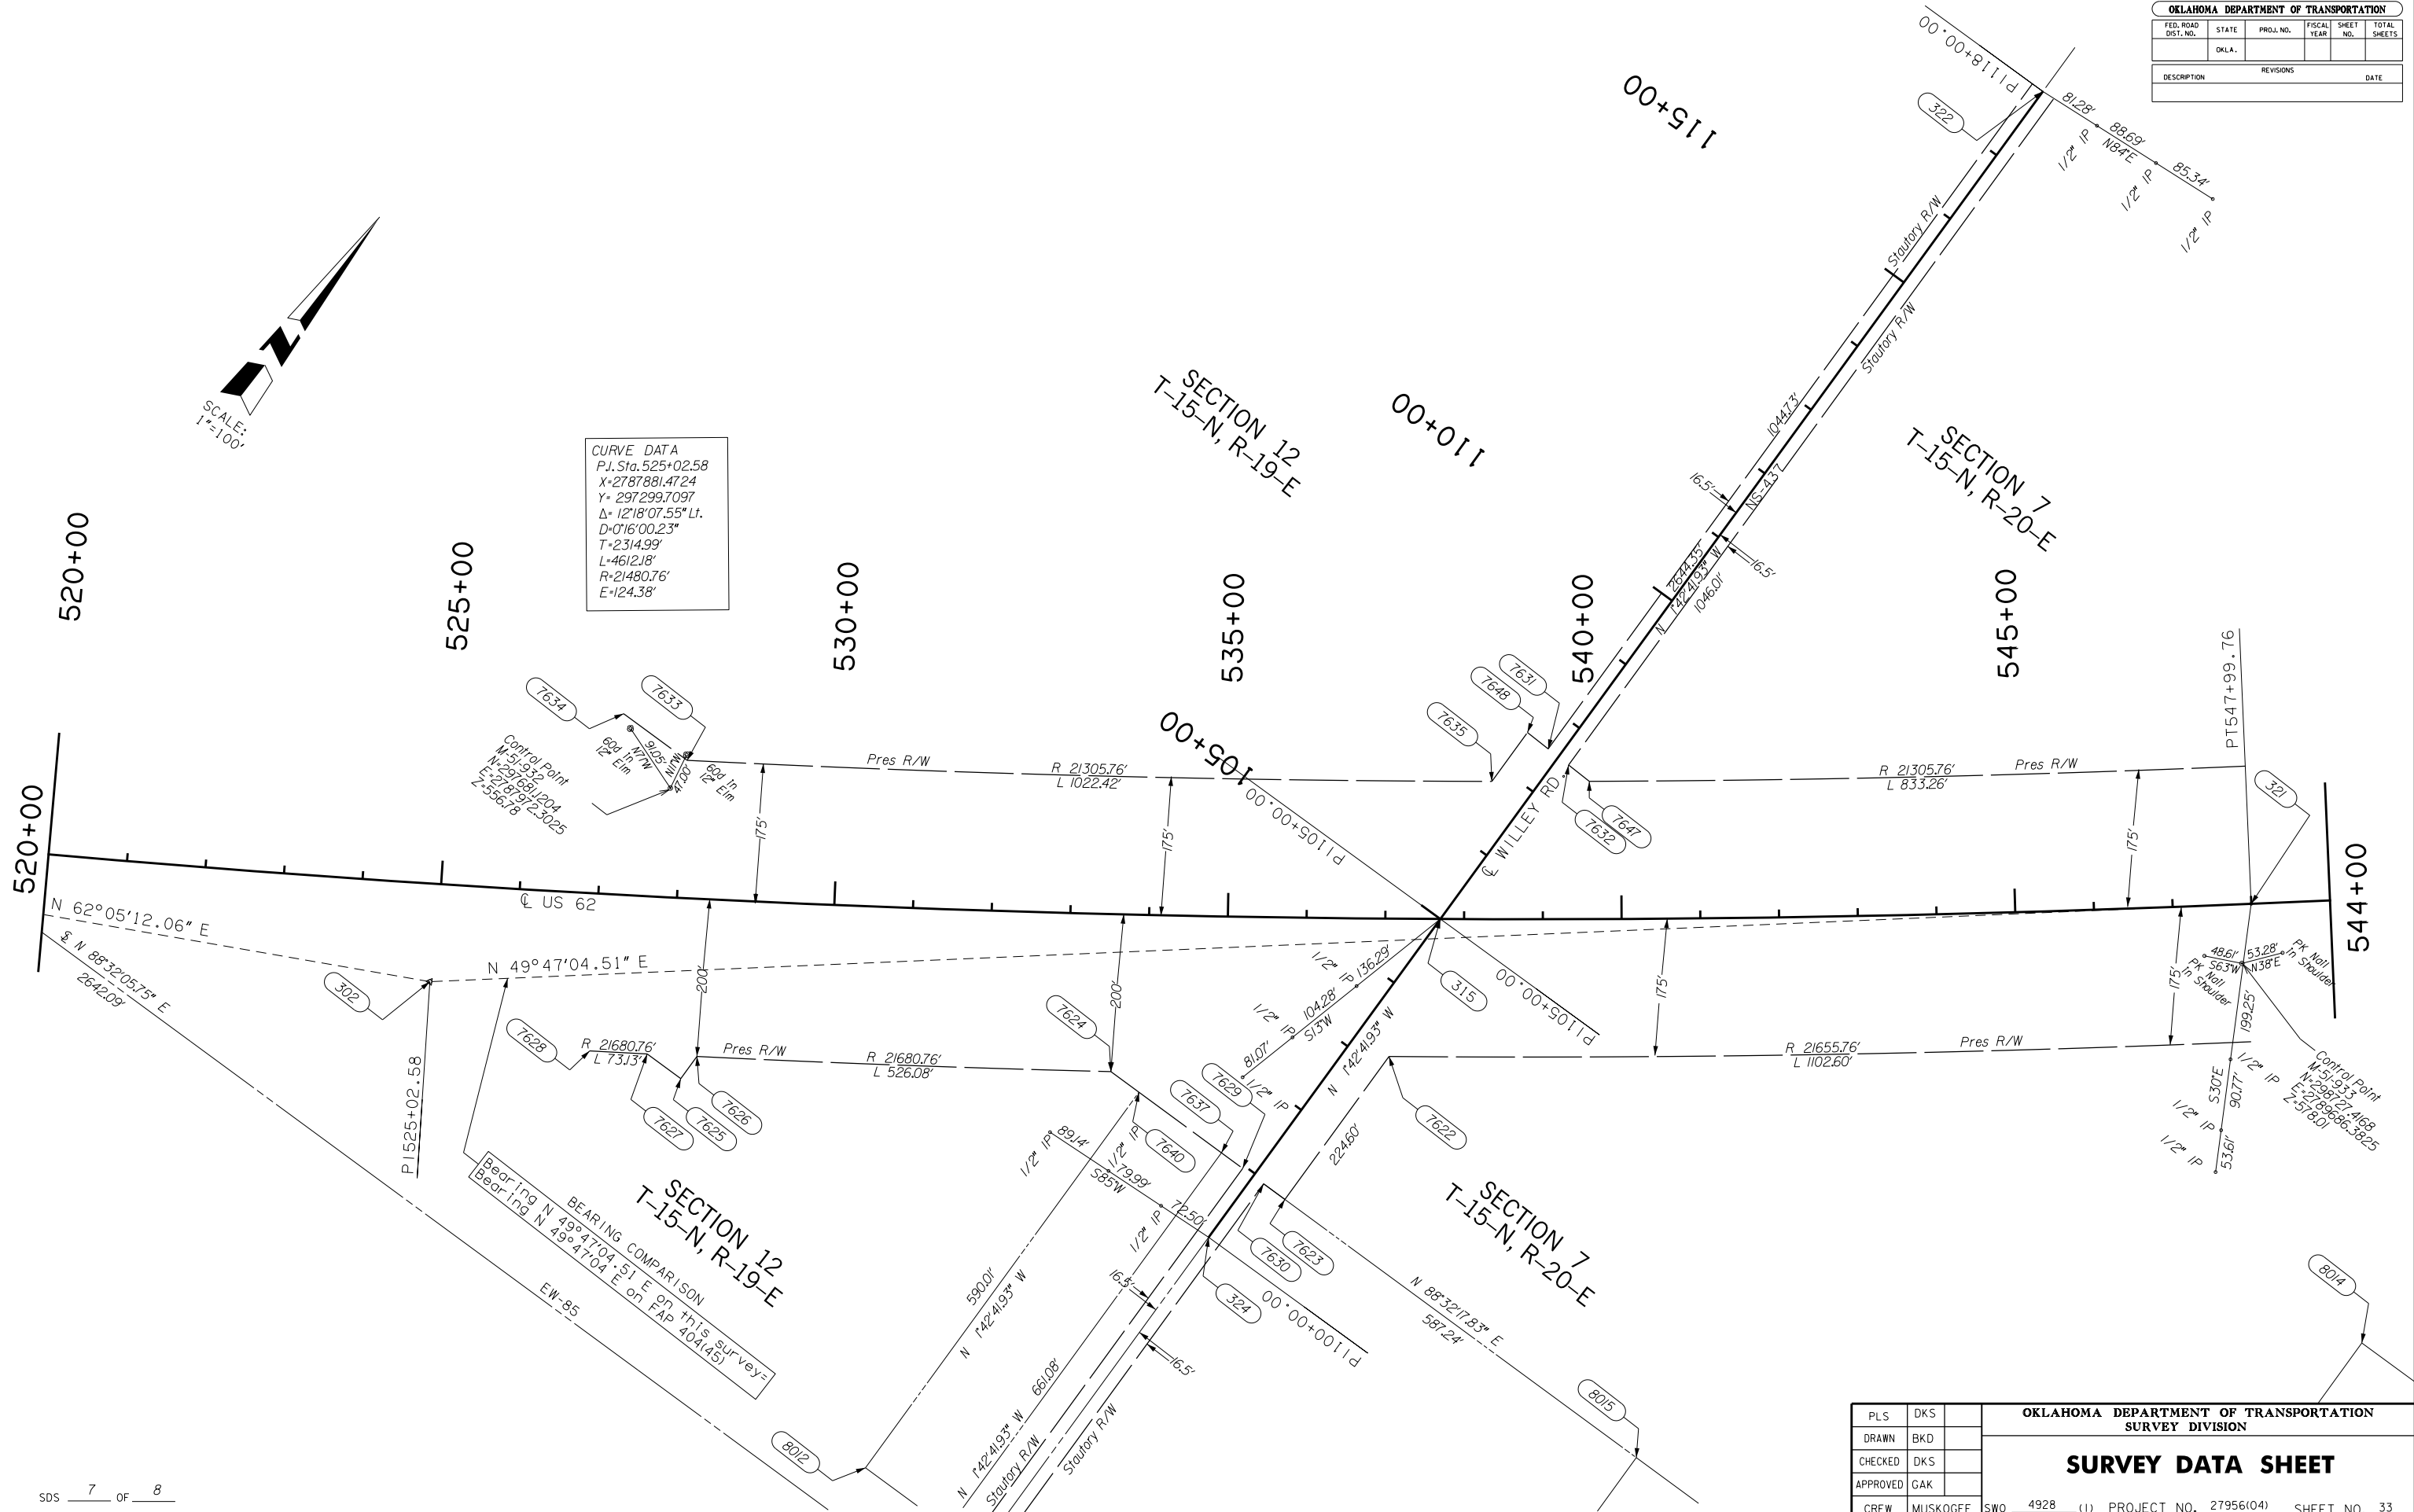

OKLAHOMA DEPARTMENT OF TRANSPORTATION SURVEY DIVISION			
PLS	DKS		
DRAWN	BKD		
CHECKED	DKS		
APPROVED	GAK		
CREW	MUSKOGEE	SWO 4928 (1)	PROJECT NO. 27956(04) SHEET NO. 33

**SURVEY DATA SHEET**