


OKLAHOMA DEPARTMENT OF TRANSPORTATION					
FED. ROAD DIST. NO.	STATE	PROJ. NO.	FISCAL YEAR	SHEET NO.	TOTAL SHEETS
	OKLA.				
DESCRIPTION		REVISIONS		DATE	

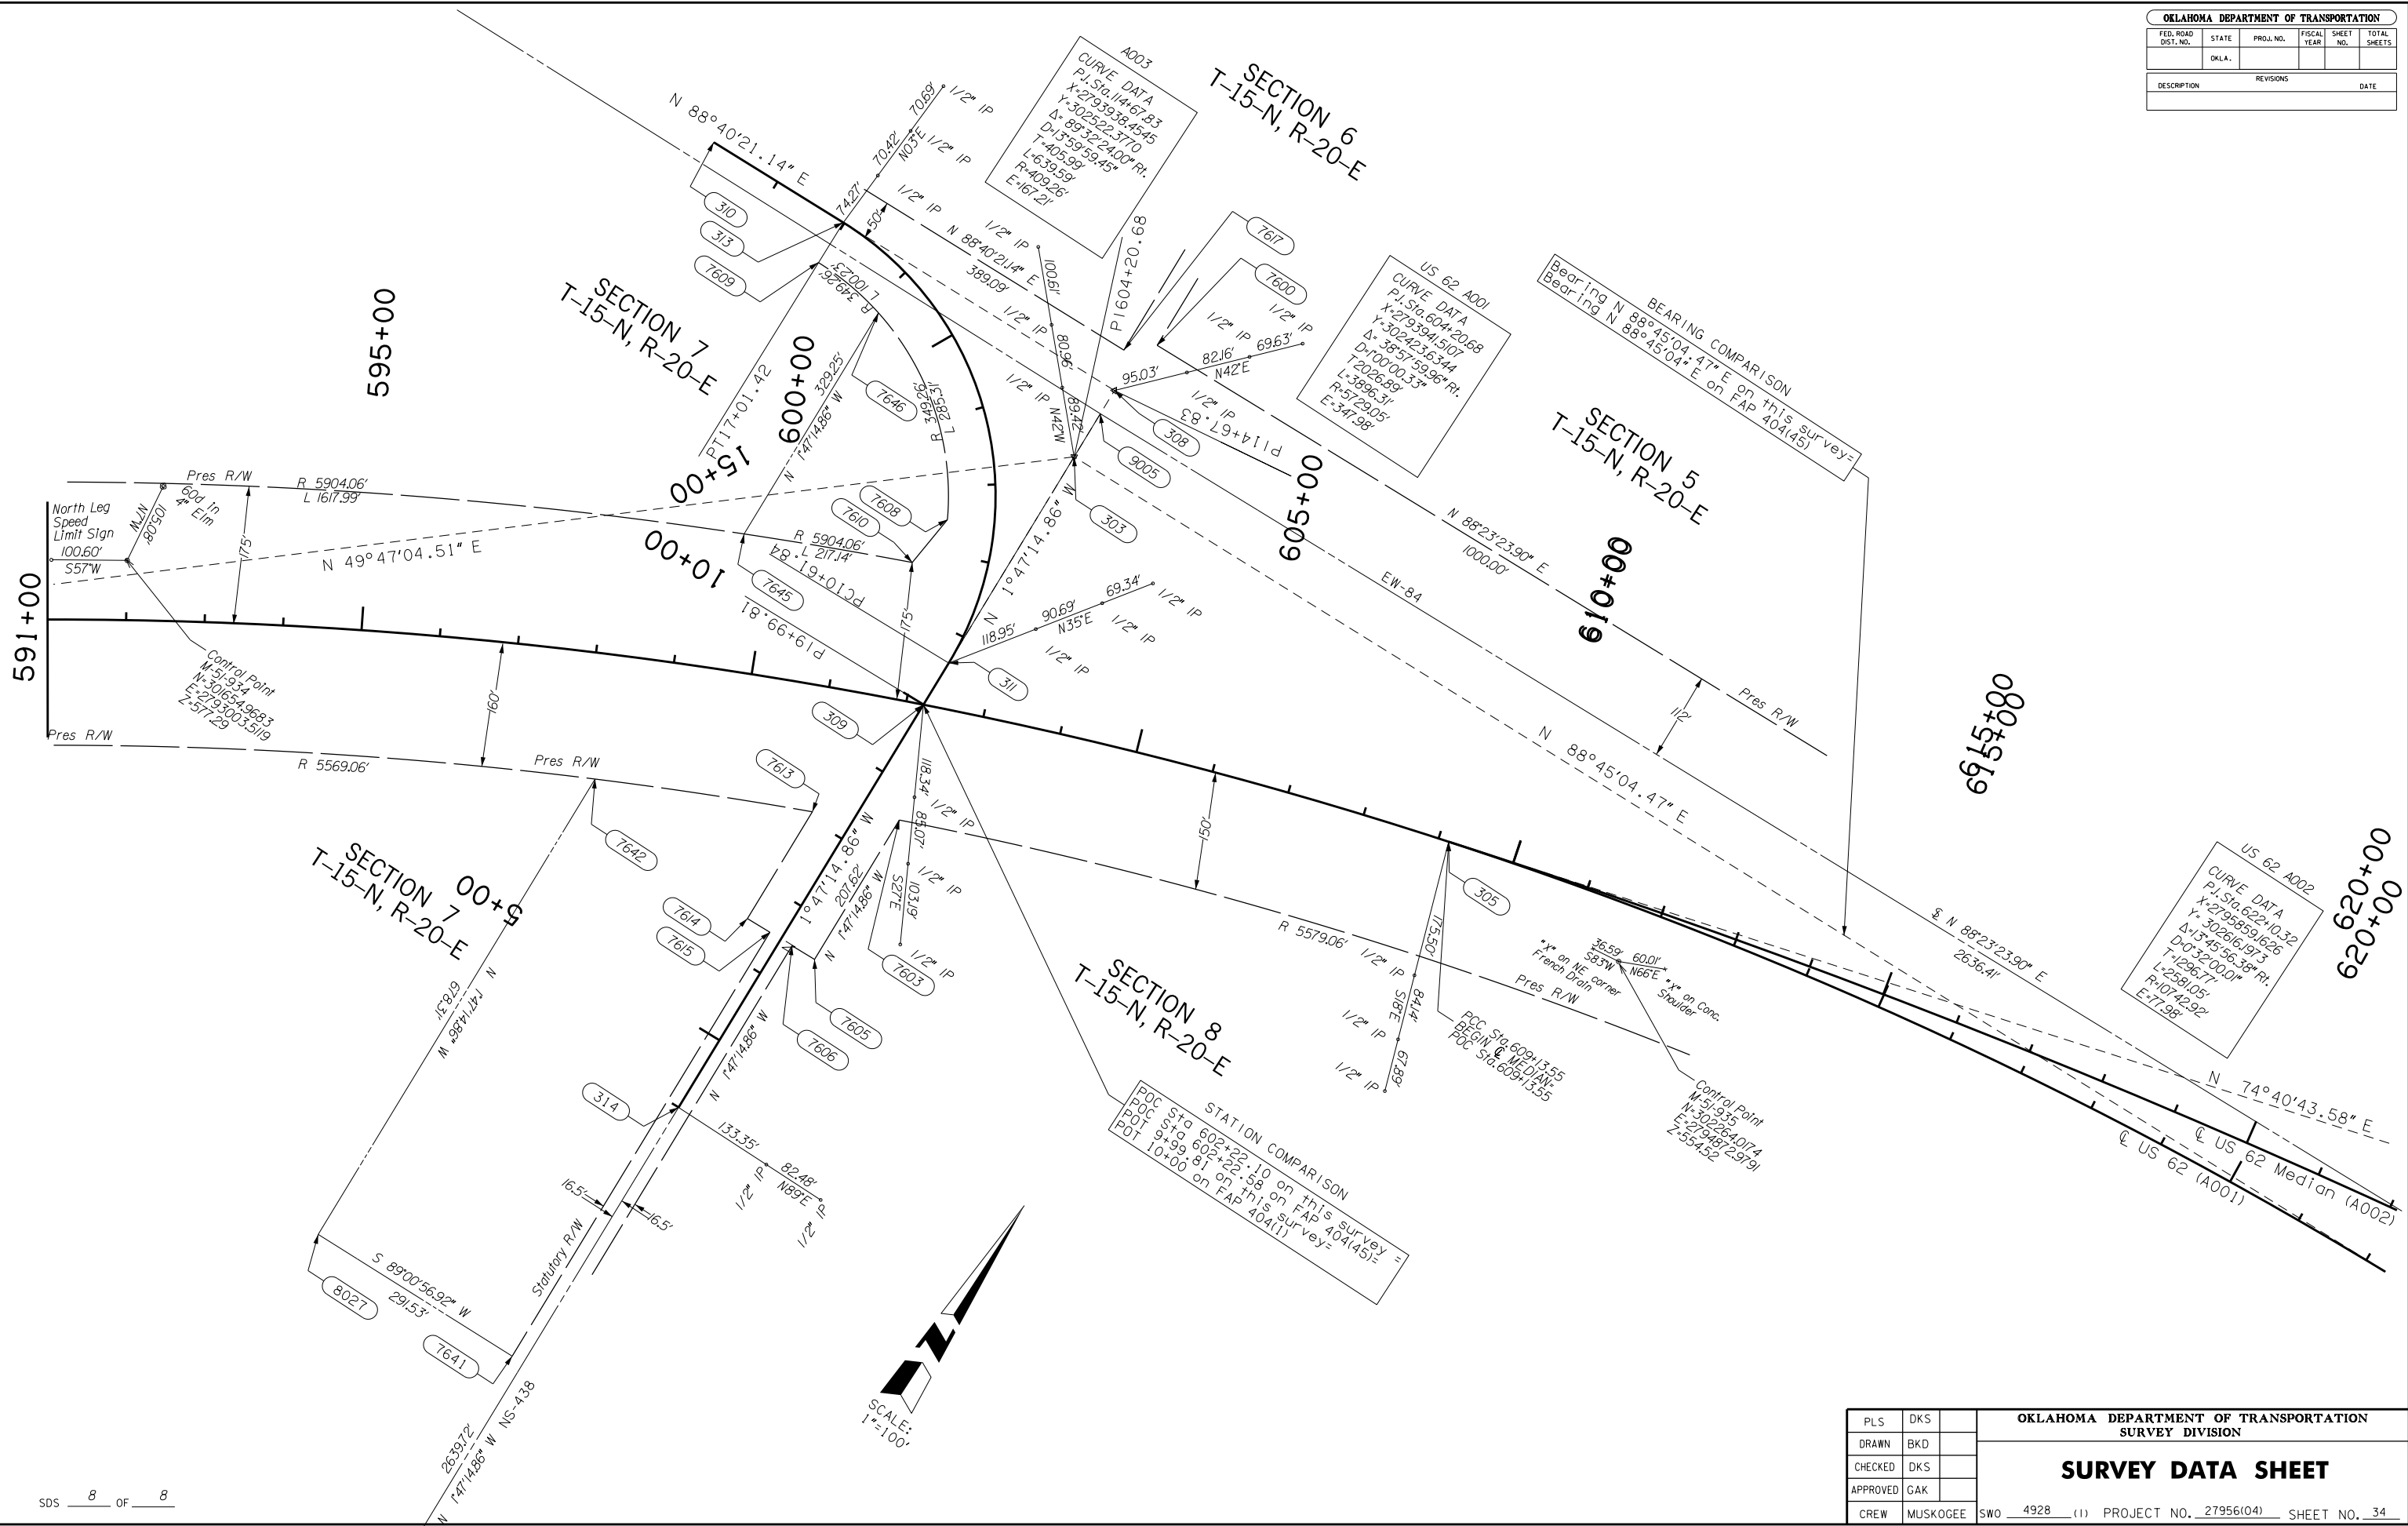

PLS	DKS		<b>OKLAHOMA DEPARTMENT OF TRANSPORTATION</b> <b>SURVEY DIVISION</b>  <b>SURVEY DATA SHEET</b>
DRAWN	BKD		
CHECKED	DKS		
APPROVED	GAK		
CREW	MUSKOGEE		
SWO 4928 (1) PROJECT NO. 27956(04) SHEET NO. 34			