



OKLAHOMA DEPARTMENT OF TRANSPORTATION				
FED. ROAD DIST. NO.	STATE	JOB PIECE NO.	FISCAL YEAR	TOTAL SHEETS
6	OKLA.			
DESCRIPTION	REVISIONS	DATE		

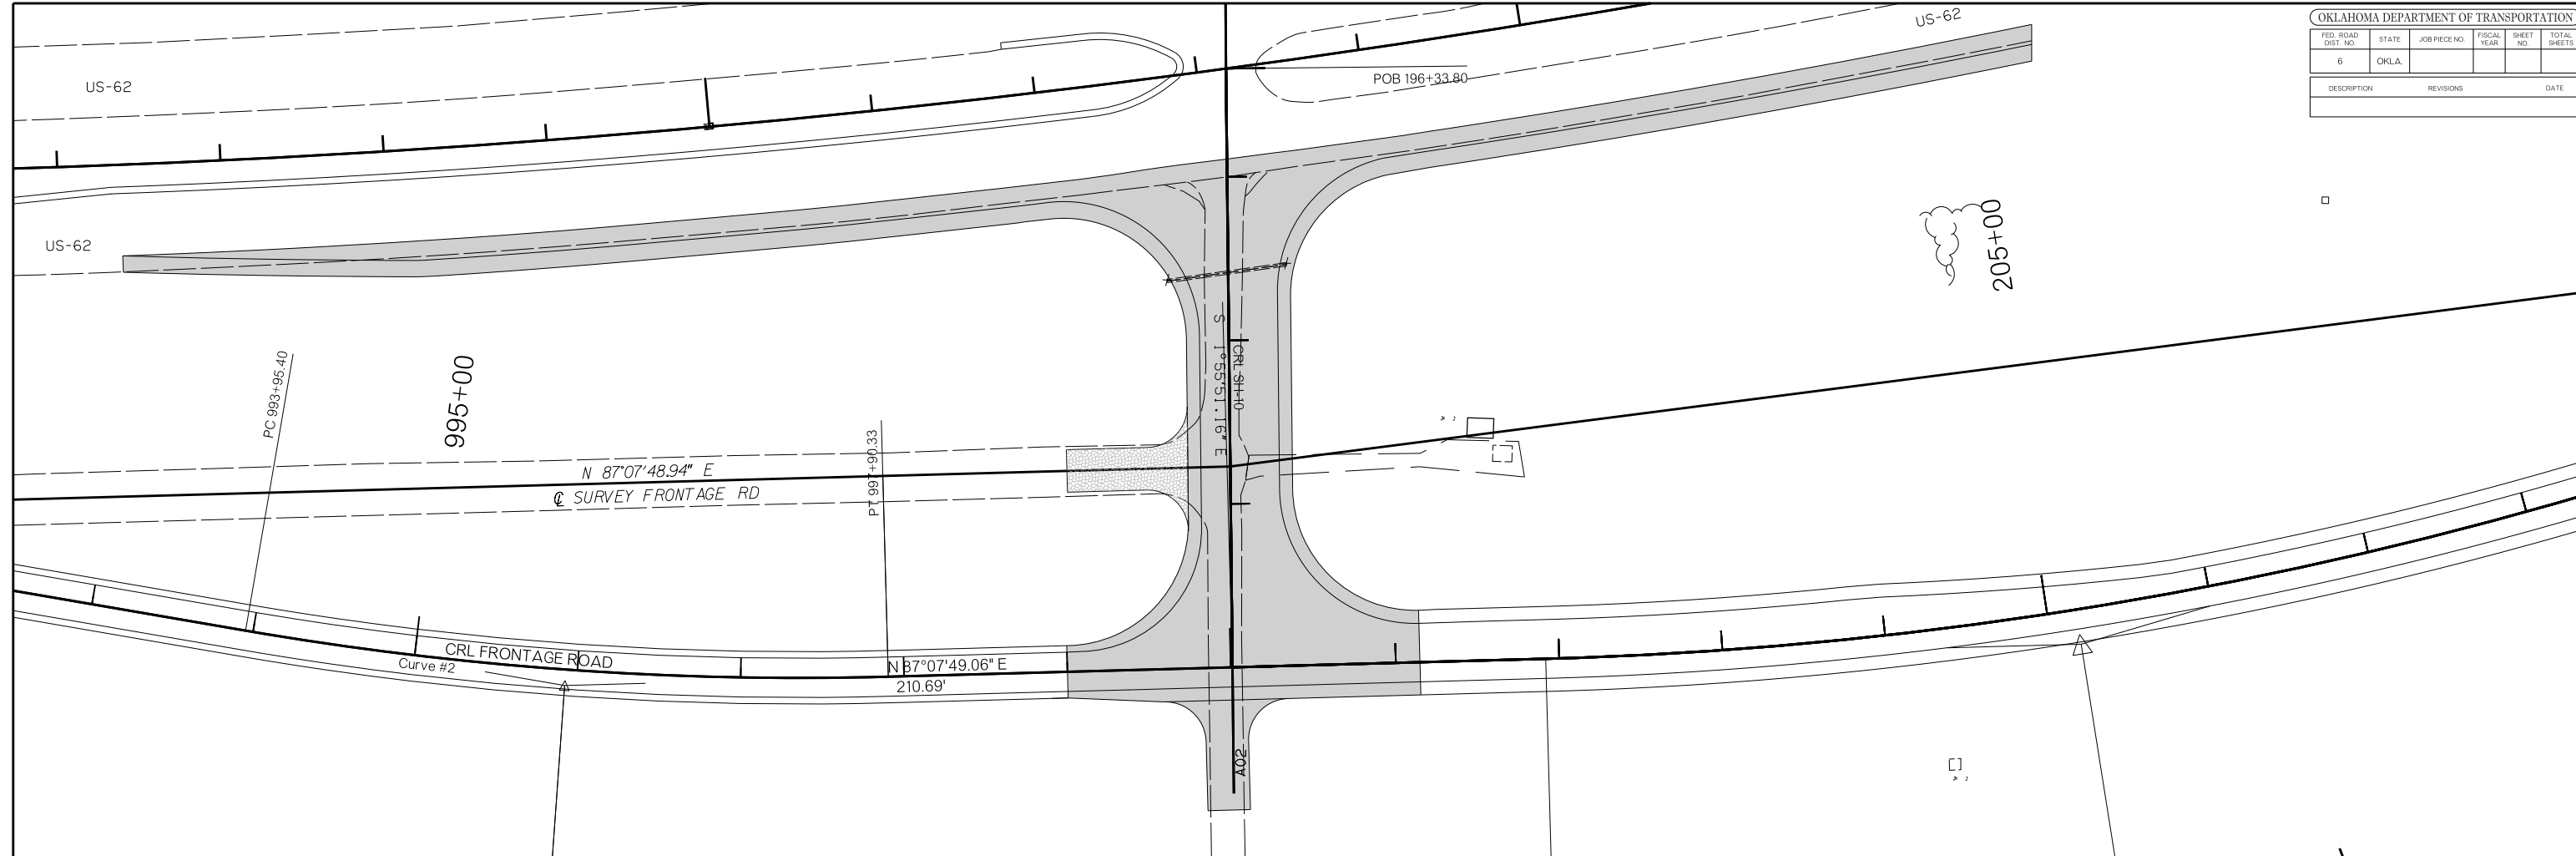

- PHASE 2:
- A. CLOSE GEORGETOWN ROAD
 - B. CONSTRUCT RT TURN BAY/ACCELERATION LANE FROM STA 406+38.00 TO STA 421+00.00
 - C. CONSTRUCT SH-10/GEORGETOWN ROAD & ACOMPANYING INTERSECTIONS
 - D. CONSTRUCT TEMP DRIVE @ US-62 FRONTAGE ROAD

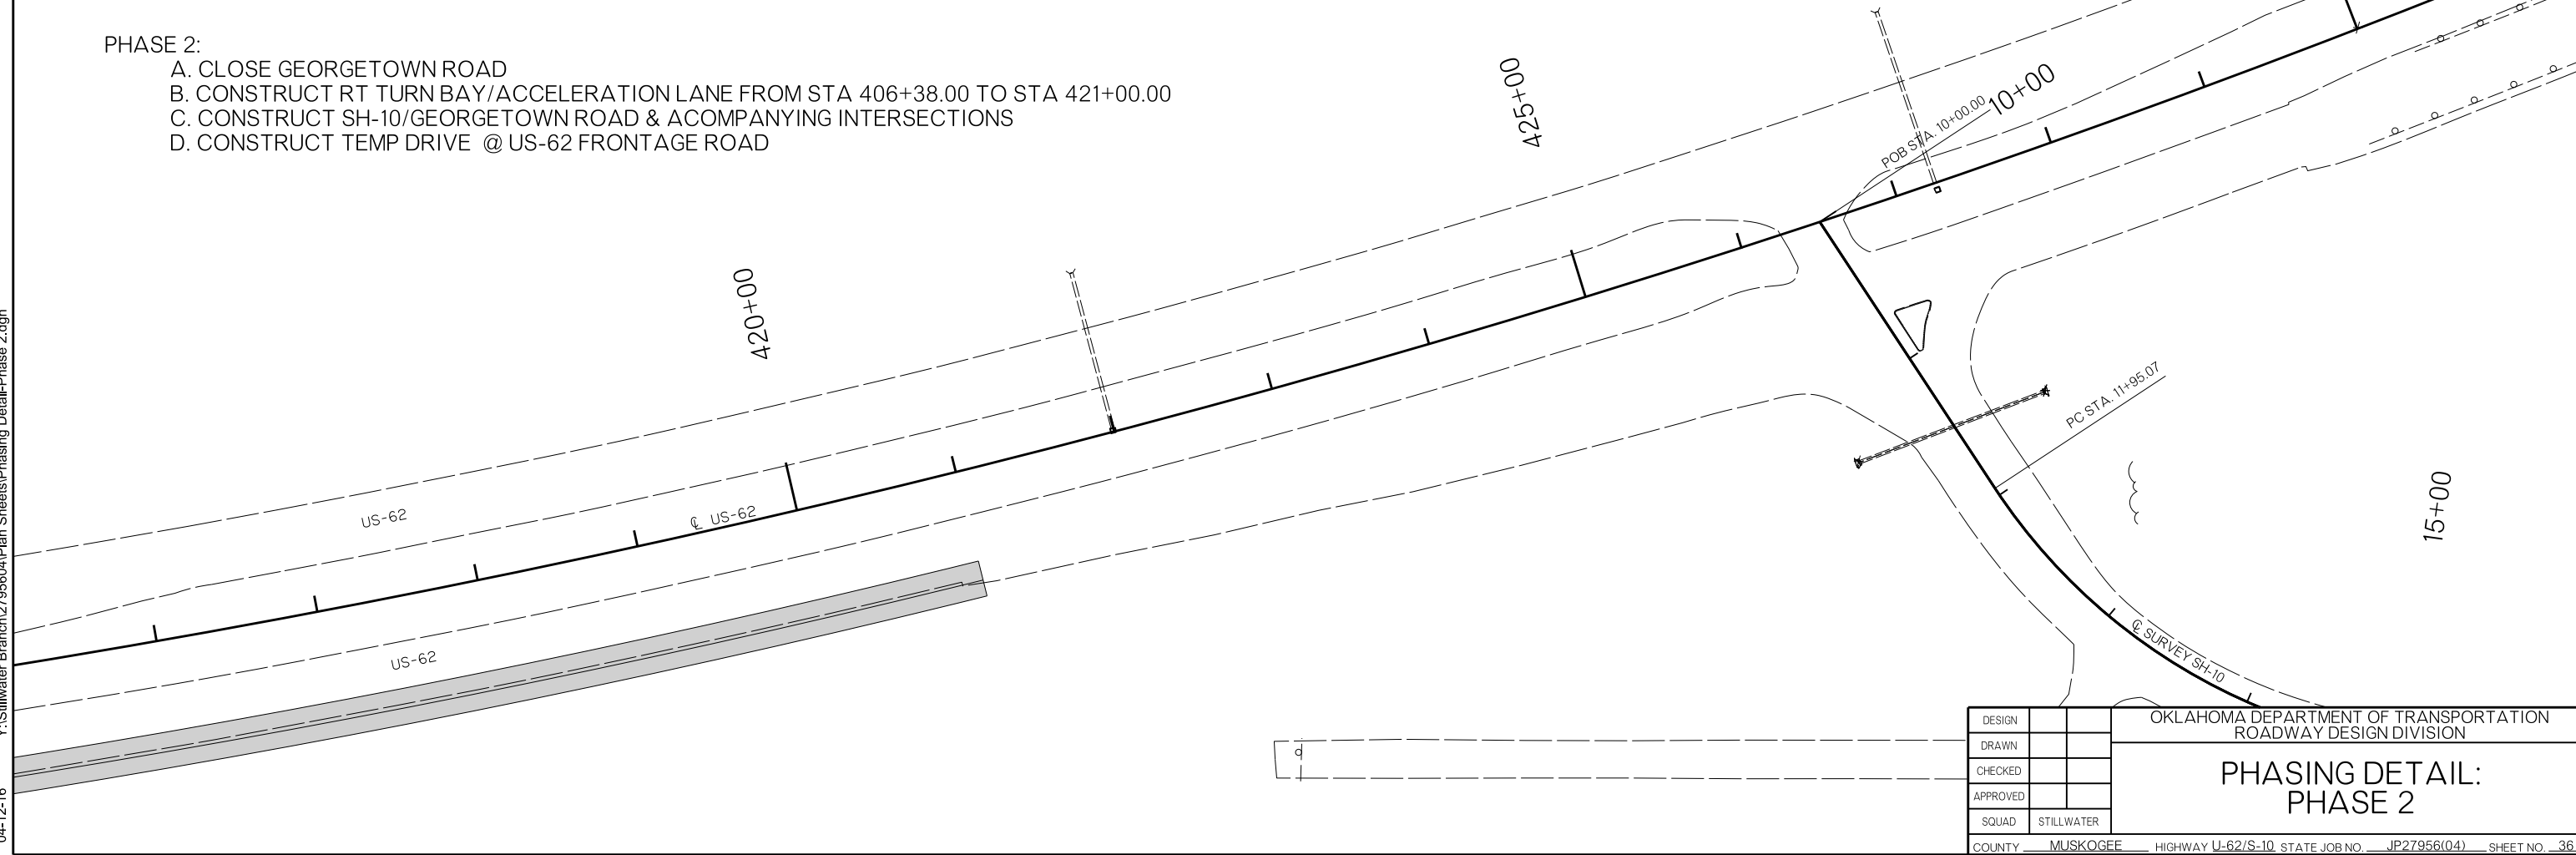

DESIGN				OKLAHOMA DEPARTMENT OF TRANSPORTATION ROADWAY DESIGN DIVISION			
DRAWN							
CHECKED							
APPROVED							
SQUAD	STILLWATER						
COUNTY	MUSKOGEE	HIGHWAY	U-62/S-10	STATE JOB NO.	JP27956(04)	SHEET NO.	36

PHASING DETAIL:
PHASE 2

Y:\Stillwater Branch\2795604\Plan Sheets\Phasing Detail\Phase 2.dgn

04-12-16