
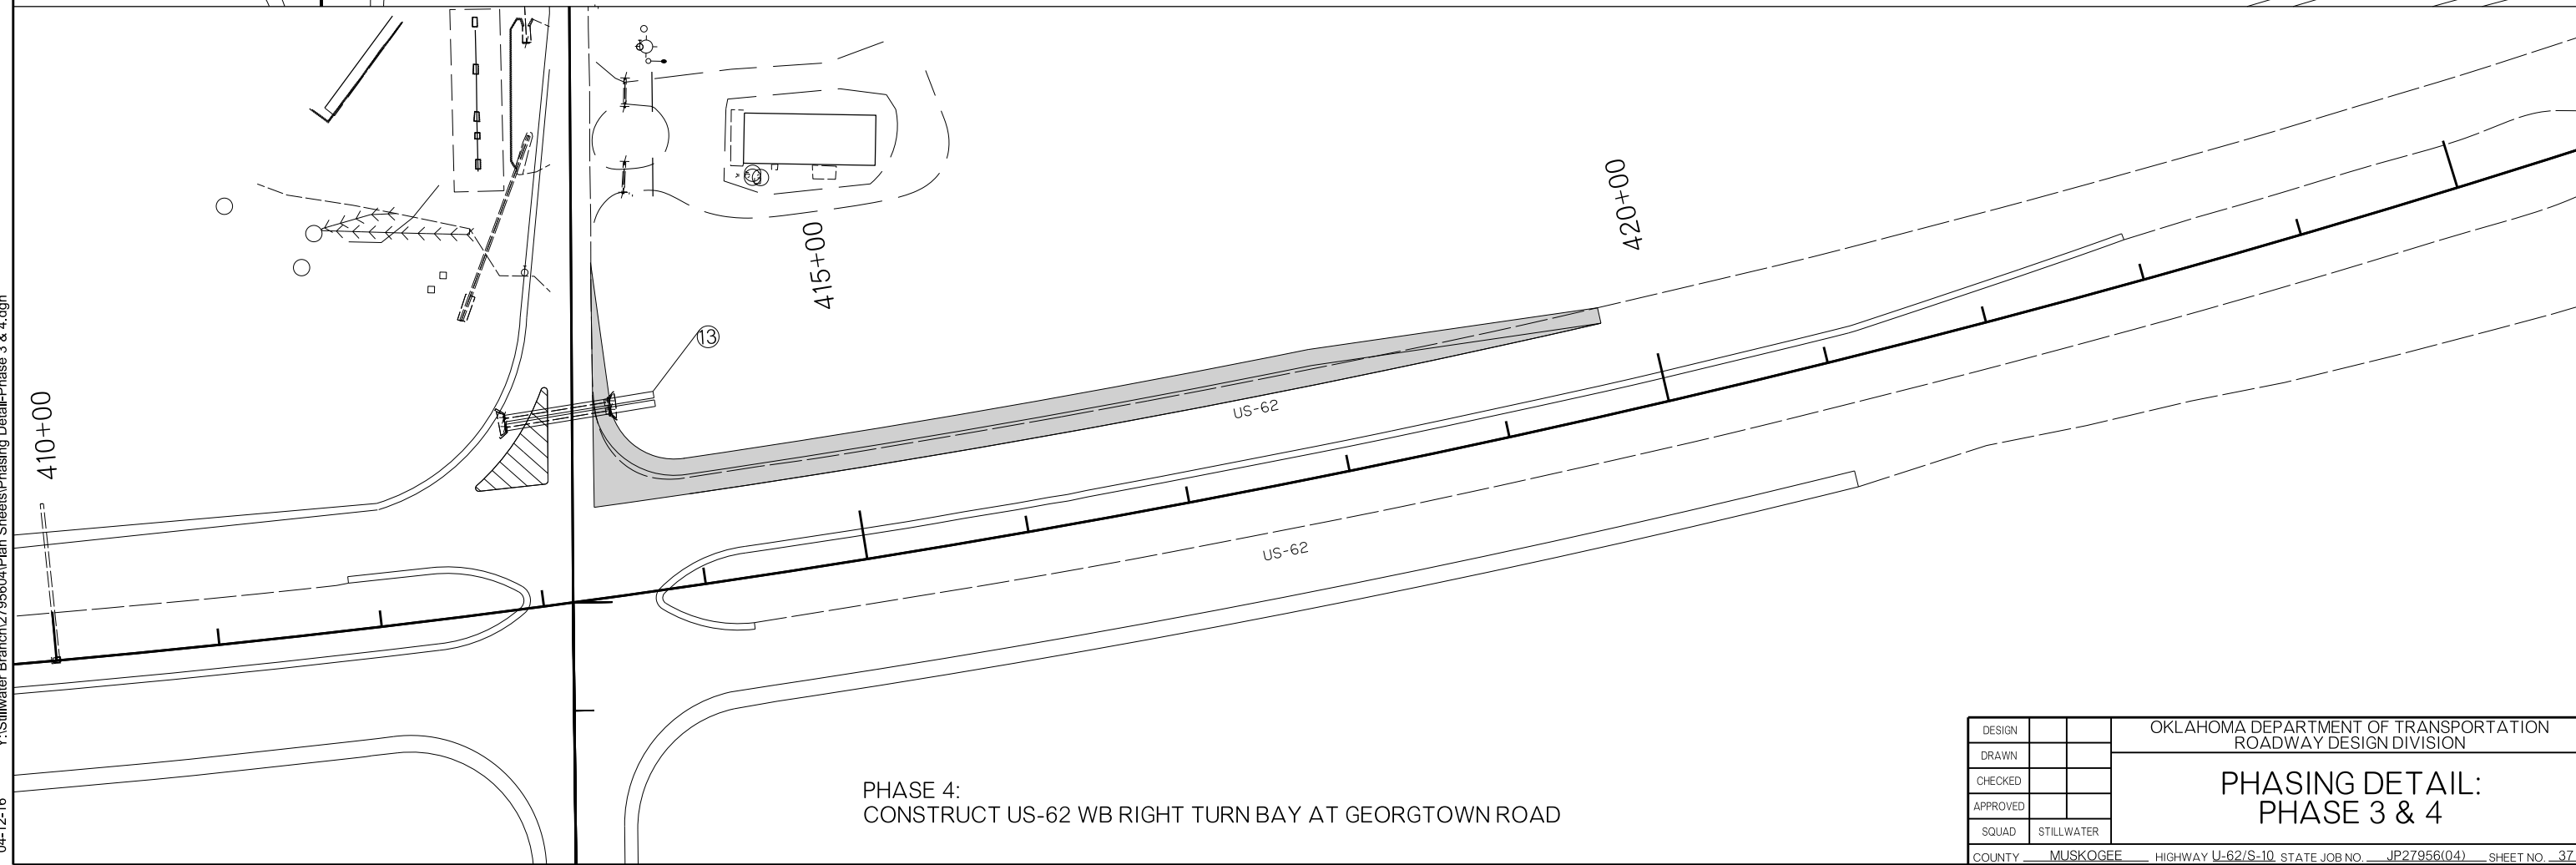


| | | | | | |
|---------------------|-------|---------------|-------------|-----------|--------------|
| FED. ROAD DIST. NO. | STATE | JOB PIECE NO. | FISCAL YEAR | SHEET NO. | TOTAL SHEETS |
| 6 | OKLA. | | | | |
| DESCRIPTION | | REVISIONS | | DATE | |

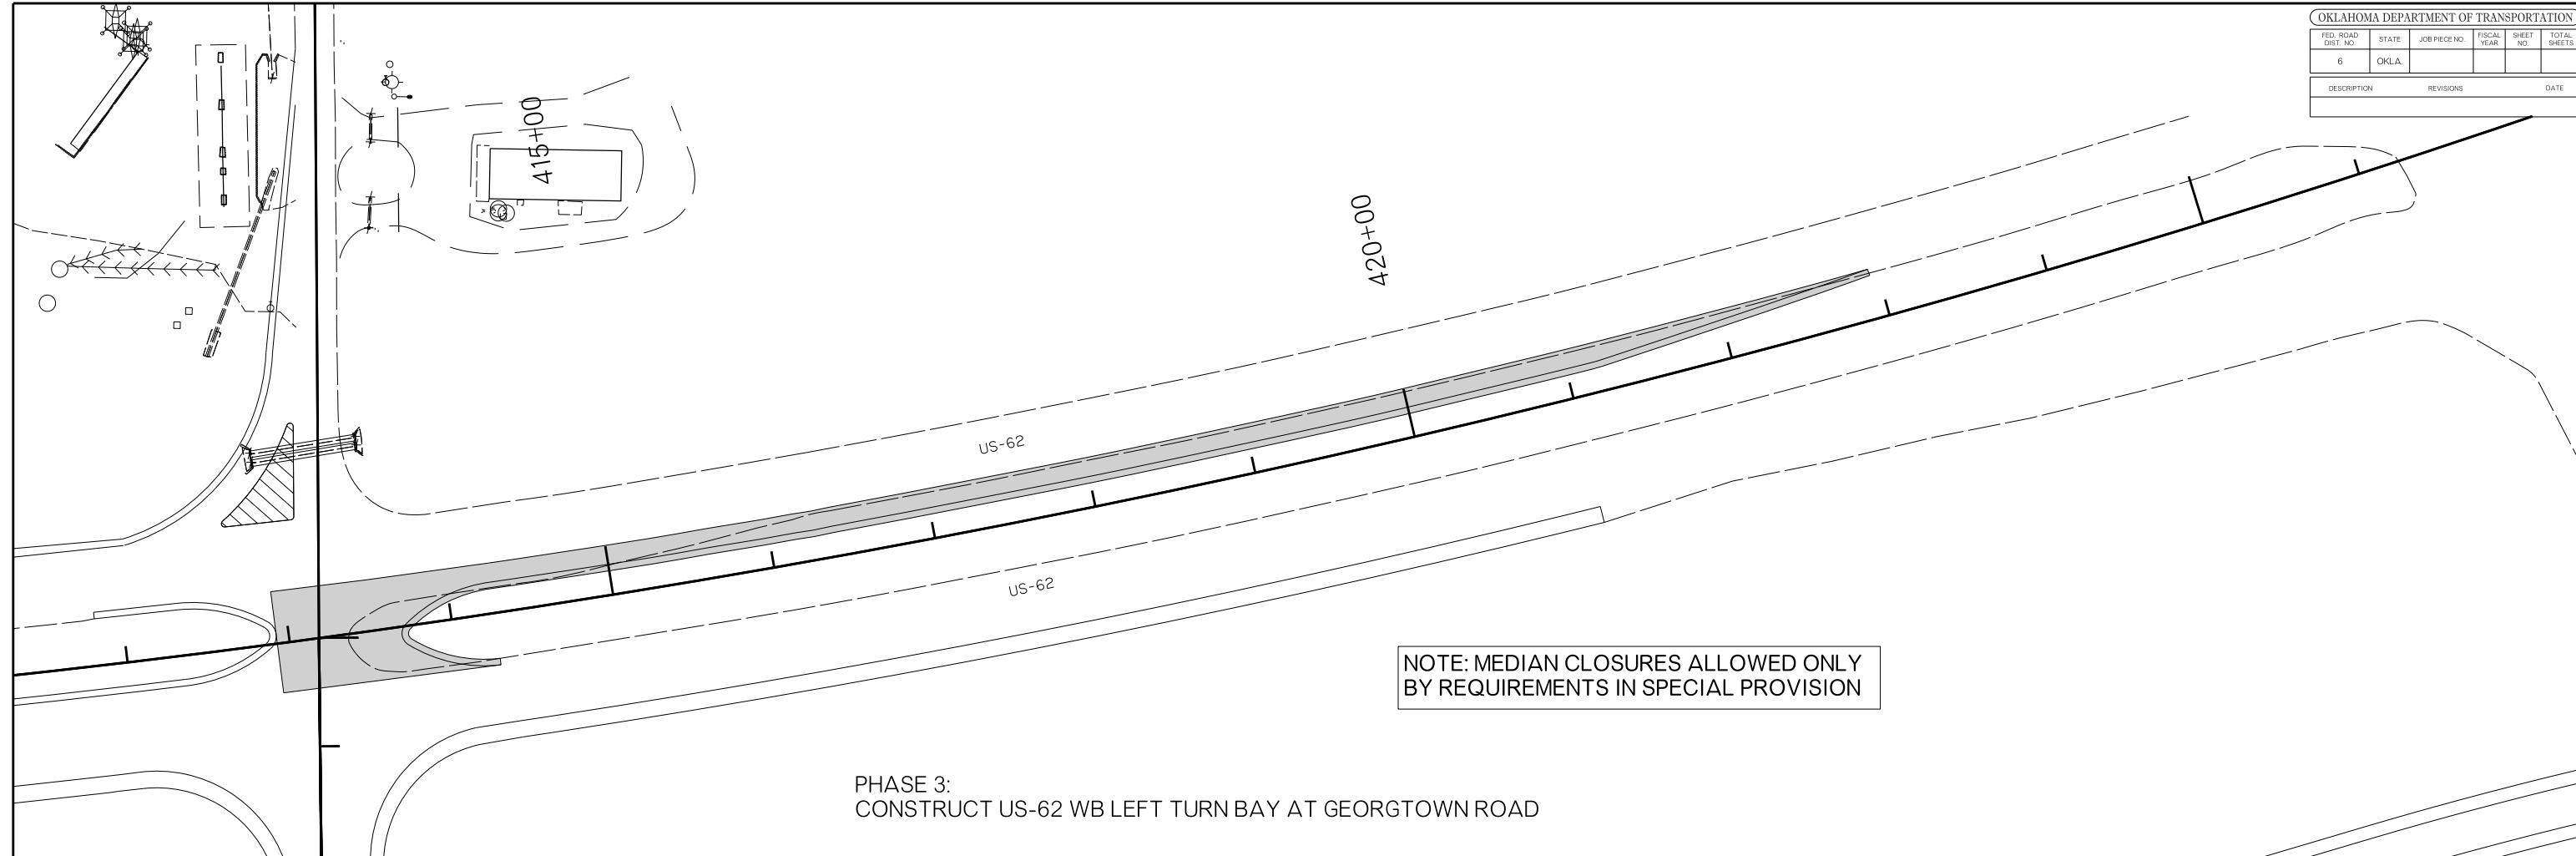

| | | | | | |
|----------|------------|---|-----------|---------------|-------------|
| DESIGN | | OKLAHOMA DEPARTMENT OF TRANSPORTATION ROADWAY DESIGN DIVISION | | | |
| DRAWN | | <p style="text-align: center;">PHASING DETAIL: PHASE 3 & 4</p> | | | |
| CHECKED | | | | | |
| APPROVED | | | | | |
| SQUAD | STILLWATER | | | | |
| COUNTY | MUSKOGEE | HIGHWAY | U-62/S-10 | STATE JOB NO. | JP27956(04) |
| | | | | SHEET NO. | 37 |

04-12-16 Y:\Stillwater Branch\2795604\Plan Sheets\Phasing Detail-Phase 3 & 4.dgn