


OKLAHOMA DEPARTMENT OF TRANSPORTATION					
FED. ROAD DIST. NO.	STATE	JOB PIECE NO.	FISCAL YEAR	SHEET NO.	TOTAL SHEETS
6	OKLA.				
DESCRIPTION			REVISIONS	DATE	


SECTION 12
T-15-N, R-19-E

SECTION 7
T-15-N, R-20-E

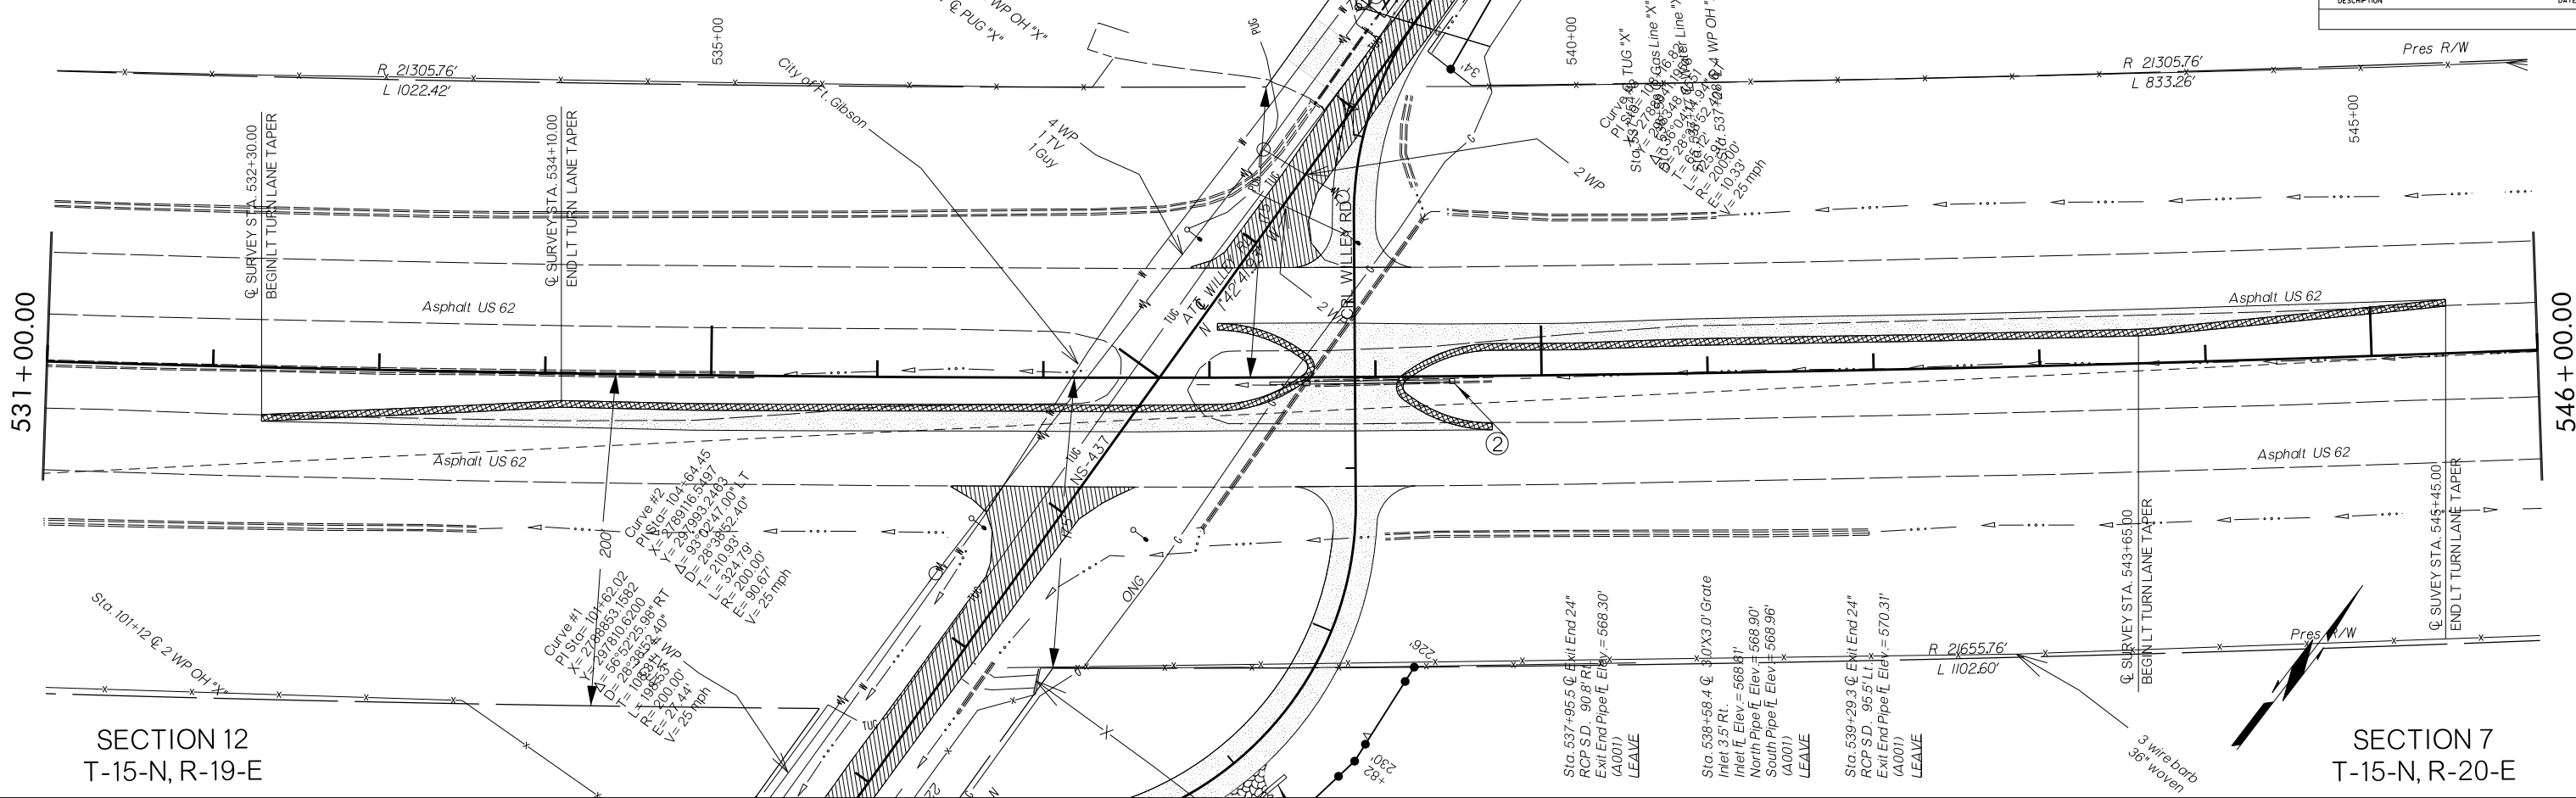

SECTION 12
T-15-N, R-19-E

SECTION 7
T-15-N, R-20-E

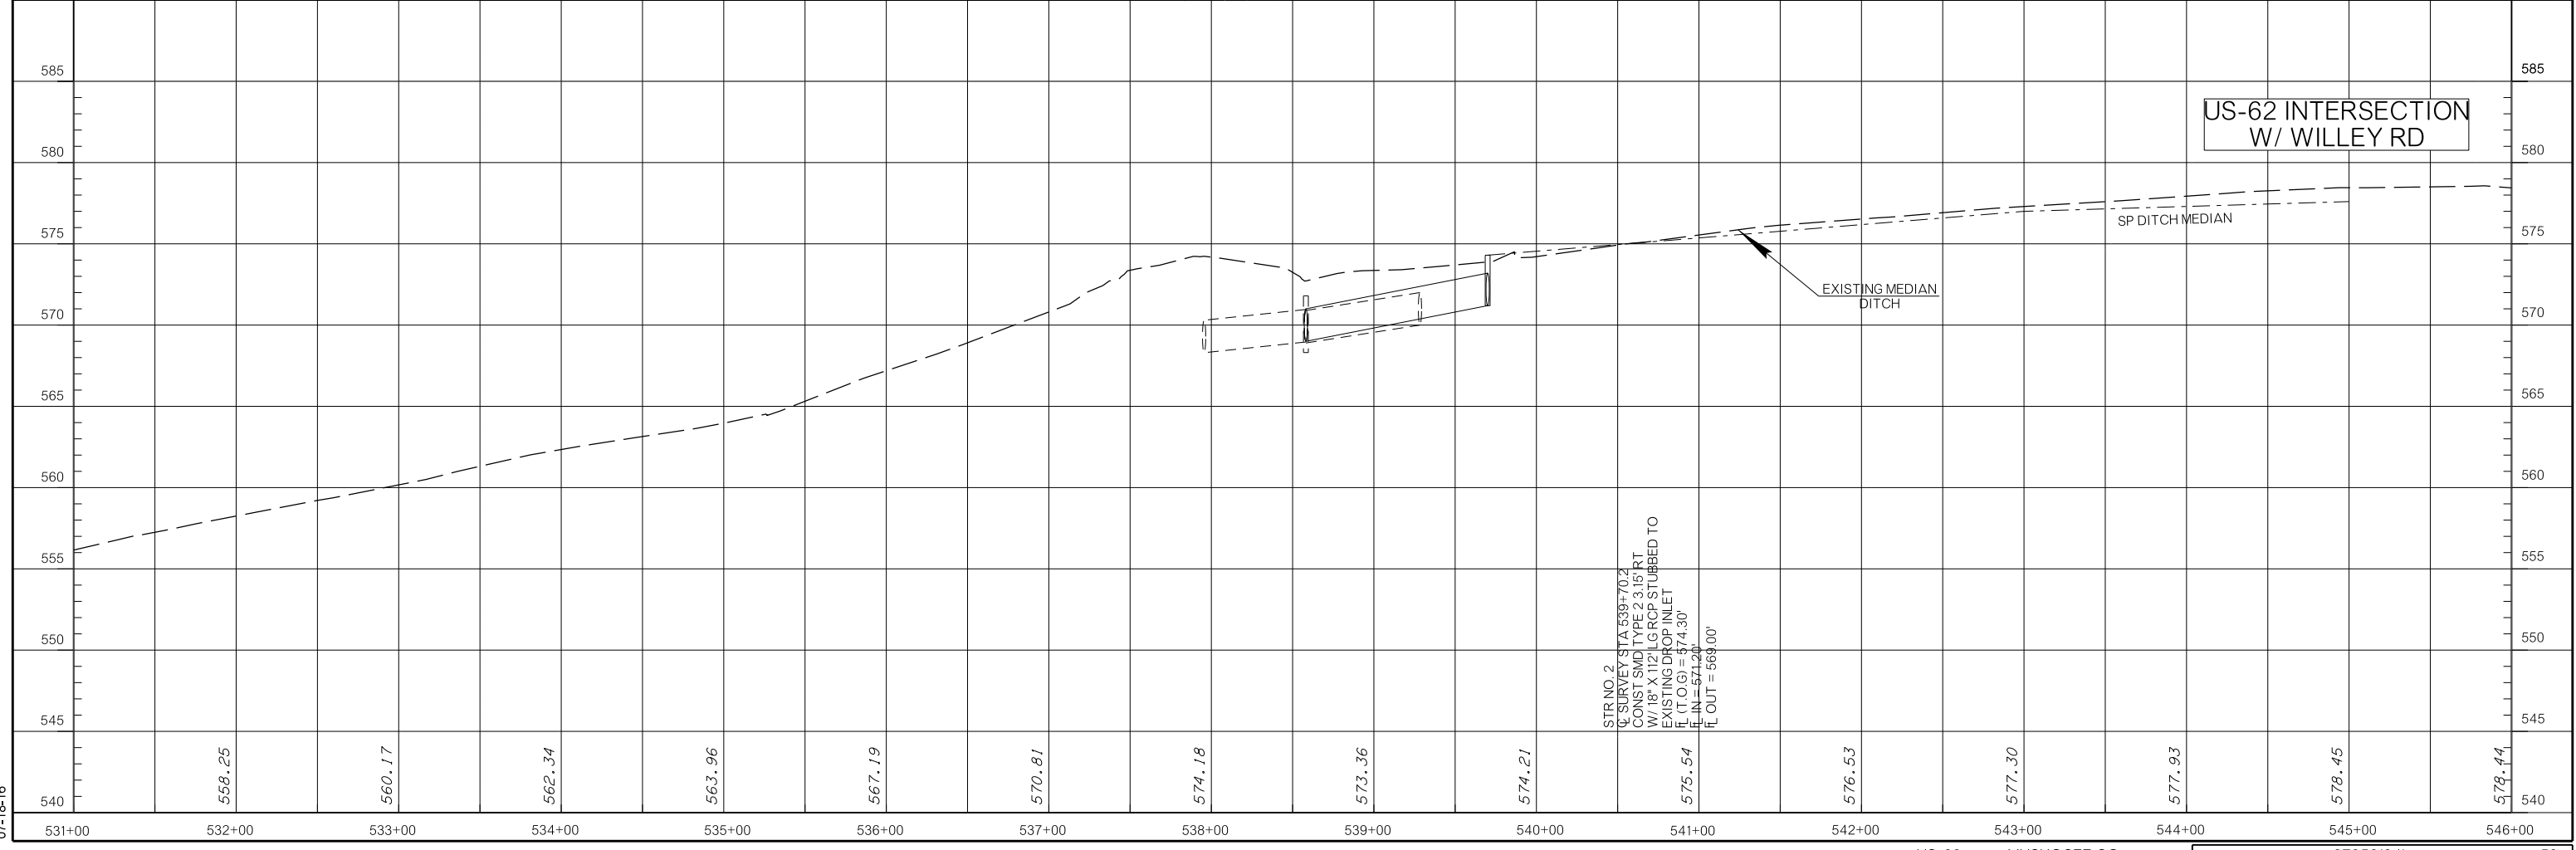

US-62 INTERSECTION
W/ WILLEY RD

EXISTING MEDIAN
DITCH

SP DITCH MEDIAN

07-18-16