


SECTION 22  
T-15-N, R-19-E

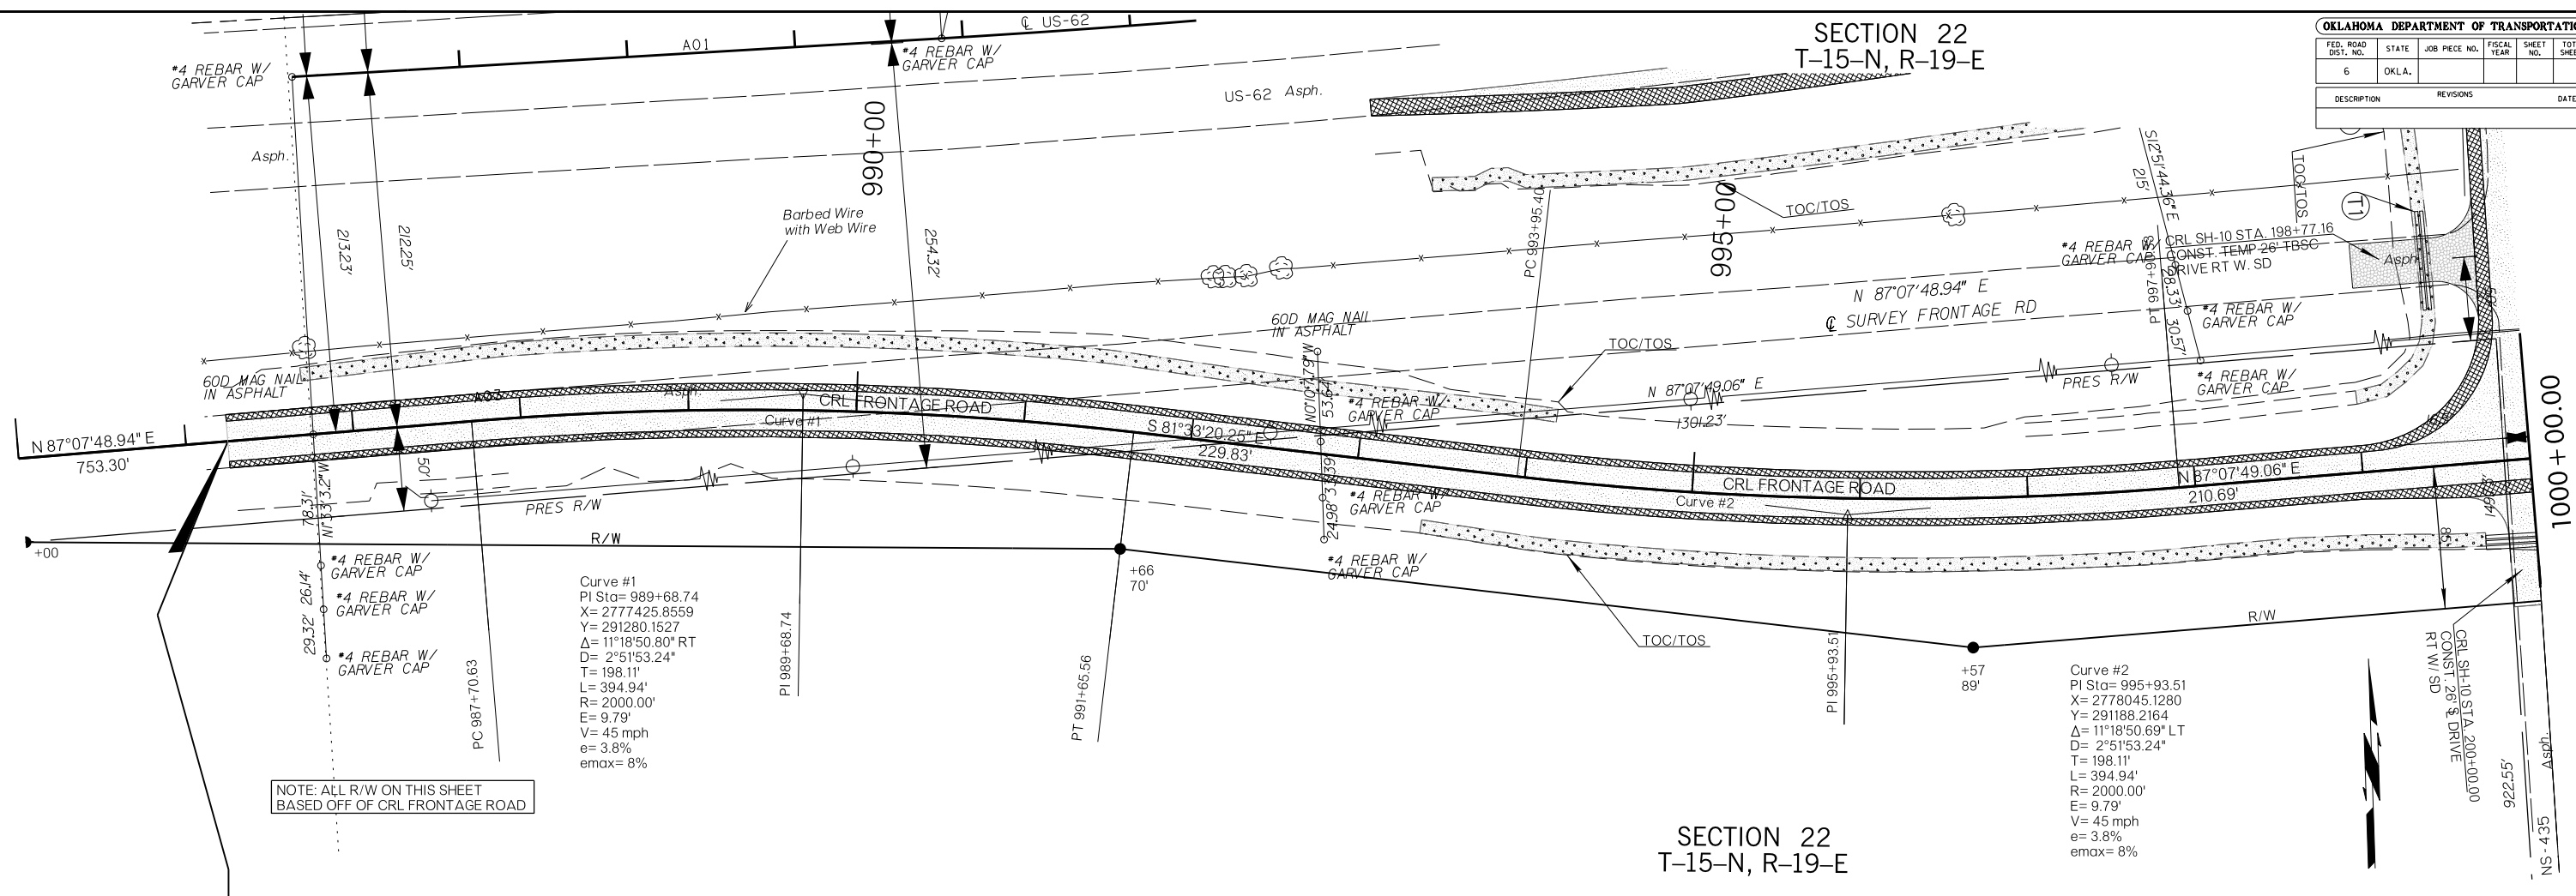

NOTE: ALL R/W ON THIS SHEET BASED OFF OF CRL FRONTAGE ROAD

SECTION 22  
T-15-N, R-19-E

