


SECTION 7
T-15-N, R-20-E


SECTION 7
T-15-N, R-20-E

PAVEMENT REMOVAL

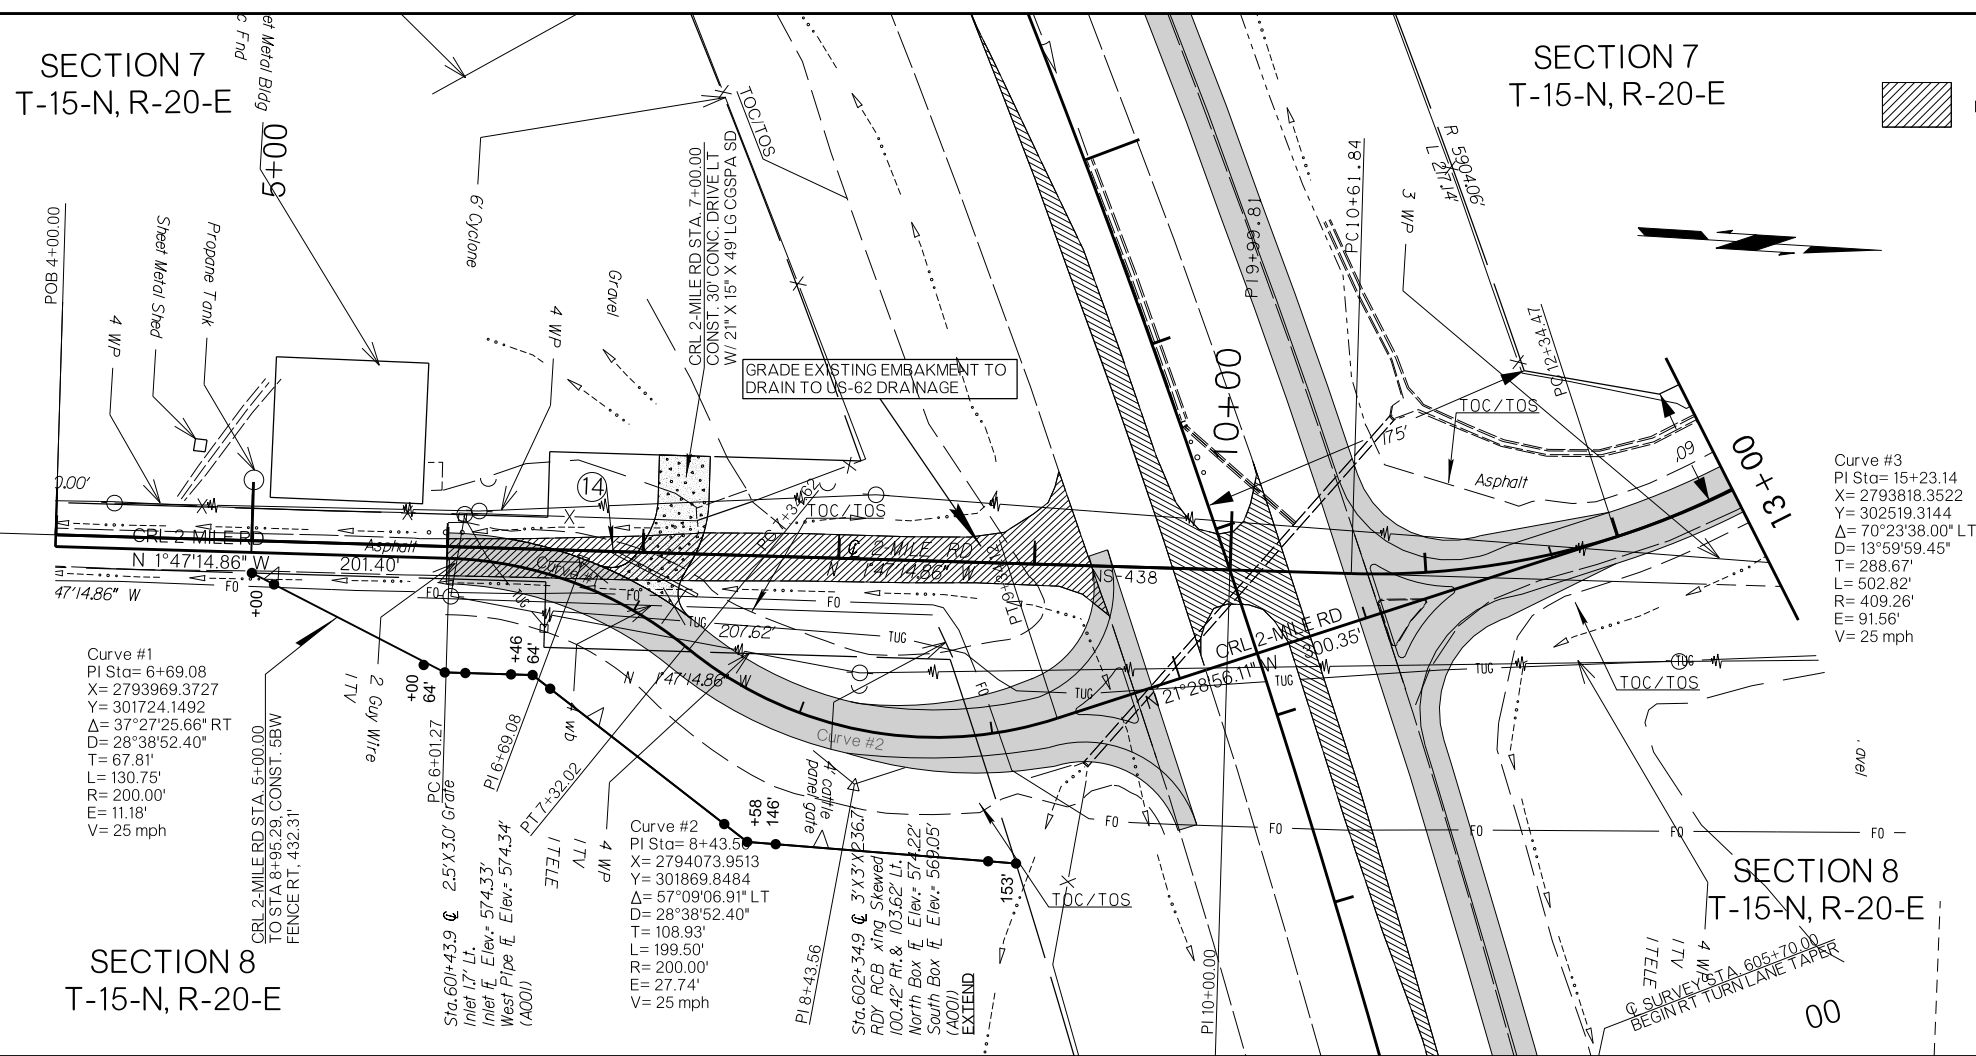

SECTION 8
T-15-N, R-20-E

SECTION 8
T-15-N, R-20-E

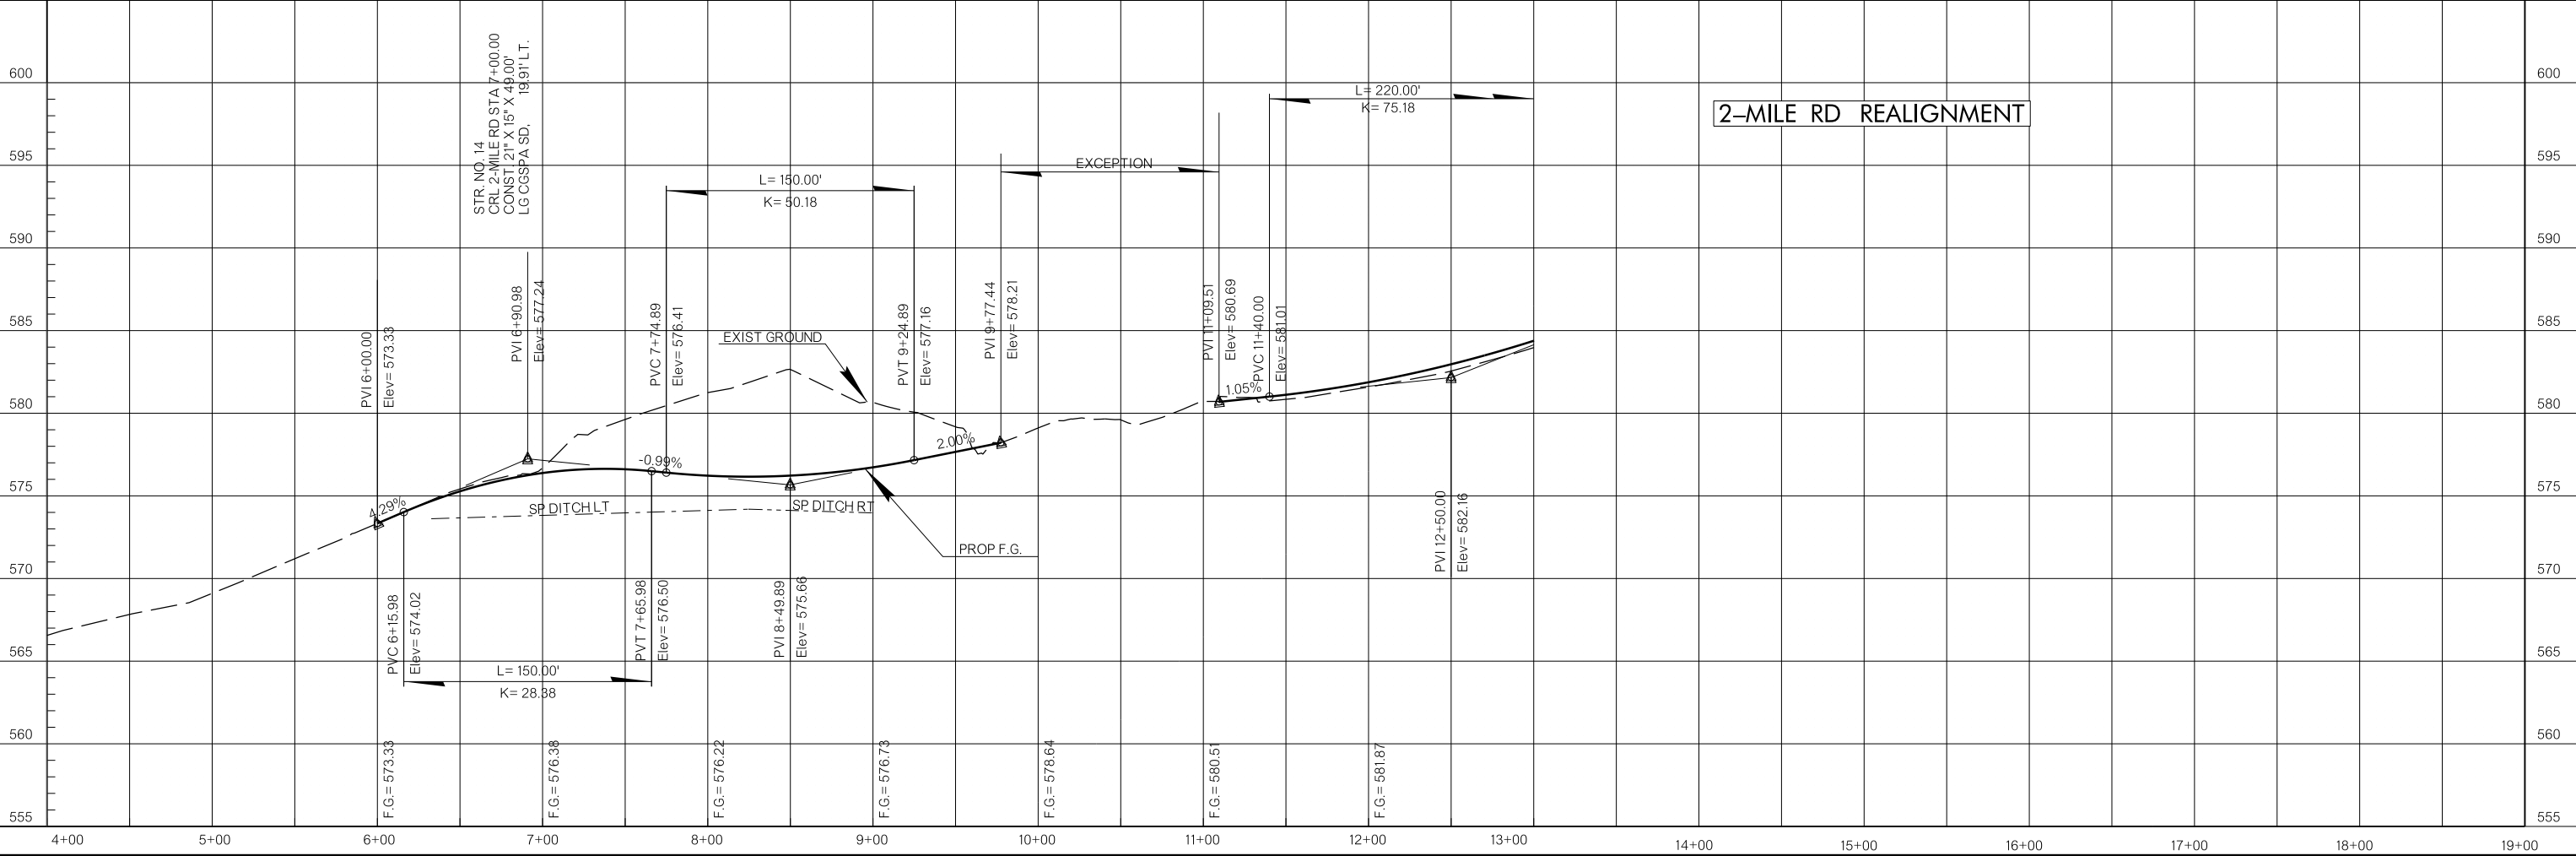

07-18-16