


REVISIONS		
REV. NO.	DESCRIPTION	DATE

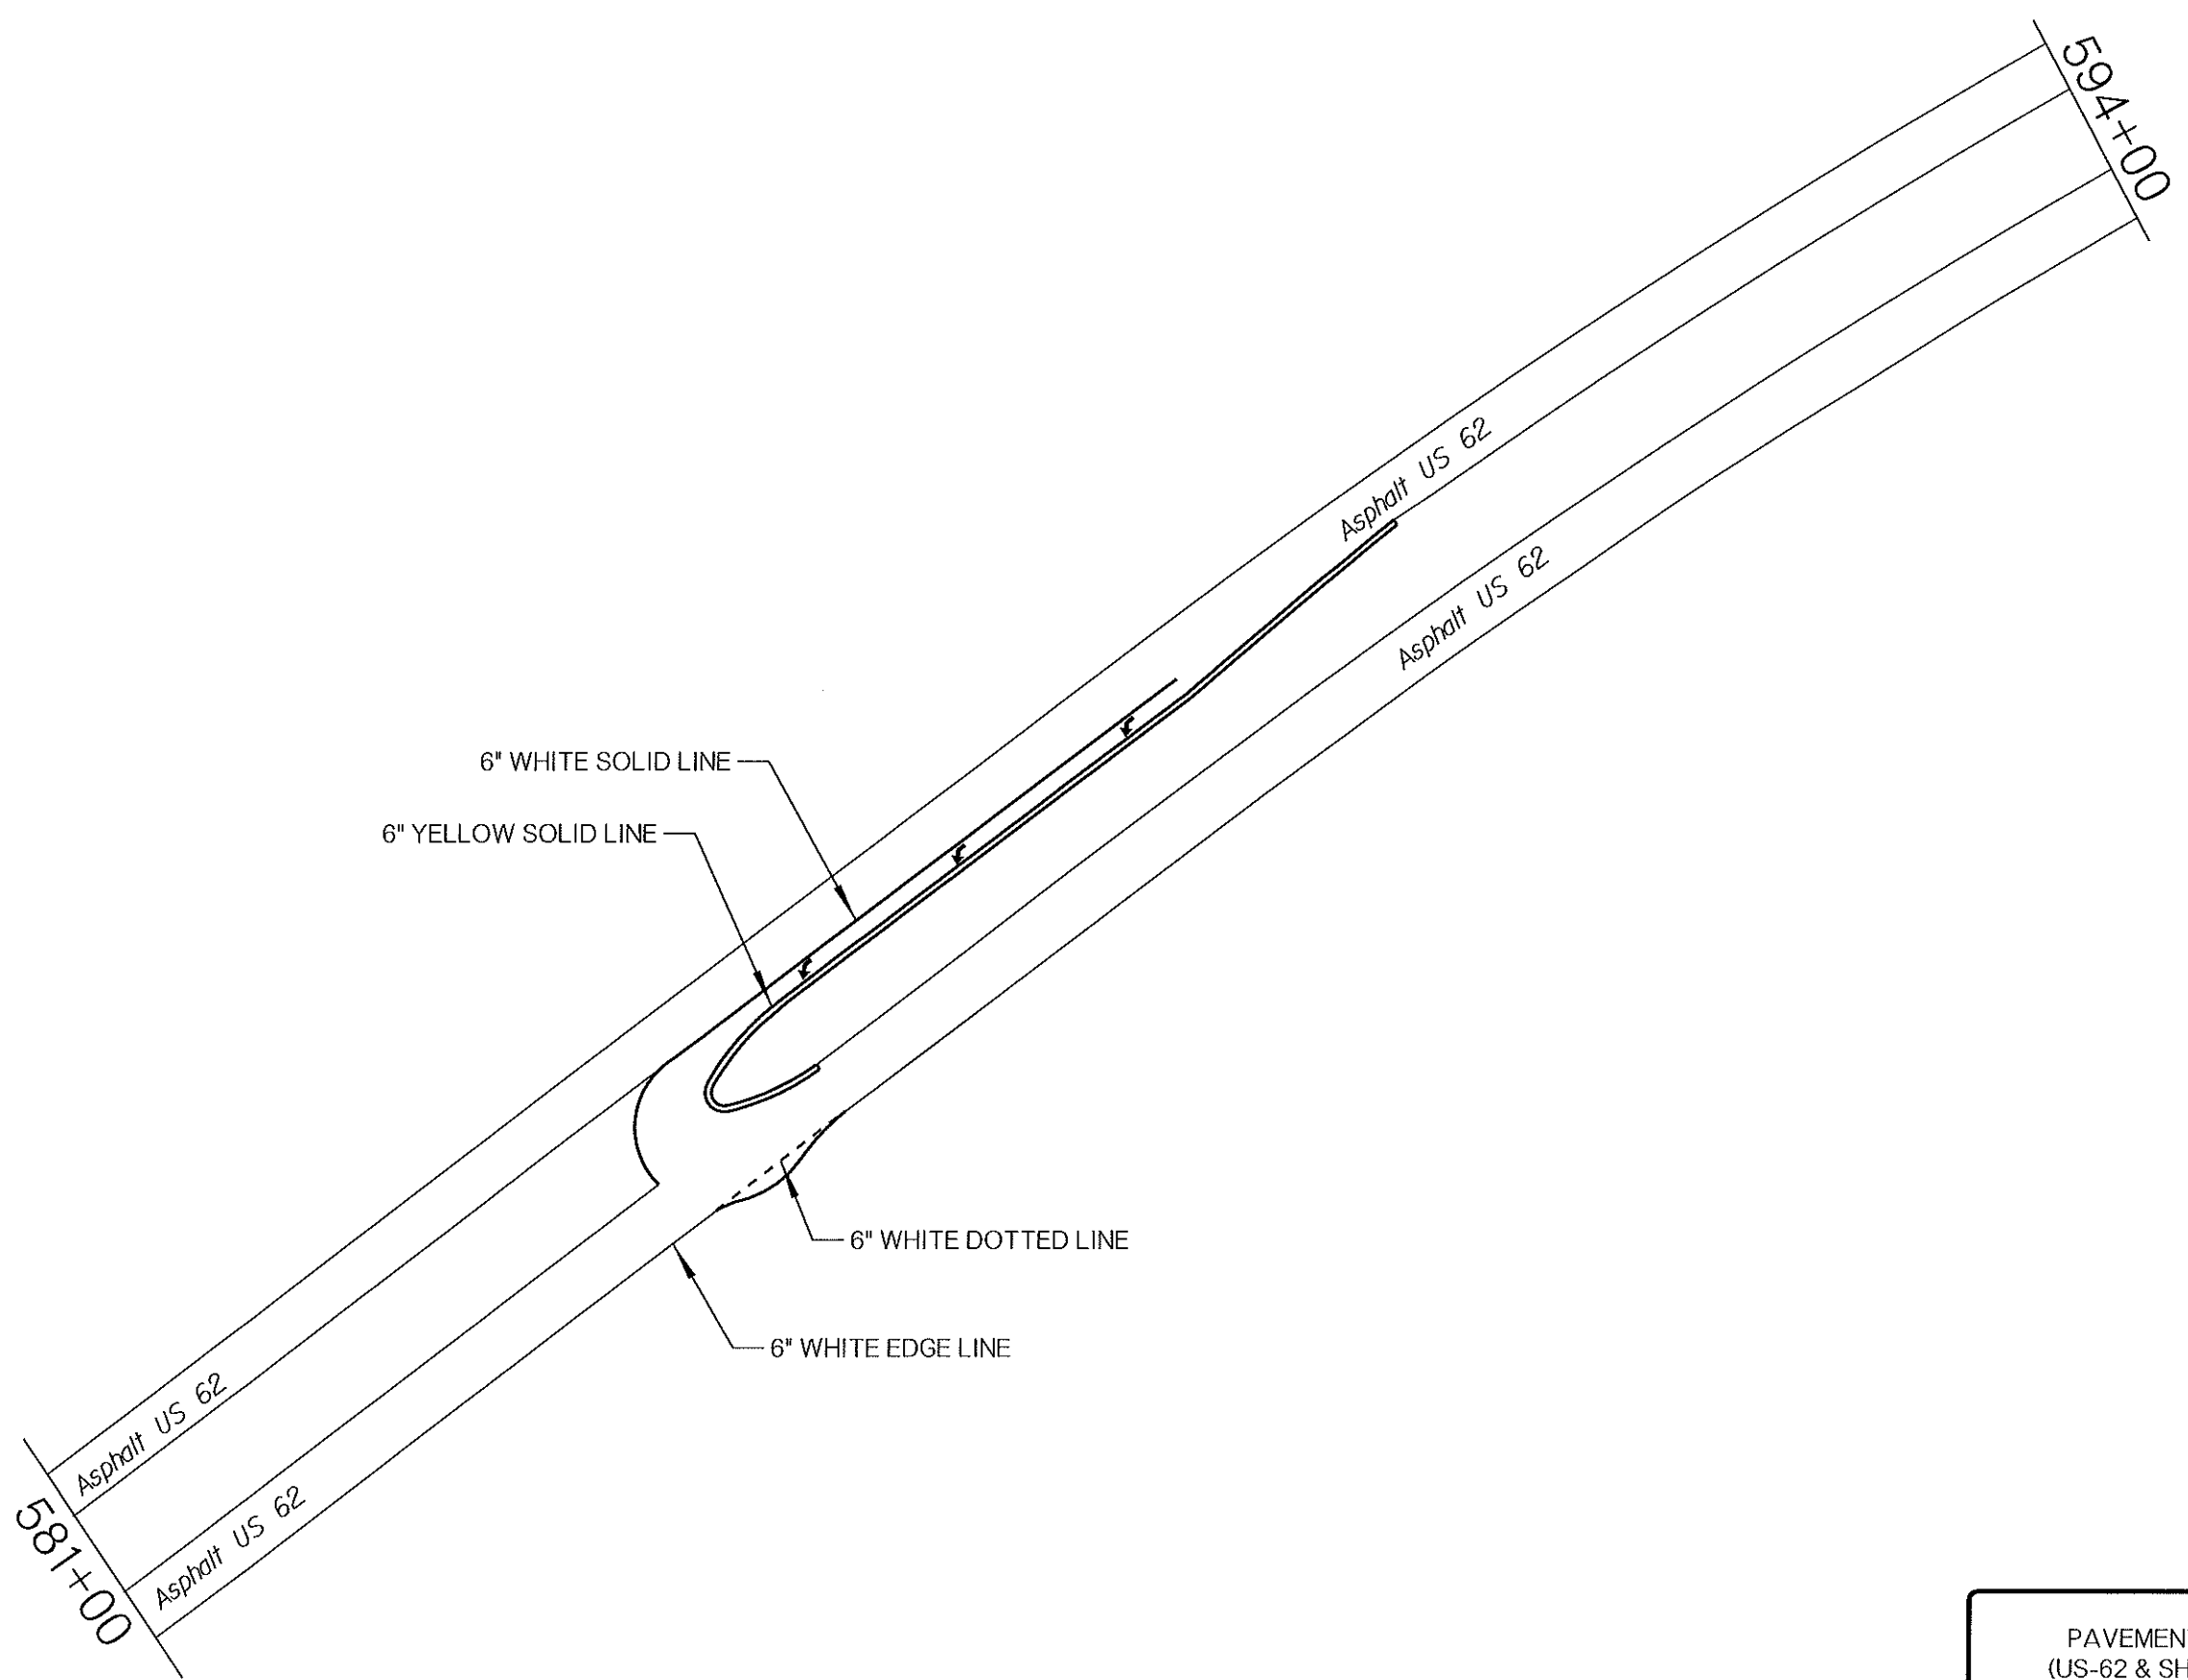

DRAWN NOT TO SCALE

PAVEMENT MARKING PLAN (US-62 & SH-10 / 2 MILE ROAD) (1 OF 3)		
Drawn	TMS	7/16
Design	TMS	7/16
Checked	JS	7/16
TRAFFIC ENGINEERING JAMI SHORT		
STATE OF OKLAHOMA	DEPARTMENT OF TRANSPORTATION	
DIVISION 01	JOB PROJECT NO. 27956(0-4)	SHEET NO. 73