


REVISIONS		
REV. NO.	DESCRIPTION	DATE

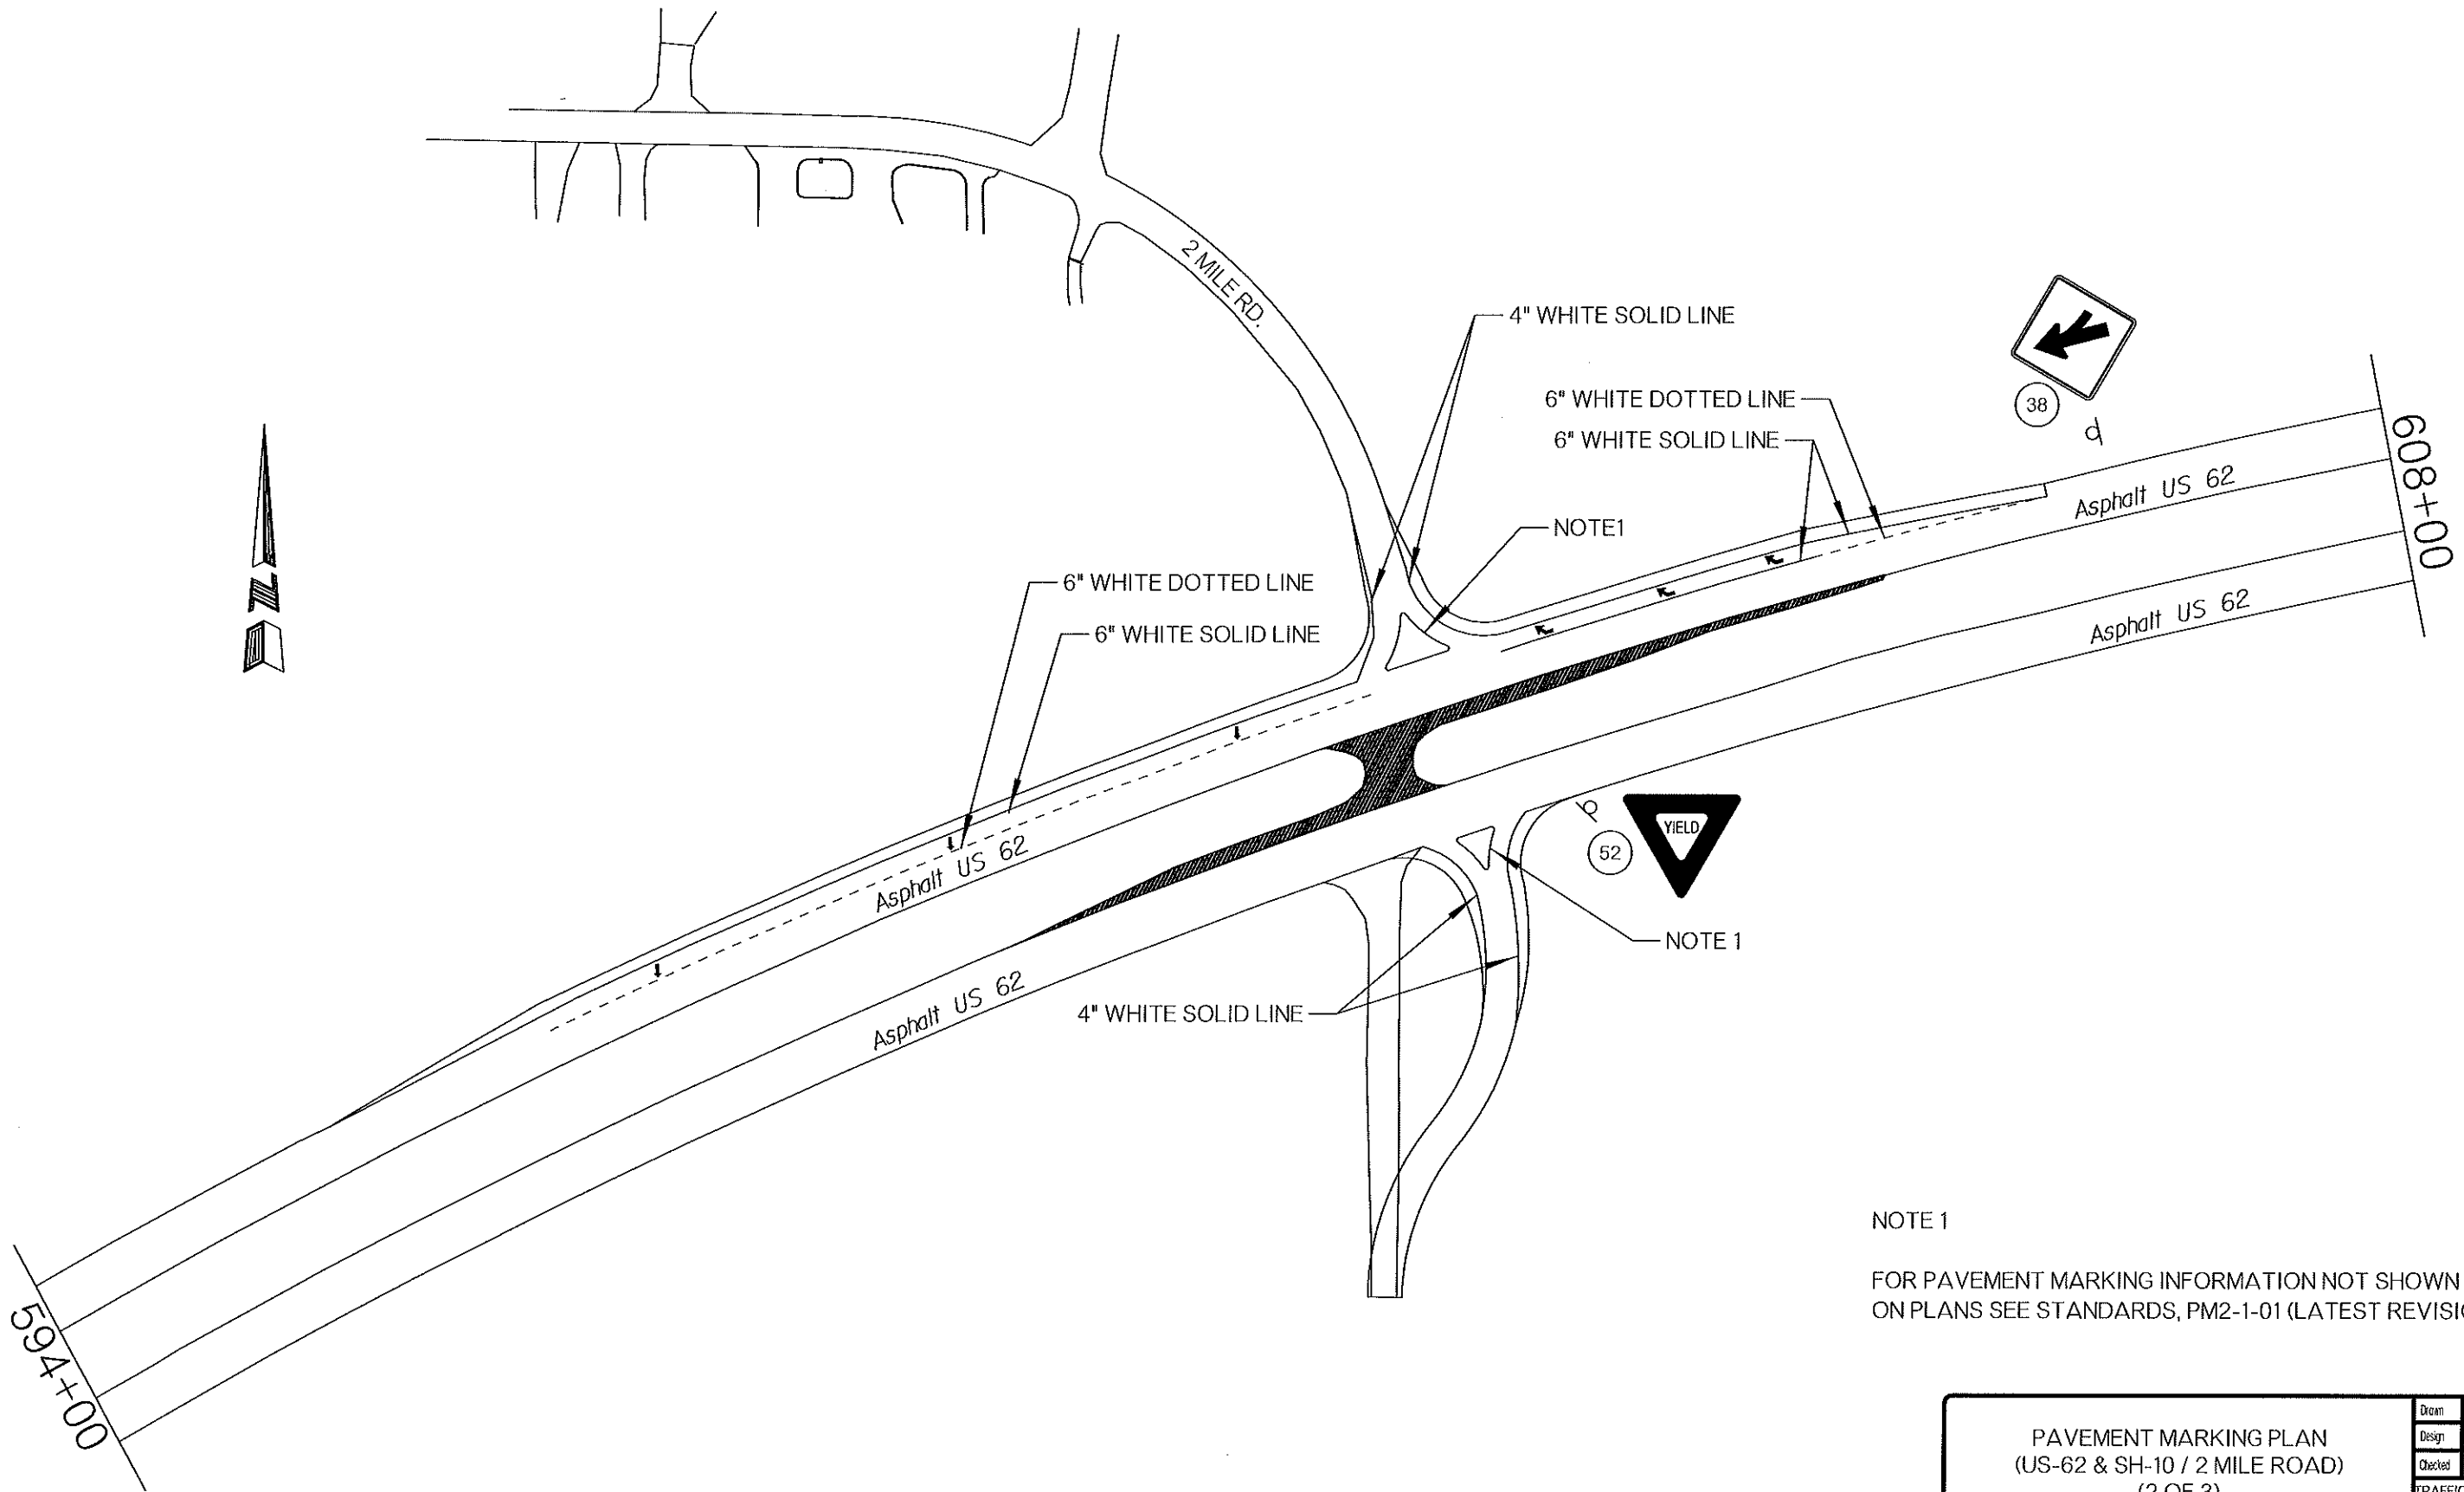

NOTE 1

FOR PAVEMENT MARKING INFORMATION NOT SHOWN
ON PLANS SEE STANDARDS, PM2-1-01 (LATEST REVISION).

DRAWN NOT TO SCALE

PAVEMENT MARKING PLAN (US-62 & SH-10 / 2 MILE ROAD) (2 OF 3)			
Drawn	TMS	7/16	
Design	TMS	7/16	
Checked	JS	7/16	
TRAFFIC ENGINEERING JAMI SHORT			
STATE OF OKLAHOMA	DIVISION 01	JOB PROJECT NO. 27956(04)	SHEET NO. 74