


| FED. ROAD DIST. NO. | STATE | JOB PIECE NO. | FISCAL YEAR | SHEET NO. | TOTAL SHEETS |
|---------------------|-------|---------------|-------------|-----------|--------------|
| 6 | OKLA. | | | | |
| DESCRIPTION | | REVISIONS | DATE | | |


END AREAS (SF)

VOLUMES (CY)


PHASE 2 PHASE 3 PHASE 4 PHASE 10 PHASE 2 PHASE 3 PHASE 4 PHASE 10

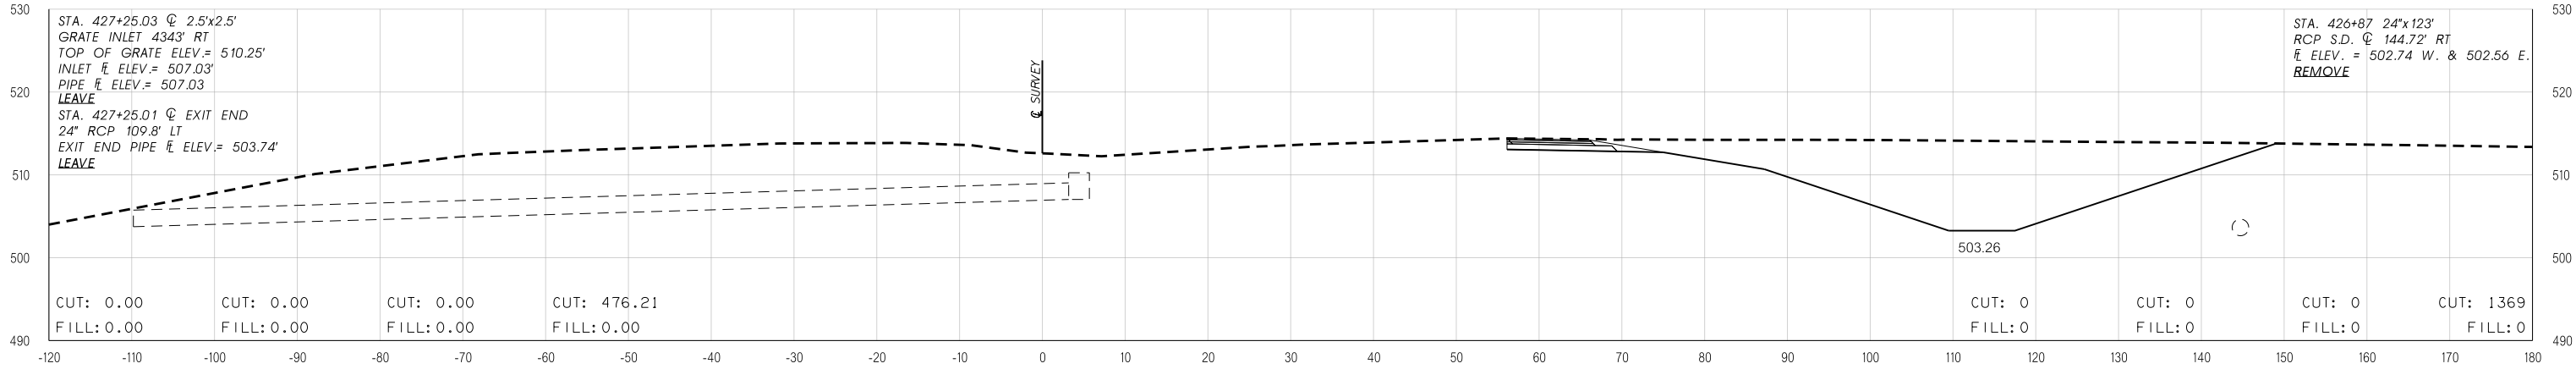

427+00.00

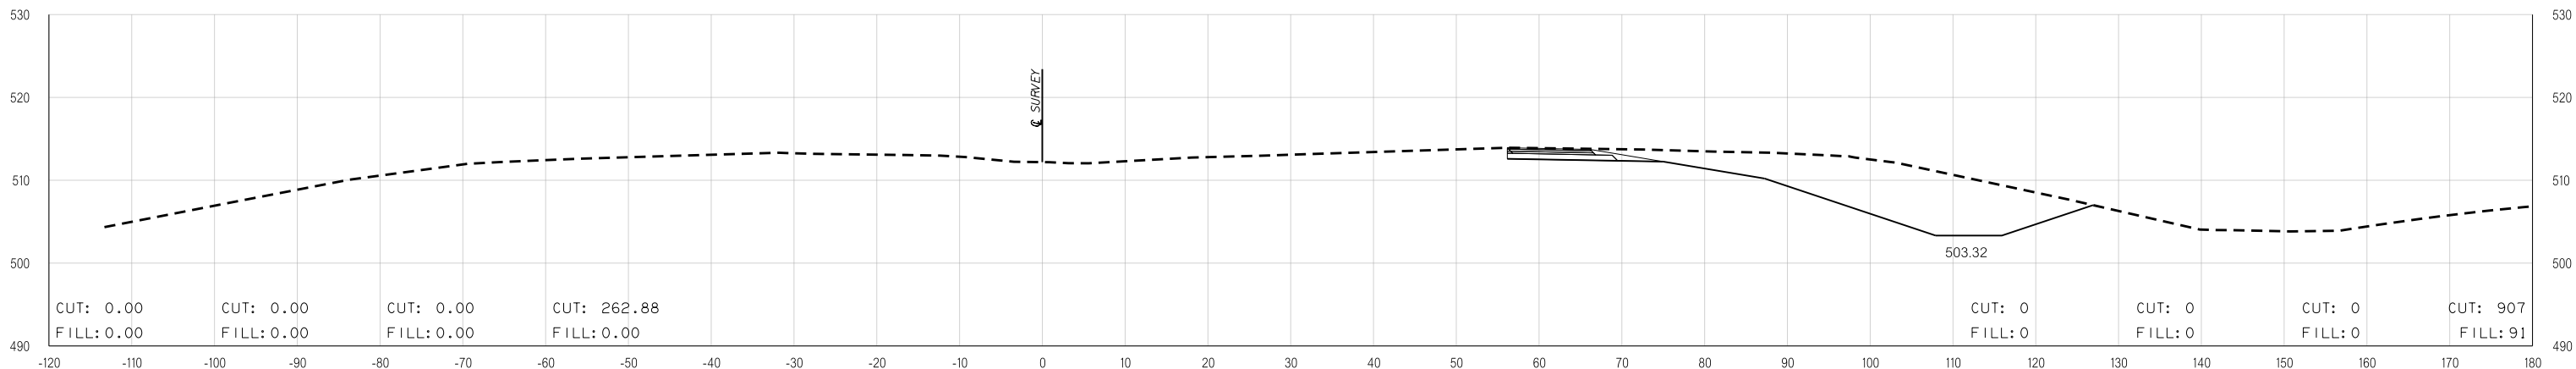

426+00.00

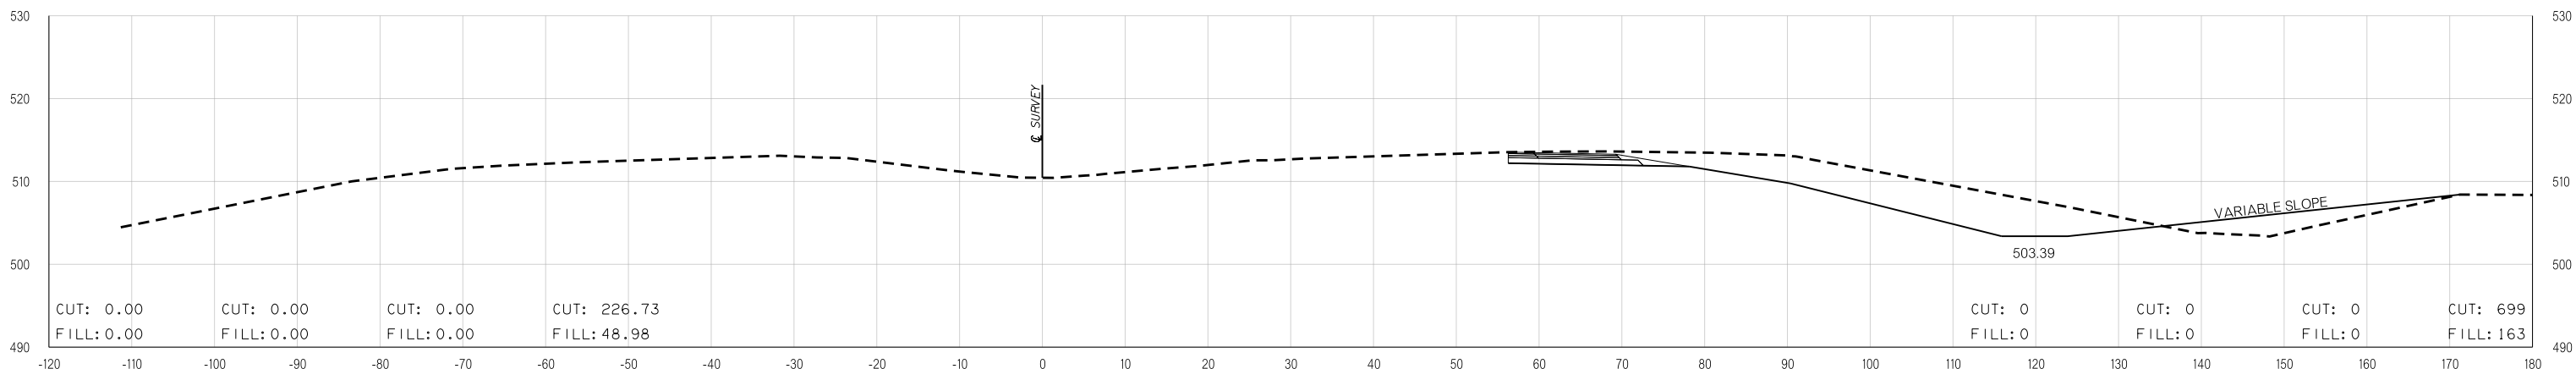

425+00.00

US-62/GEORGETOWN ROAD INTERSECTION

STATE JOB NO. 27956(04)
MUSKOGEE COUNTY SHEET NO. X10