

FED. ROAD DIST. NO.	STATE	JOB PIECE NO.	FISCAL YEAR	SHEET NO.	TOTAL SHEETS
6	OKLA.				


DESCRIPTION	REVISIONS	DATE

END AREAS (SF)


PHASE 12

VOLUMES (CY)


PHASE 12

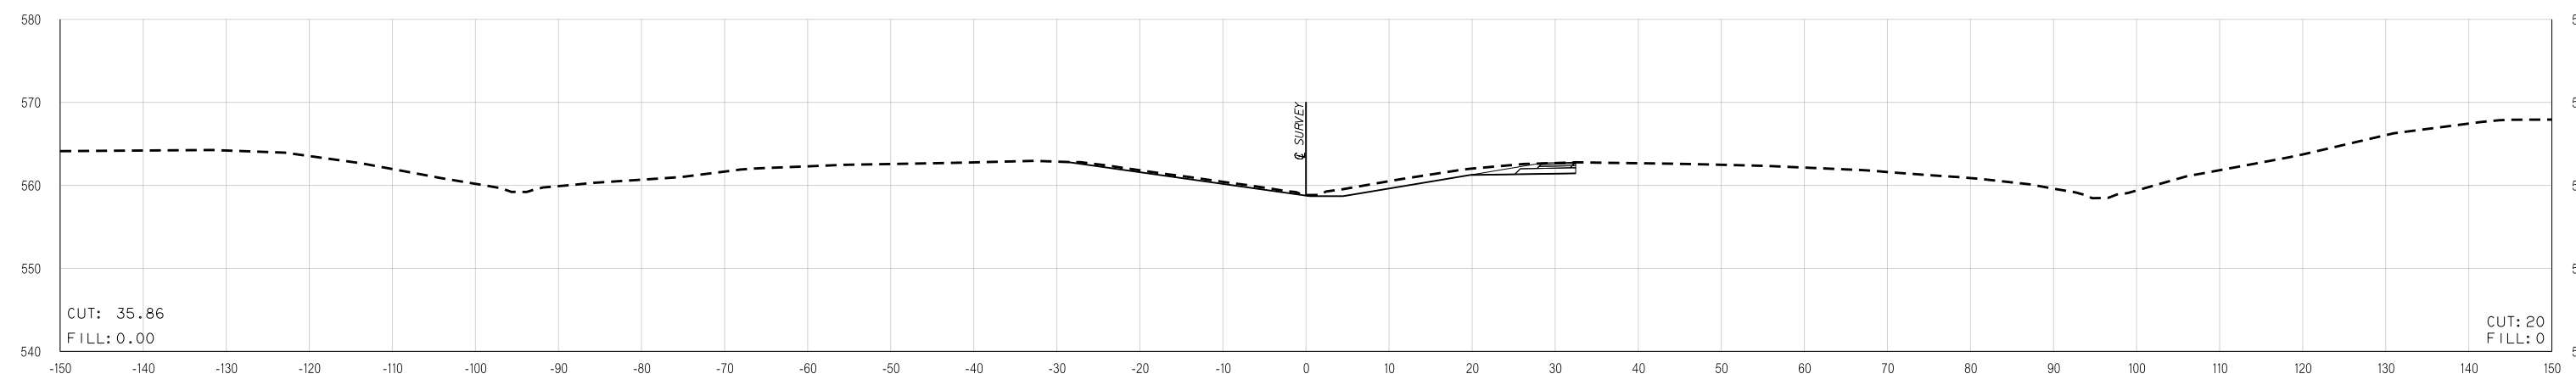

532+30.00

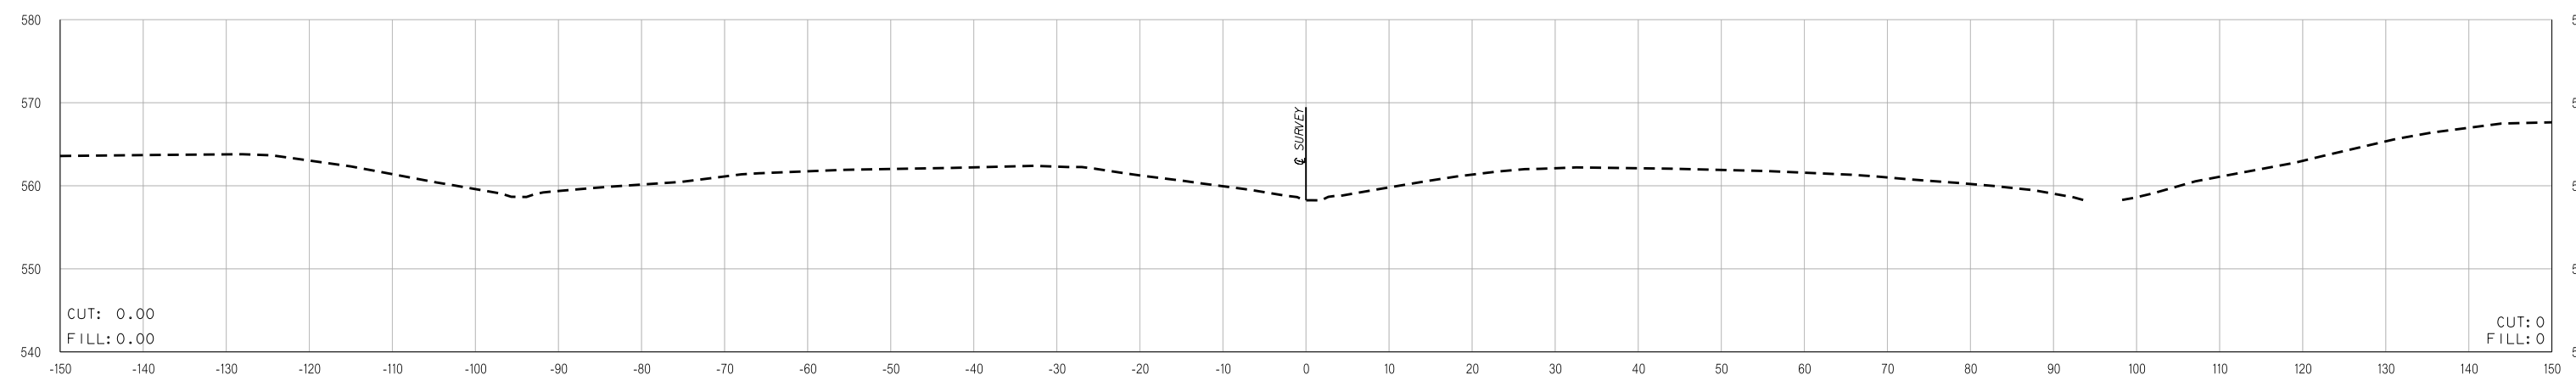

532+00.00

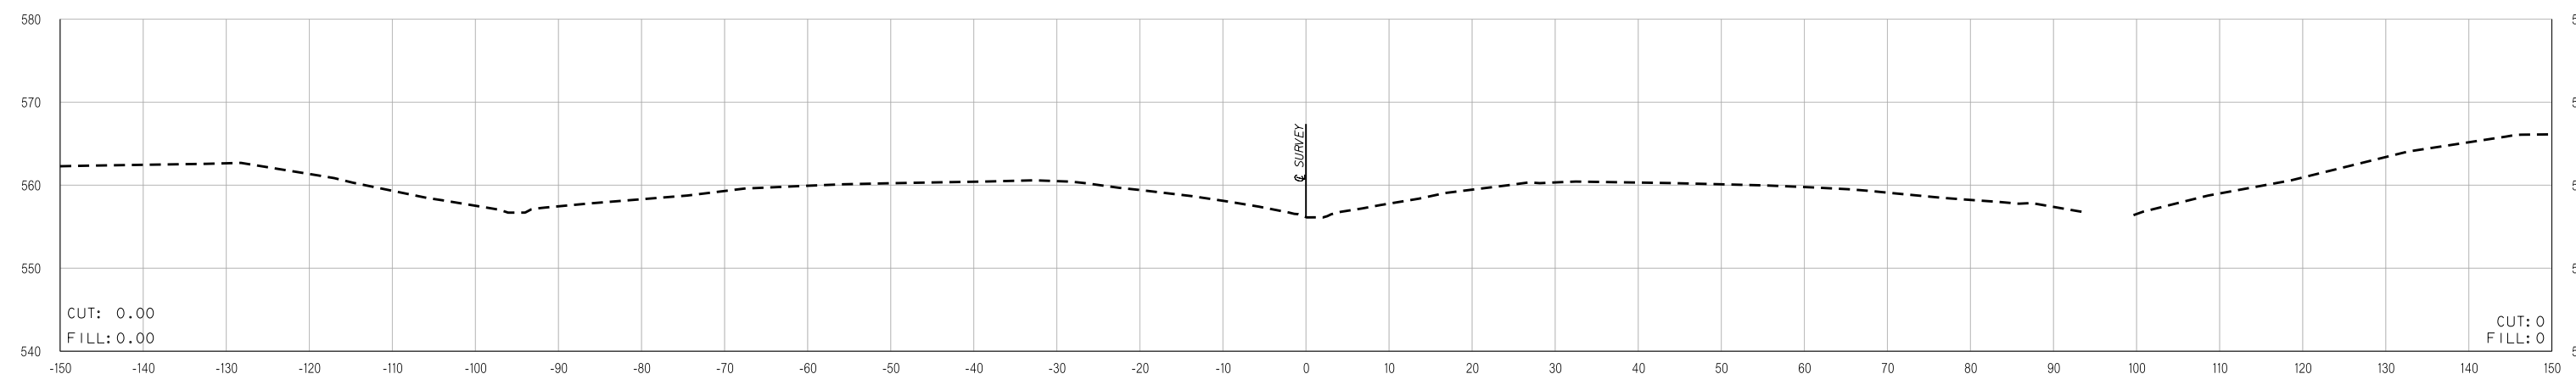

531+00.00

US-62/WILLEY ROAD INTERSECTION

STATE JOB NO. 27956(04)
MUSKOGEE COUNTY SHEET NO. X13

Y:\Stillwater Branch\2795604\Plan Sheets\Cross Sections.dgn 07-18-16