

FED. ROAD DIST. NO.	STATE	JOB PIECE NO.	FISCAL YEAR	SHEET NO.	TOTAL SHEETS
6	OKLA.				


DESCRIPTION	REVISIONS	DATE

END AREAS (SF)


PHASE 12

VOLUMES (CY)


PHASE 12

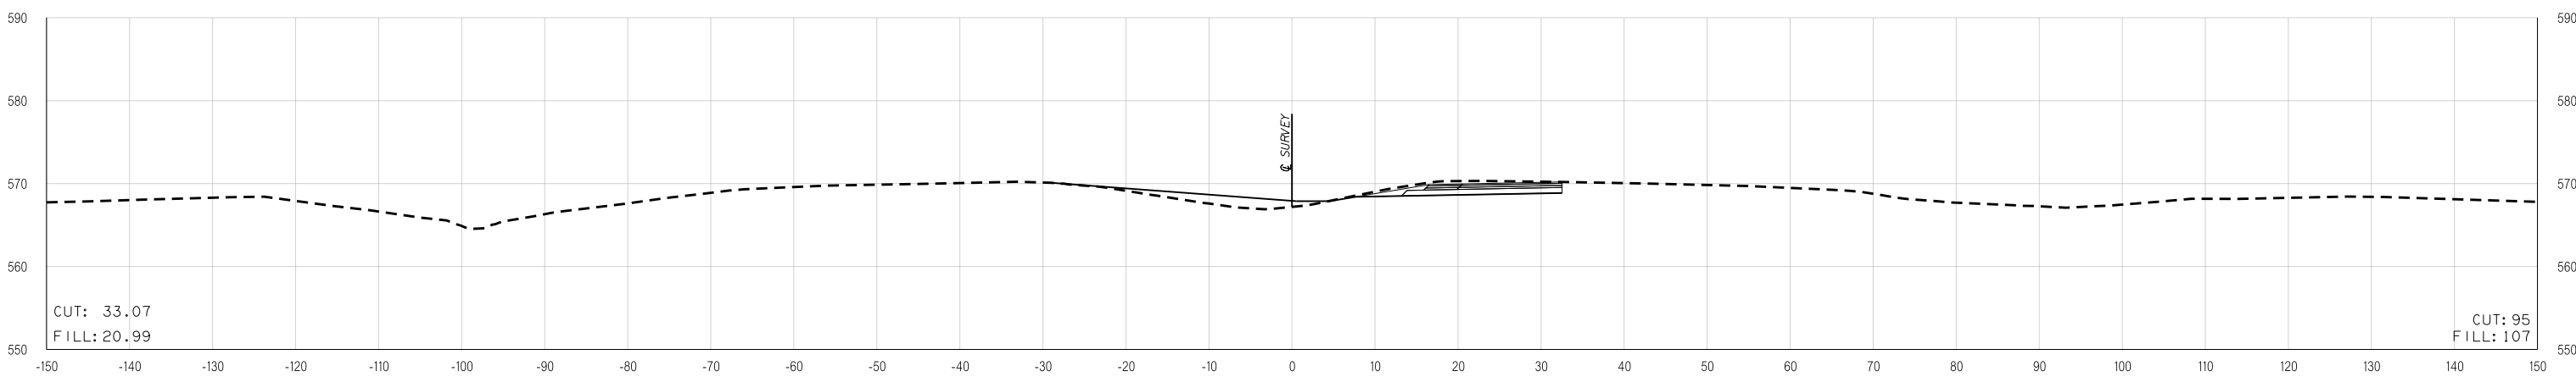

536+00.00

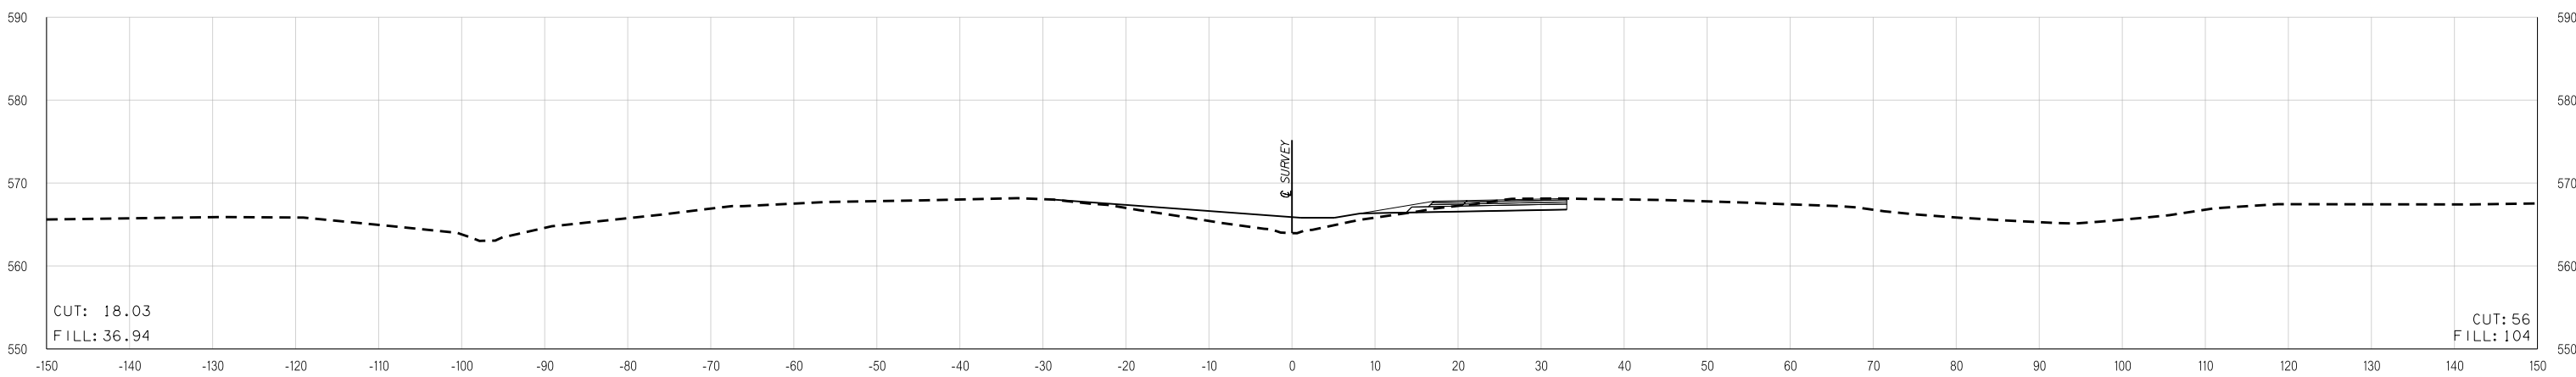

535+00.00

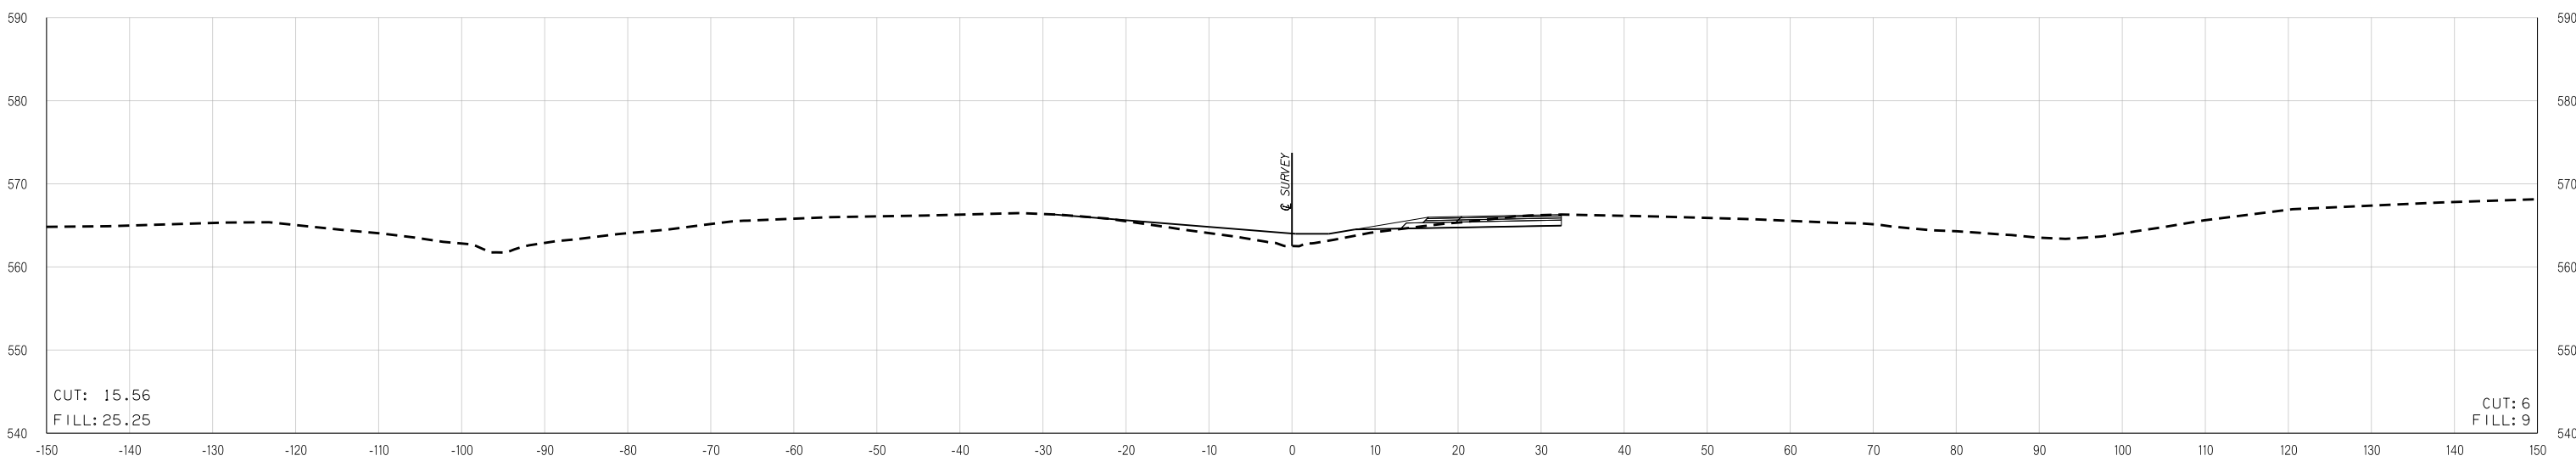

534+10.00

US-62/WILLEY ROAD INTERSECTION

07-18-16 Y:\Stillwater Branch\2795604\Plan Sheets\Cross Sections.dgn