

FED. ROAD DIST. NO.	STATE	JOB PIECE NO.	FISCAL YEAR	SHEET NO.	TOTAL SHEETS
6	OKLA.				


DESCRIPTION	REVISIONS	DATE

END AREAS (SF)


PHASE 12

VOLUMES (CY)


PHASE 12

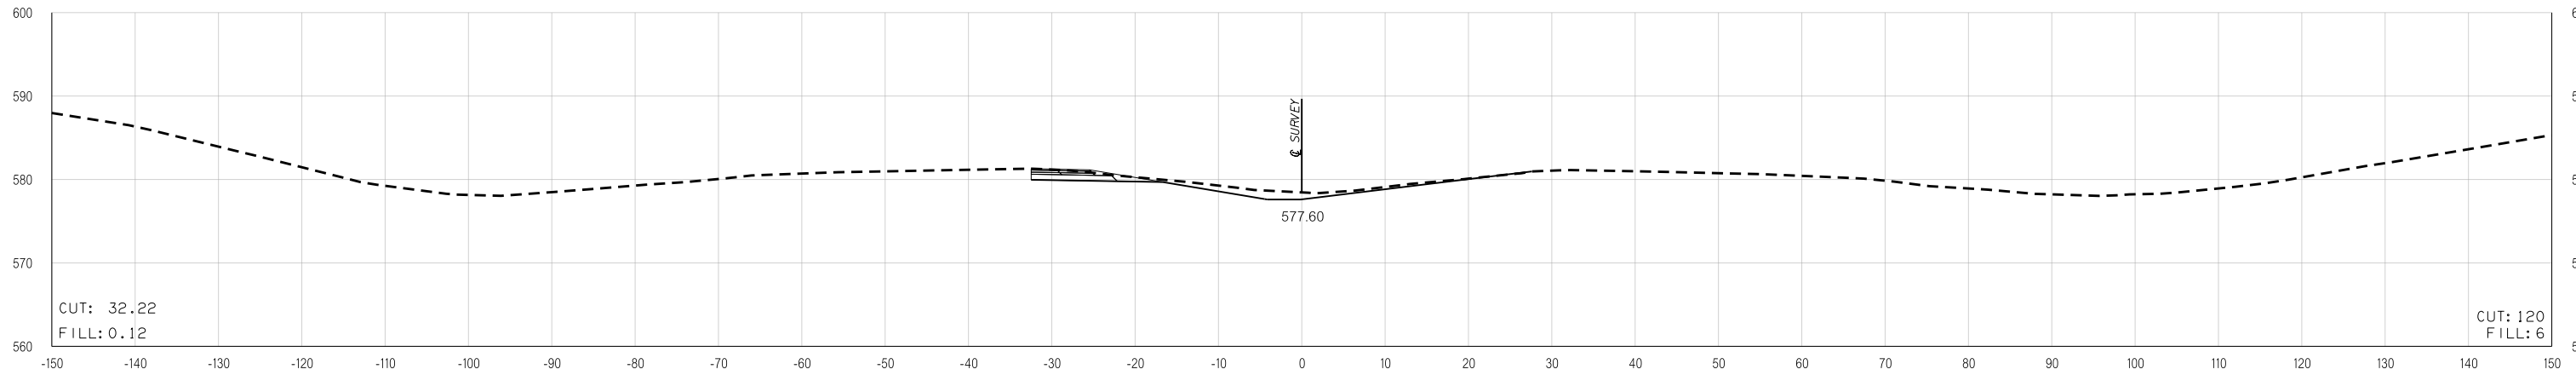

545+00.00

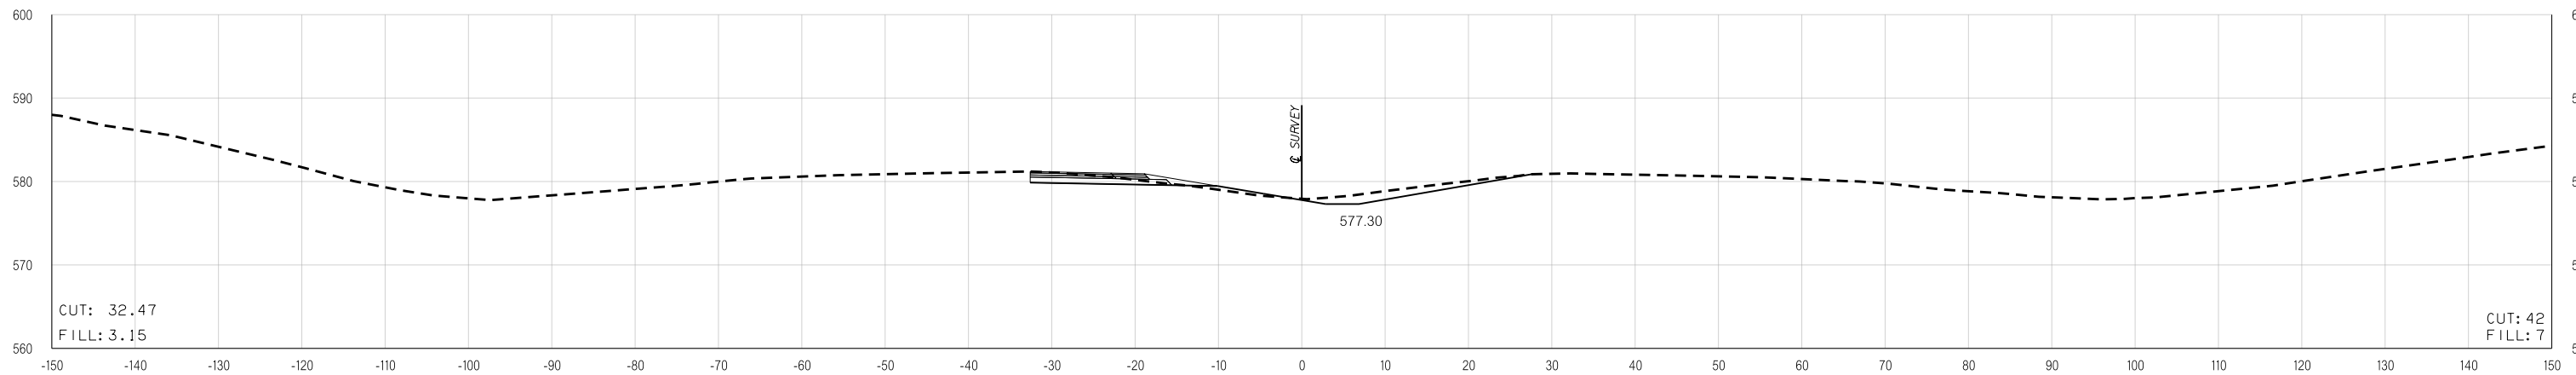

544+00.00

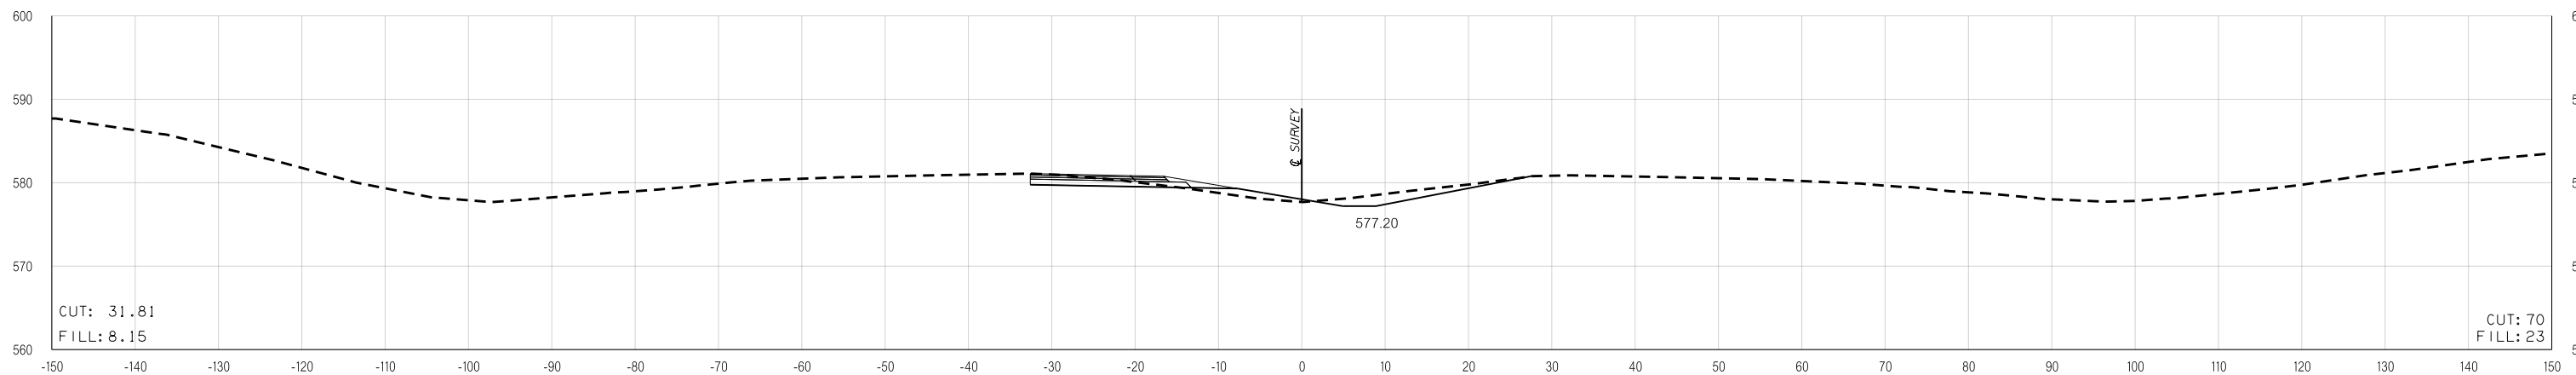

543+65.00

US-62/WILLEY ROAD INTERSECTION

STATE JOB NO. 27956(04)
MUSKOGEE COUNTY SHEET NO. X20