

FED. ROAD DIST. NO.	STATE	JOB PIECE NO.	FISCAL YEAR	SHEET NO.	TOTAL SHEETS
6	OKLA.				


DESCRIPTION	REVISIONS	DATE

END AREAS (SF)


PHASE_2 PHASE_3 PHASE_4 PHASE_10

VOLUMES (CY)


PHASE_2 PHASE_3 PHASE_4 PHASE_10

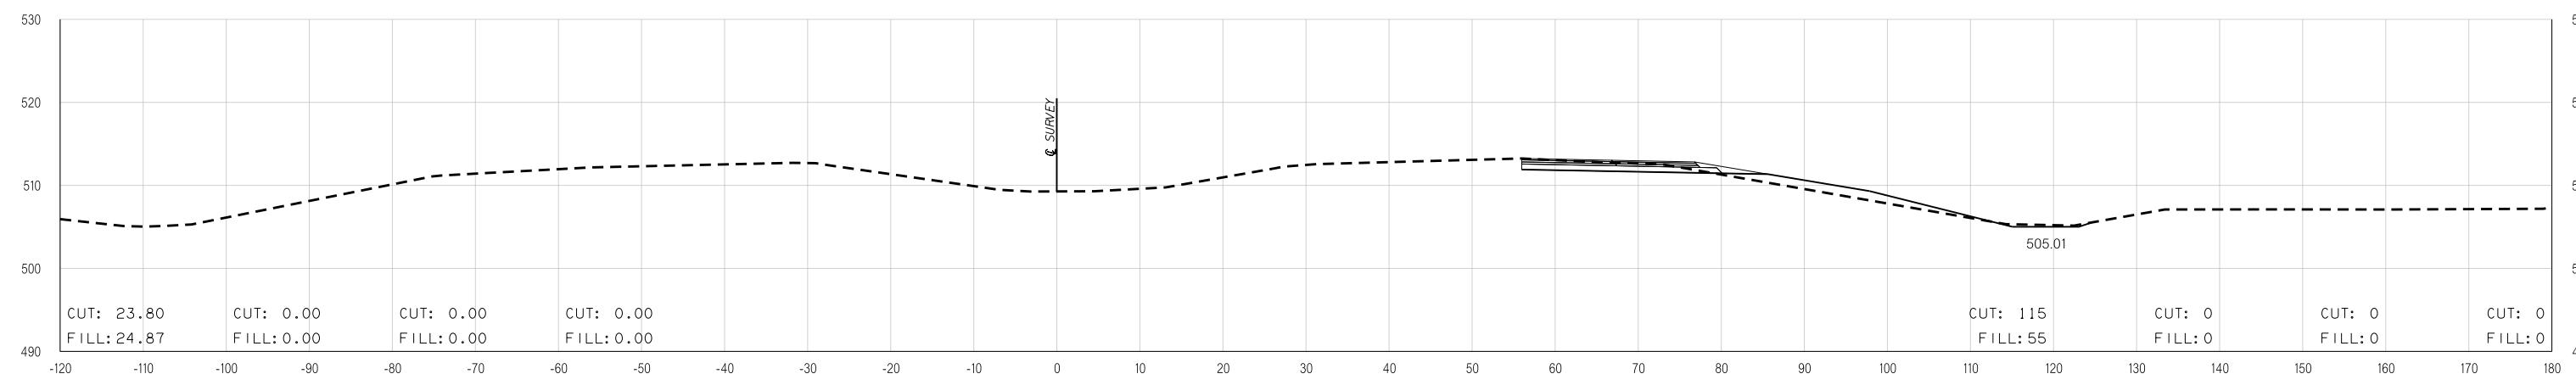

408+00.00

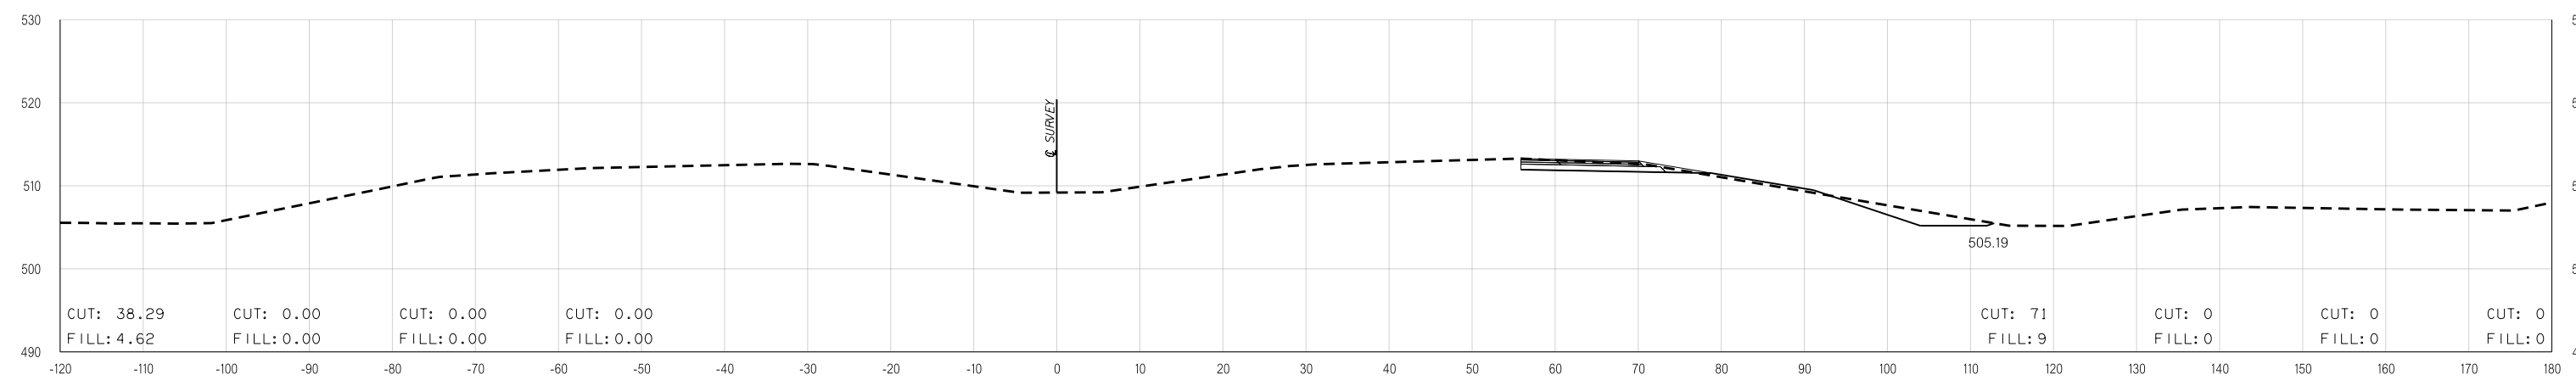

407+00.00

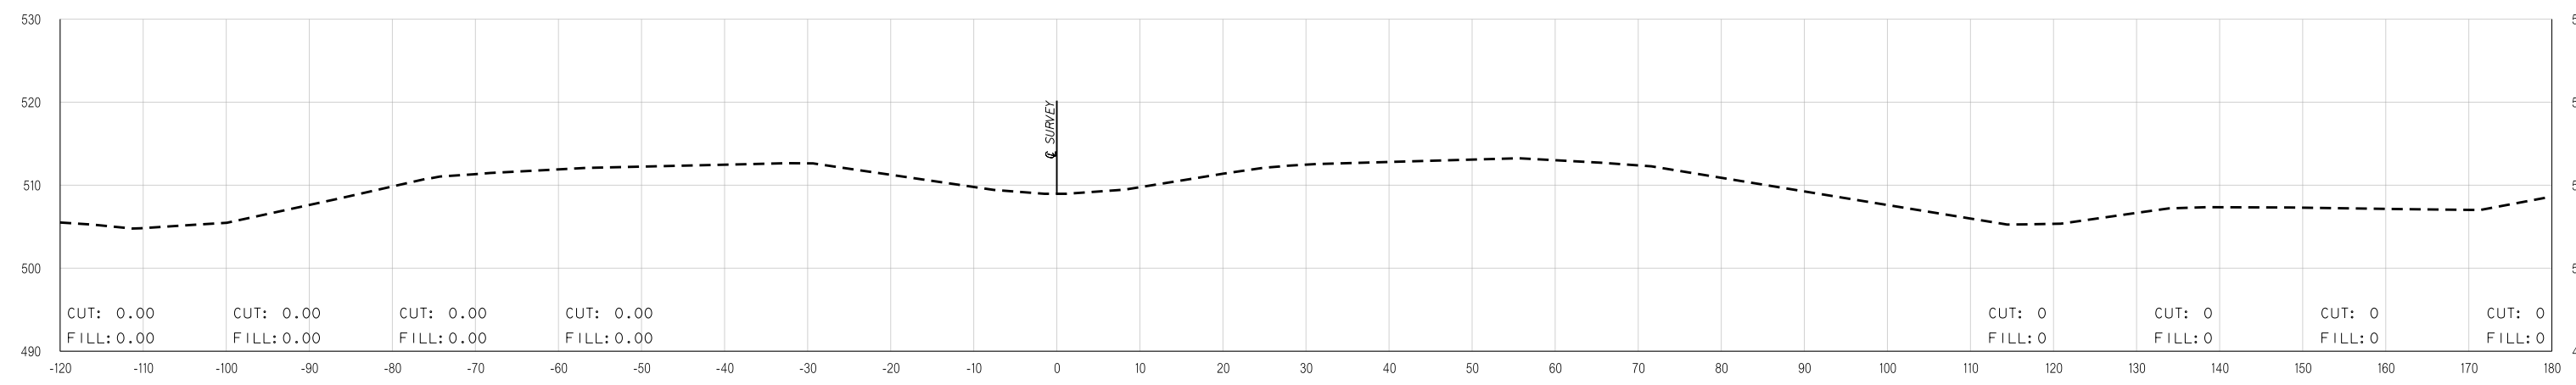

406+00.00

US-62/GEORGETOWN ROAD INTERSECTION

STATE JOB NO. 27956(04)
MUSKOGEE COUNTY SHEET NO. X3