

FED. ROAD DIST. NO.	STATE	JOB PIECE NO.	FISCAL YEAR	SHEET NO.	TOTAL SHEETS
6	OKLA.				


DESCRIPTION	REVISIONS	DATE

END AREAS (SF)


PHASE 14

VOLUMES (CY)

PHASE 14

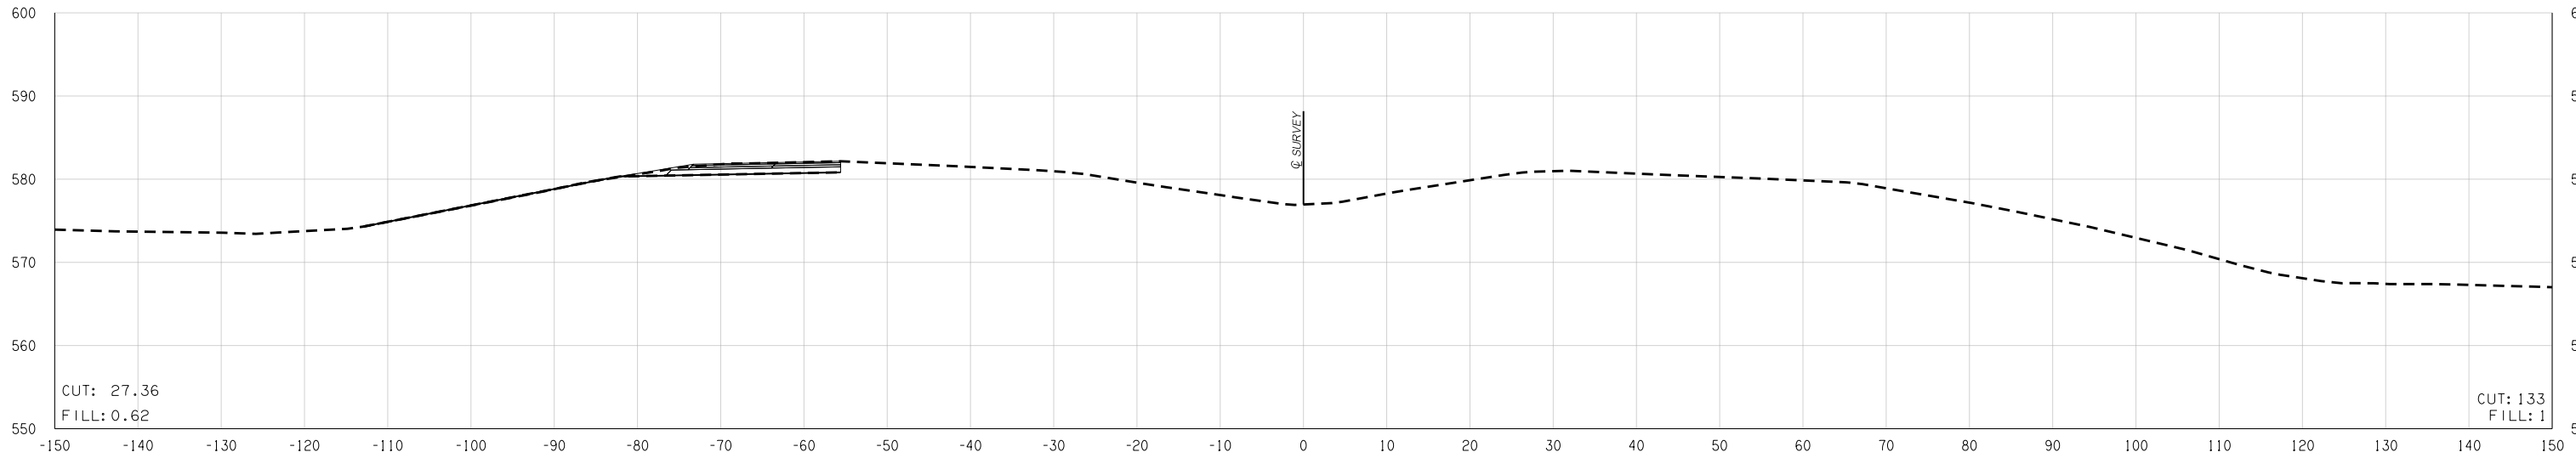

595 + 00.00

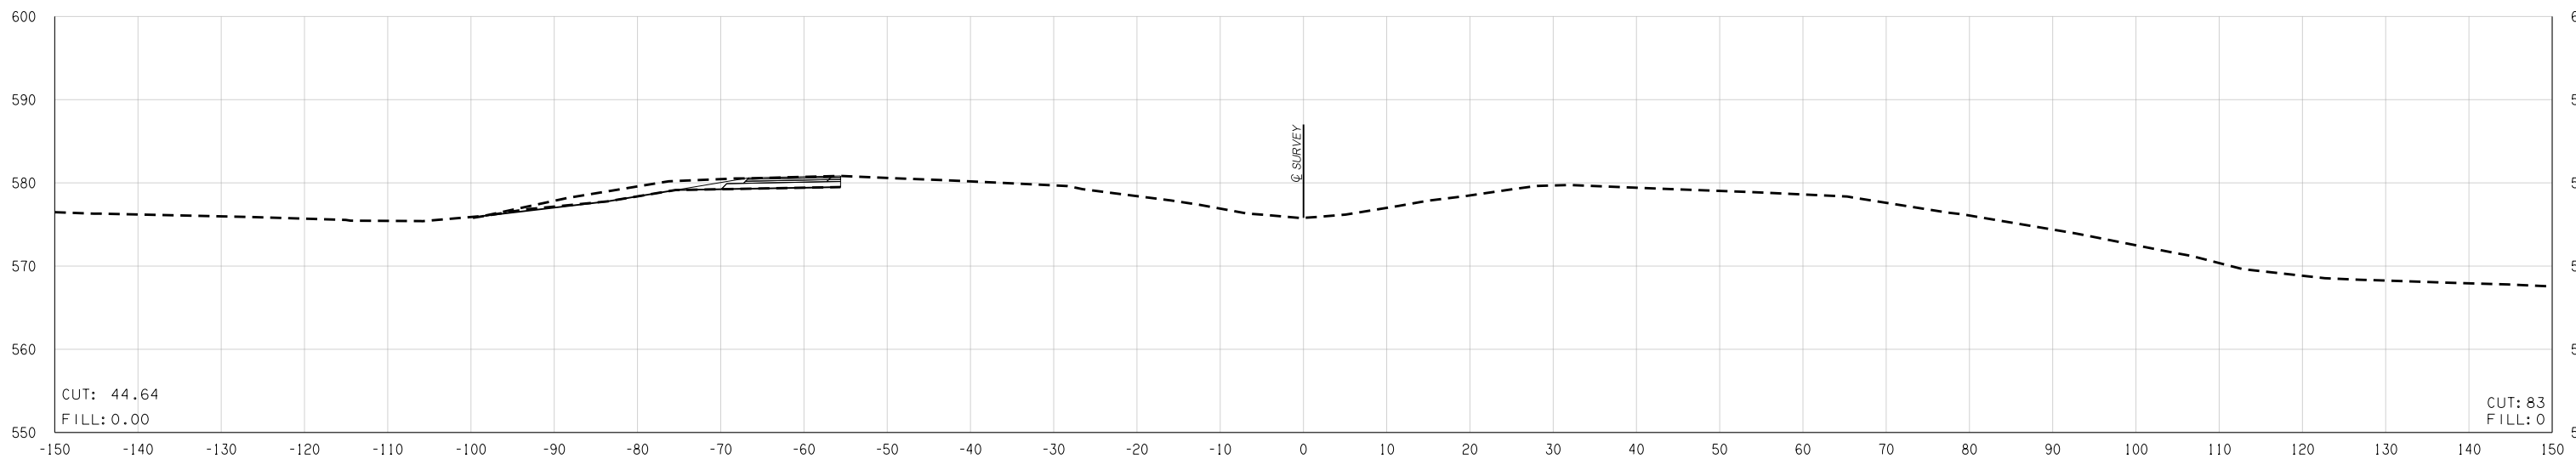

594 + 00.00

US-62/2-MILE ROAD INTERSECTION

Y:\Stillwater Branch\2795604\Plan Sheets\Cross Sections.dgn 07-18-16