

FED. ROAD DIST. NO.	STATE	JOB PIECE NO.	FISCAL YEAR	SHEET NO.	TOTAL SHEETS
6	OKLA.				


DESCRIPTION	REVISIONS	DATE

END AREAS (SF)


PHASE 14

VOLUMES (CY)


PHASE 14

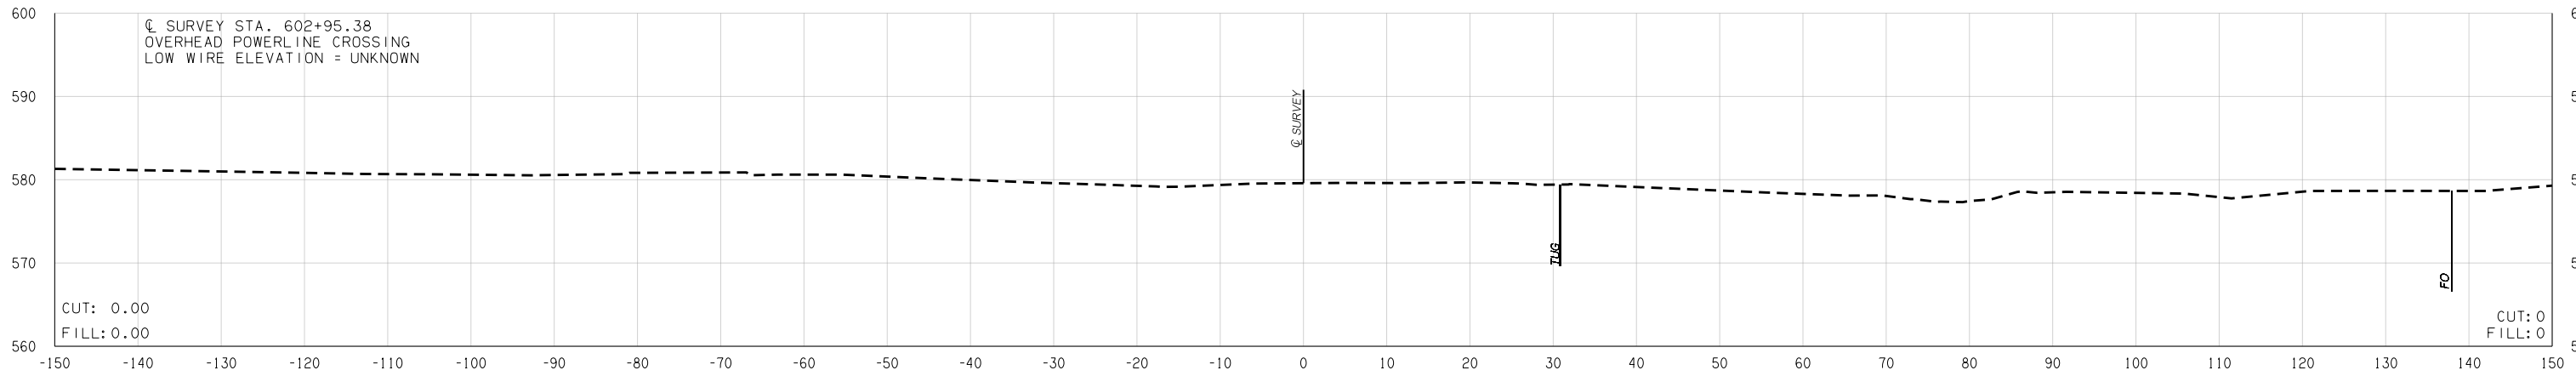

602 + 74.42

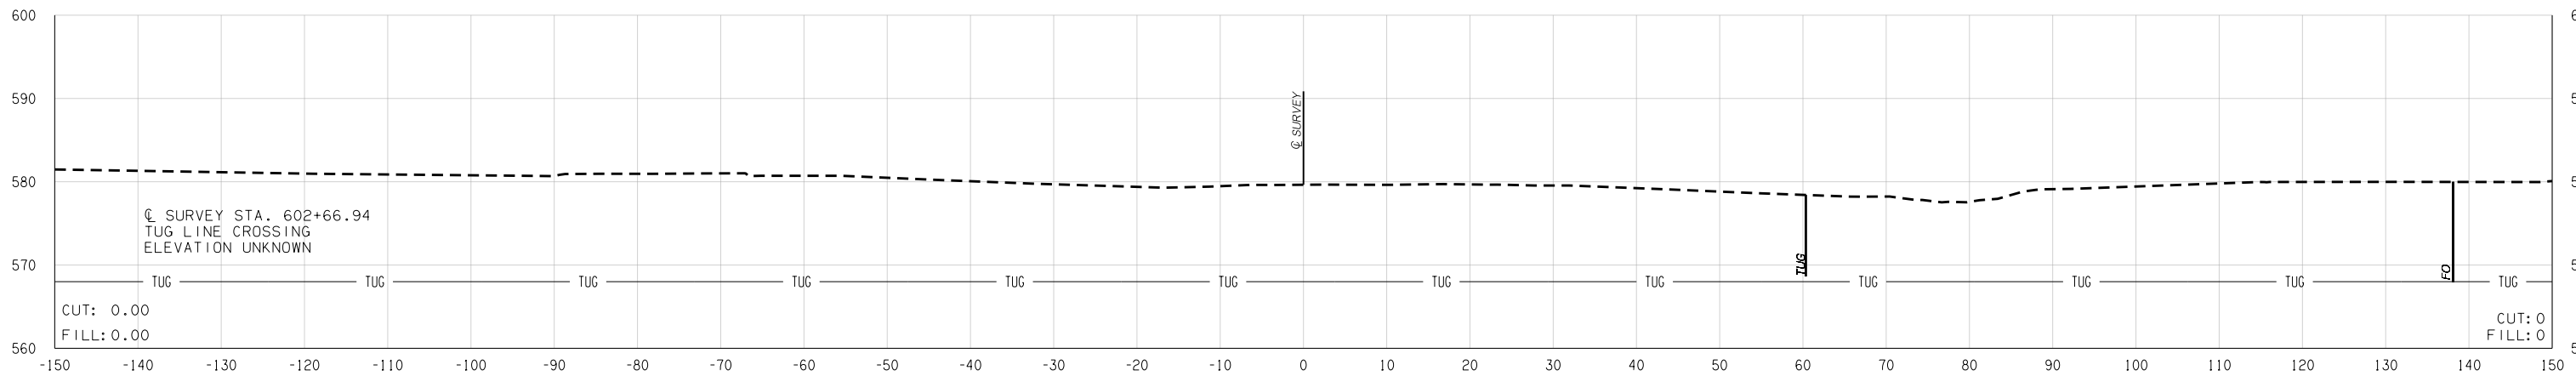

602 + 66.94

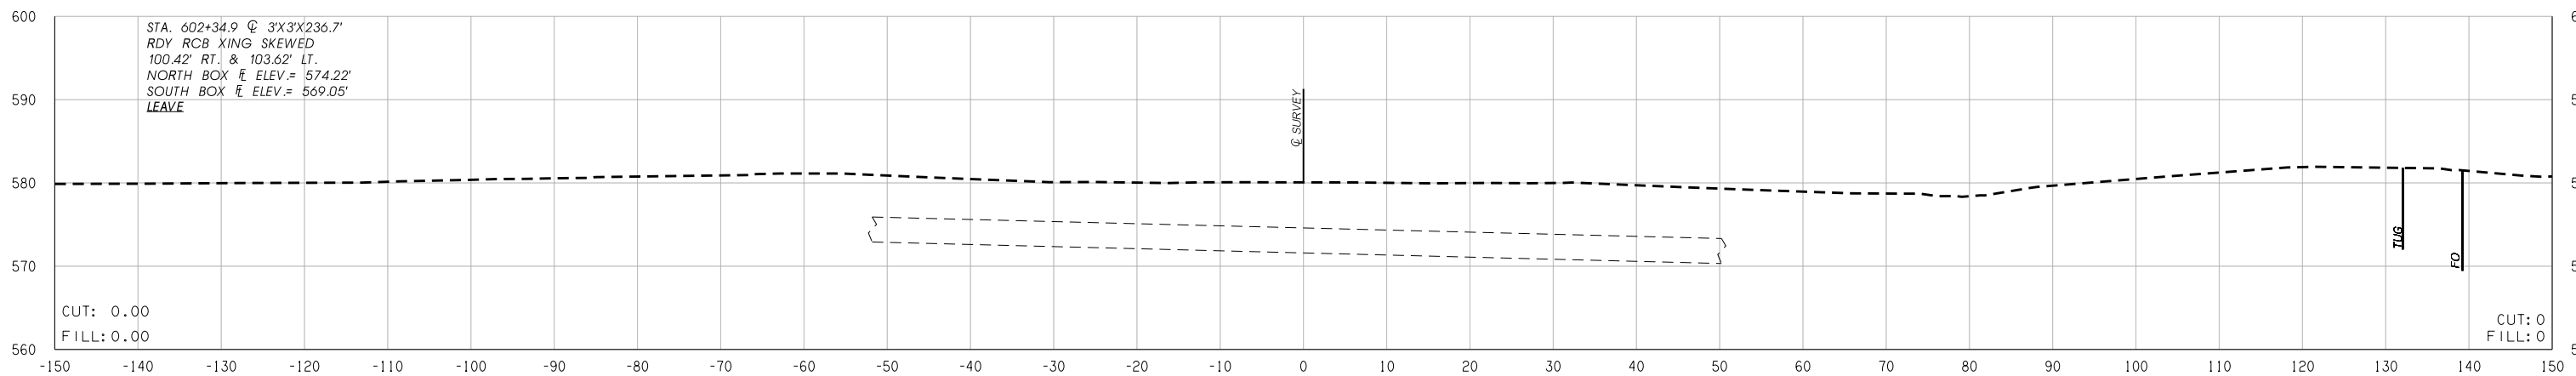

602 + 34.90

US-62/2-MILE ROAD INTERSECTION

07-18-16 Y:\Stillwater Branch\2795604\Plan Sheets\Cross Sections.dgn