

FED. ROAD DIST. NO.	STATE	JOB PIECE NO.	FISCAL YEAR	SHEET NO.	TOTAL SHEETS
6	OKLA.				


DESCRIPTION	REVISIONS	DATE

### END AREAS (SF)


PHASE 14

### VOLUMES (CY)

PHASE 14

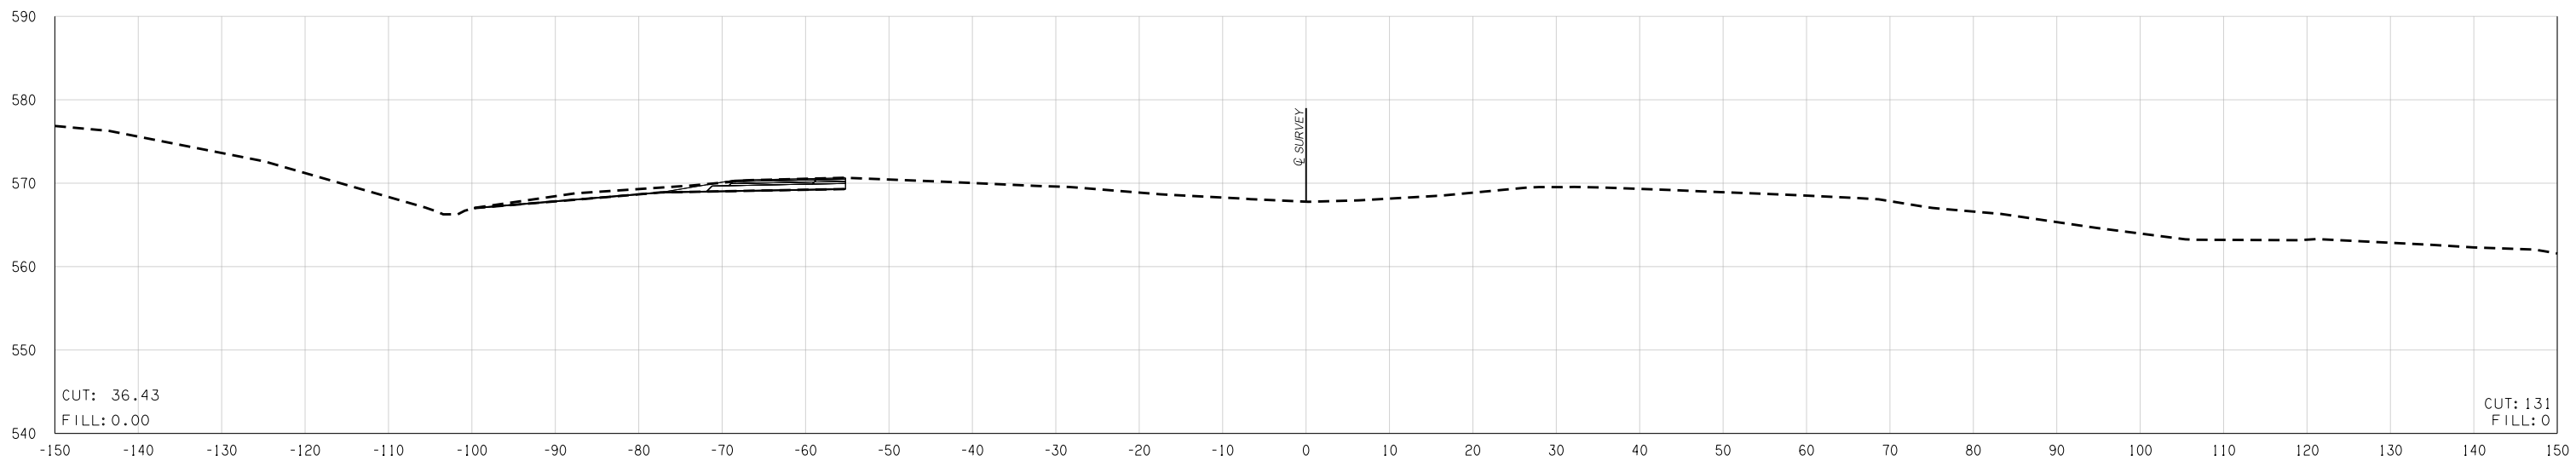

607 + 00.00

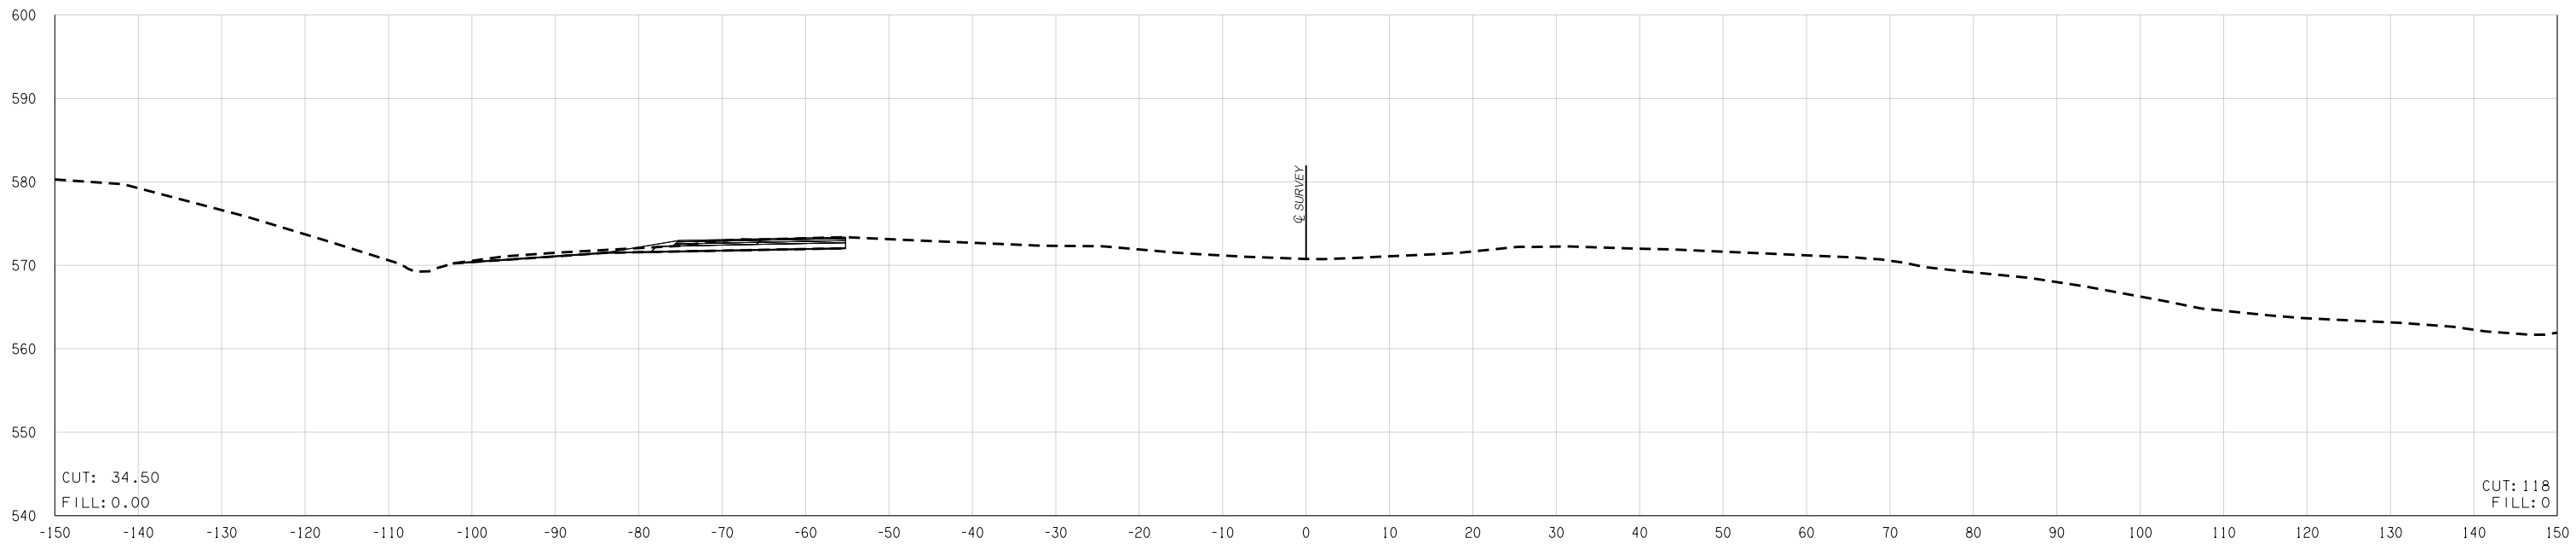

606 + 00.00

US-62/2-MILE ROAD INTERSECTION