


FED. ROAD DIST. NO.	STATE	JOB PIECE NO.	FISCAL YEAR	SHEET NO.	TOTAL SHEETS
6	OKLA.				
DESCRIPTION		REVISIONS		DATE	

END AREAS (SF)


PHASE\_2 PHASE\_3 PHASE\_4 PHASE\_10

VOLUMES (CY)


PHASE\_2 PHASE\_3 PHASE\_4 PHASE\_10

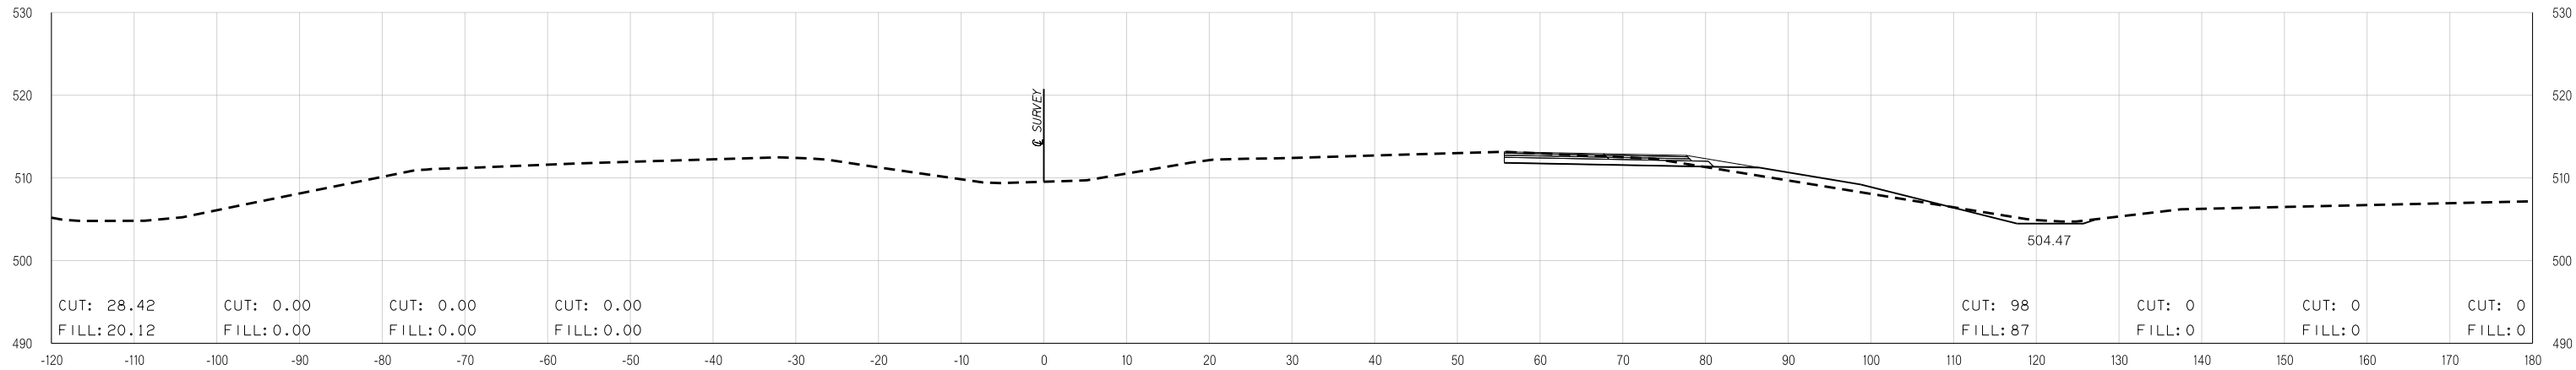

411+00.00

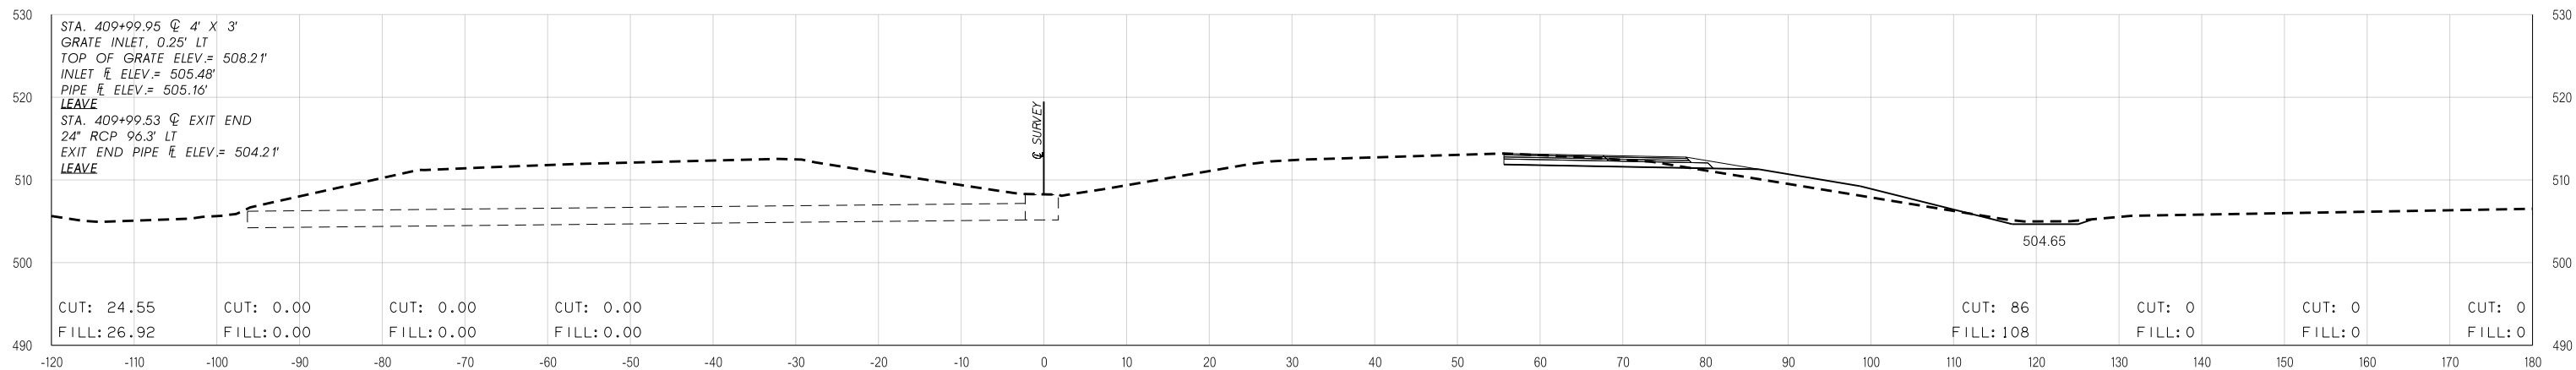

410+00.00

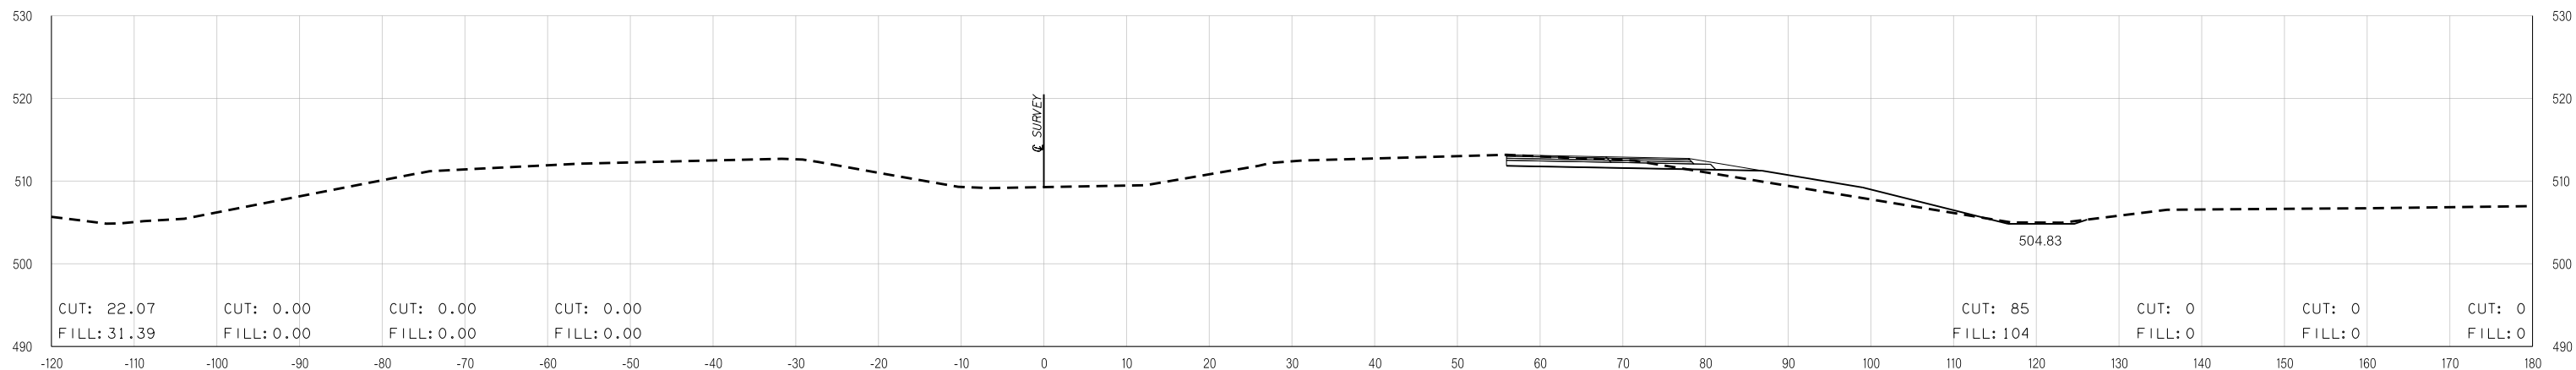

409+00.00

US-62/GEORGETOWN ROAD INTERSECTION

STATE JOB NO. 27956(04)  
MUSKOGEE COUNTY SHEET NO. X4

Y:\S:\Water Branch\2795604\Plan Sheets\Cross Sections.dgn 07-18-16