

| FED. ROAD DIST. NO. | STATE | JOB PIECE NO. | FISCAL YEAR | SHEET NO. | TOTAL SHEETS |
|---------------------|-------|---------------|-------------|-----------|--------------|
| 6 | OKLA. | | | | |


| DESCRIPTION | REVISIONS | DATE |
|-------------|-----------|------|
| | | |

END AREAS (SF)


PHASE 14

VOLUMES (CY)

PHASE 14

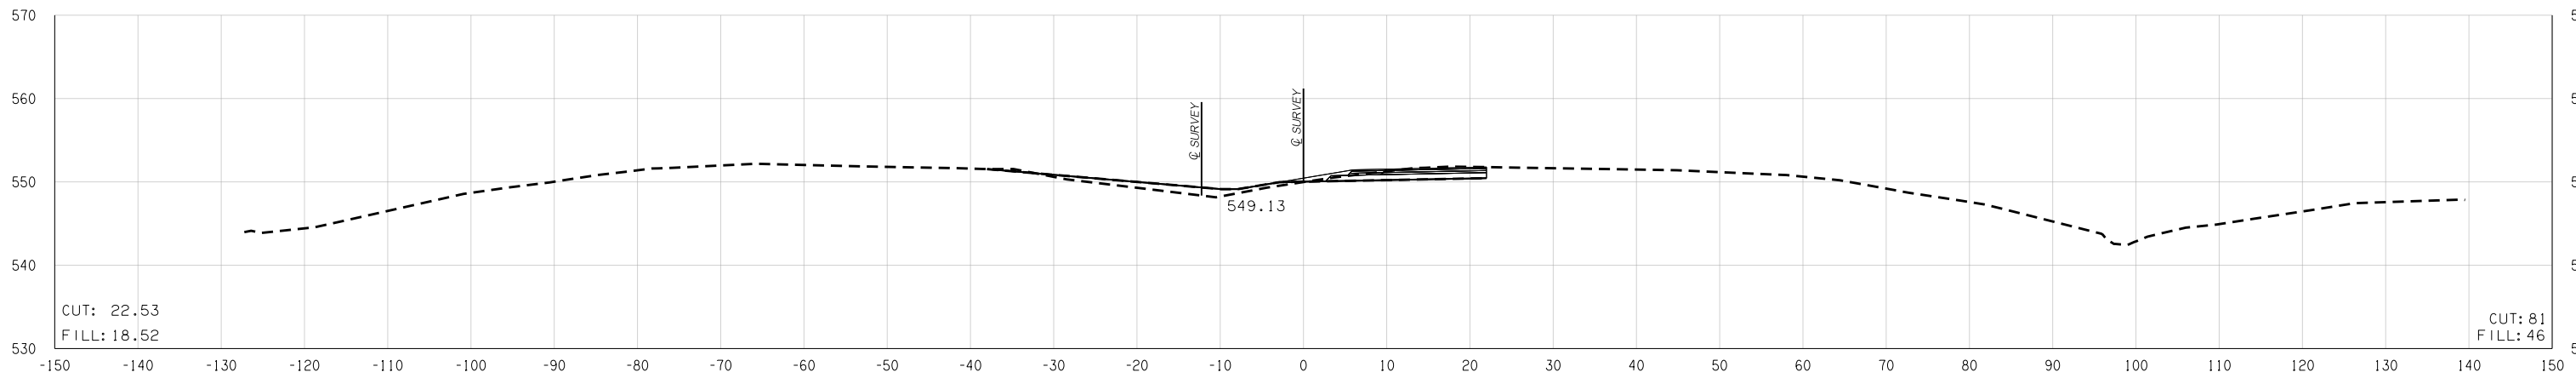

614 + 00.00

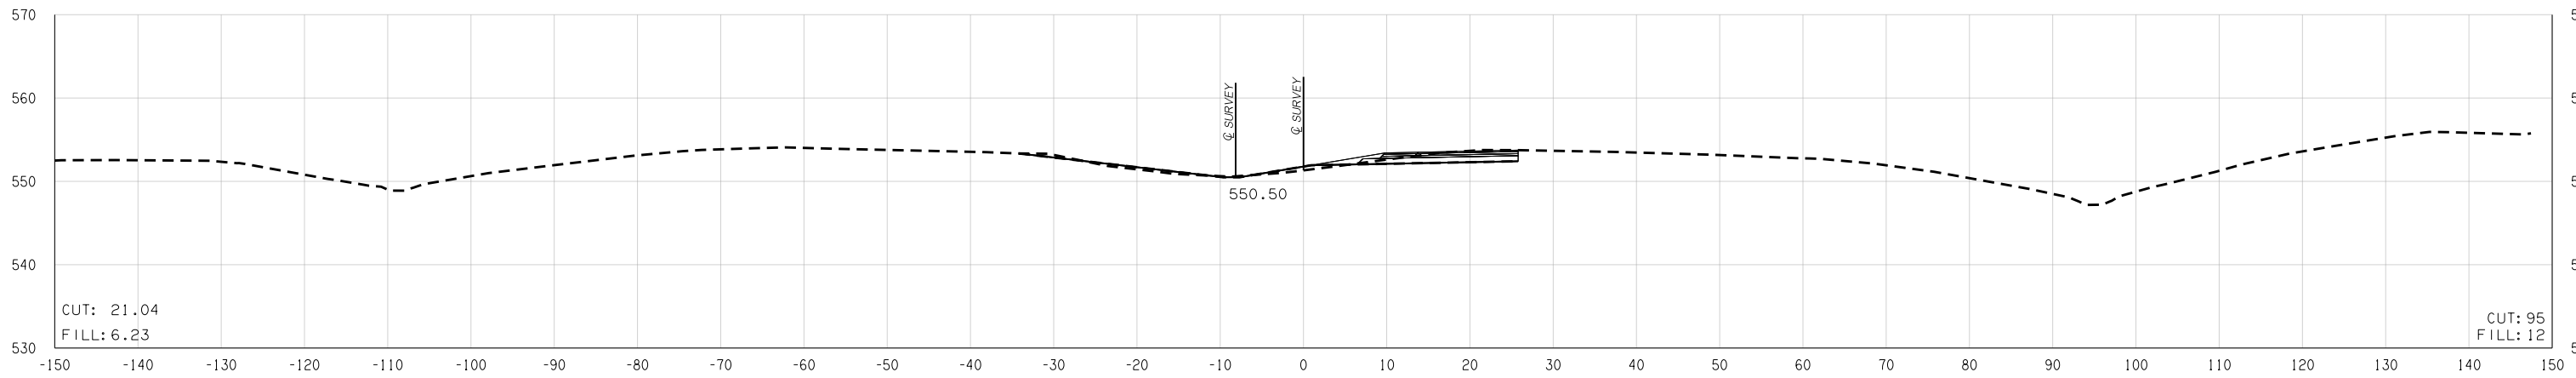

613 + 00.00

US-62/2-MILE ROAD INTERSECTION