

FED. ROAD DIST. NO.	STATE	JOB PIECE NO.	FISCAL YEAR	SHEET NO.	TOTAL SHEETS
6	OKLA.				

DESCRIPTION	REVISIONS	DATE


END AREAS (SF)

PHASE 14

VOLUMES (CY)

PHASE 14

Y:\Stillwater Branch\2795604\Plan Sheets\Cross Sections.dgn
07-18-16

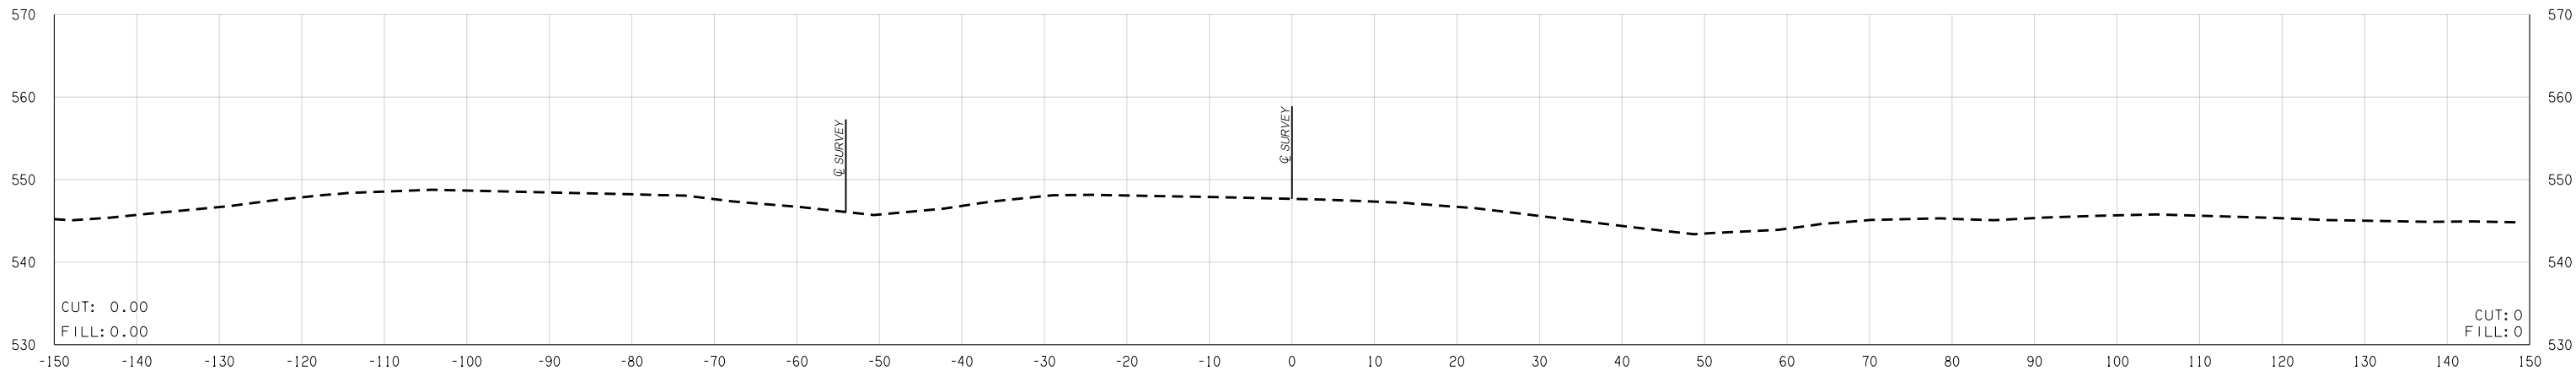

620 + 00.00

US-62/2-MILE ROAD INTERSECTION