




FED. ROAD DIST. NO.	STATE	JOB PIECE NO.	FISCAL YEAR	SHEET NO.	TOTAL SHEETS
6	OKLA.				

DESCRIPTION	REVISIONS	DATE

END AREAS (SF)

VOLUMES (CY)

PHASE 1      PHASE 2      PHASE 7      PHASE 8      PHASE 9      PHASE 1      PHASE 2      PHASE 7      PHASE 8      PHASE 9

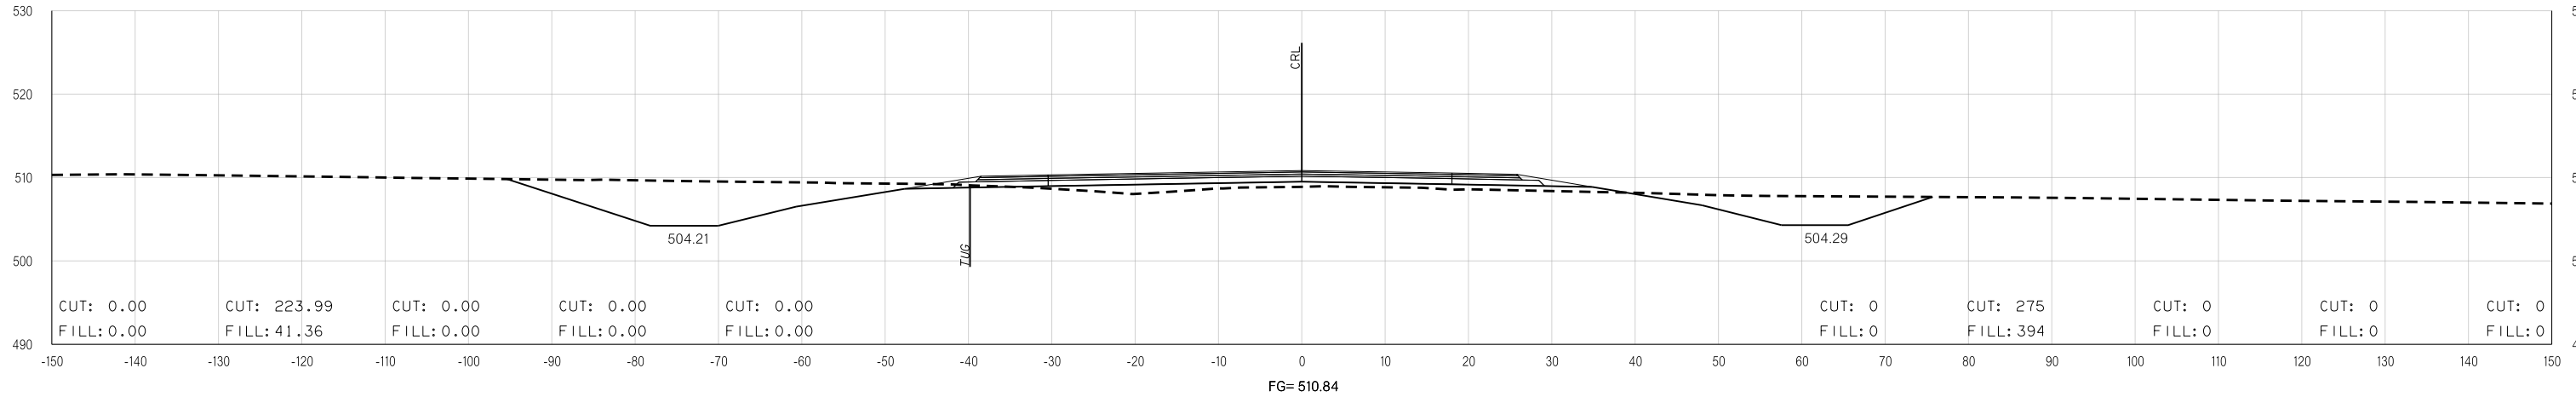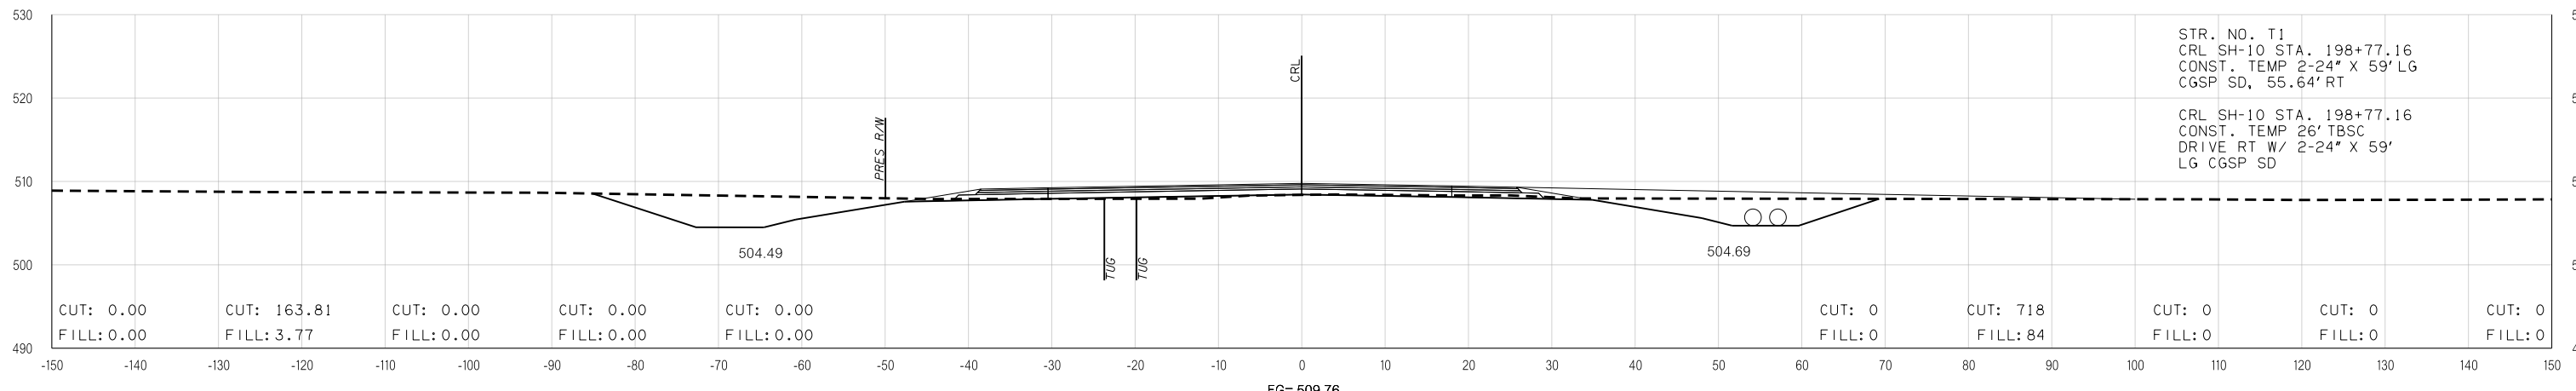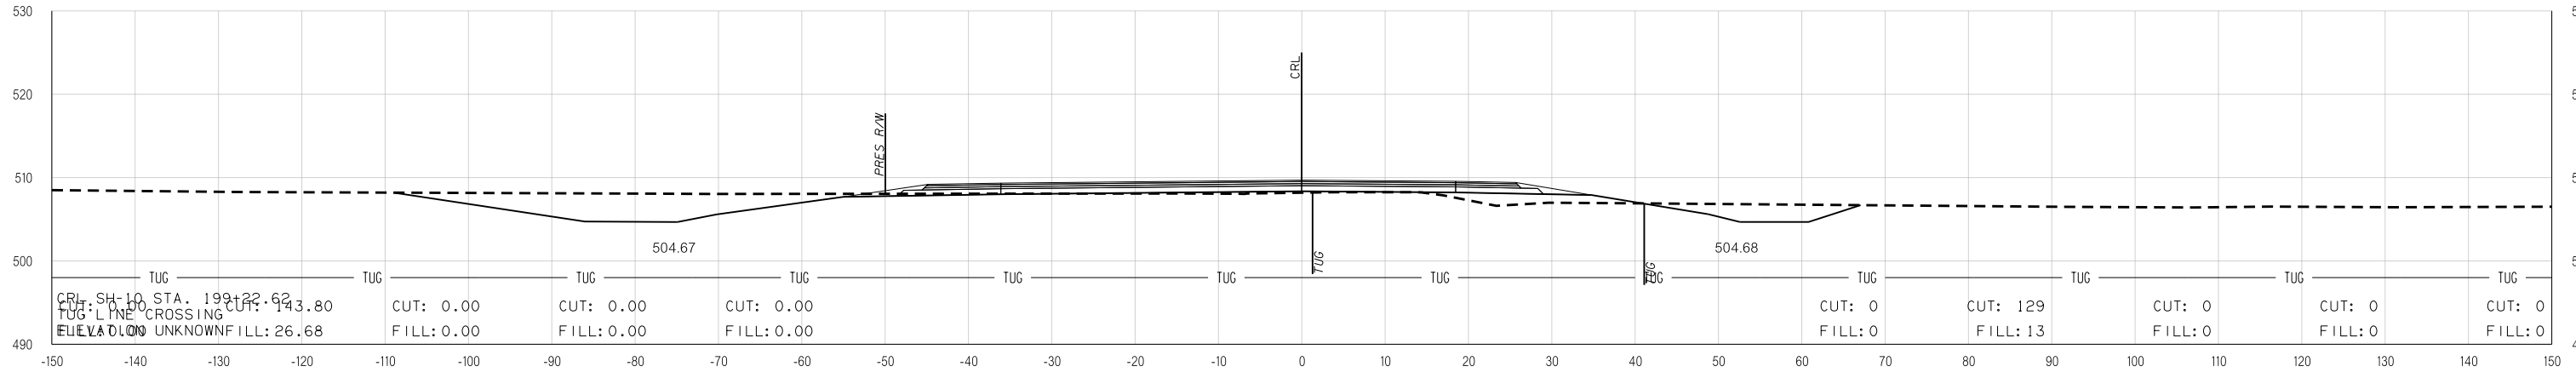

STR. NO. T1  
CRL SH-10 STA. 198+77.16  
CONST. TEMP 2-24" X 59' LG  
CGSP SD, 55.64' RT

CRL SH-10 STA. 198+77.16  
CONST. TEMP 26' TBSC  
DRIVE RT W/ 2-24" X 59'  
LG CGSP SD

SH-10 REALIGNMENT

STATE JOB NO. 27956(04)  
MUSKOGEE COUNTY SHEET NO. X48

Y:\Stillwater Branch\2795604\Plan Sheets\Cross Sections.dgn 07-18-16