

FED. ROAD DIST. NO.	STATE	JOB PIECE NO.	FISCAL YEAR	SHEET NO.	TOTAL SHEETS
6	OKLA.				


DESCRIPTION	REVISIONS	DATE

END AREAS (SF)


PHASE 2 PHASE 3 PHASE 4 PHASE 10

VOLUMES (CY)


PHASE 2 PHASE 3 PHASE 4 PHASE 10

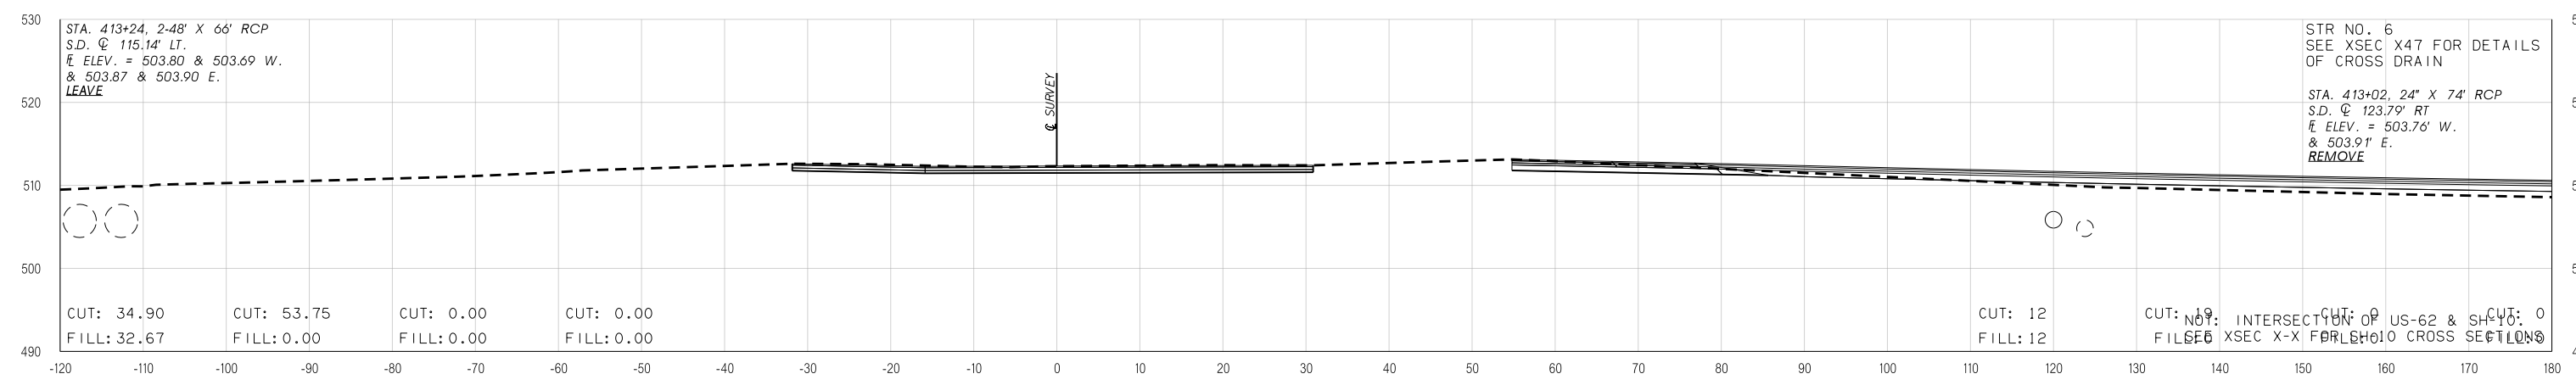

413+00.00

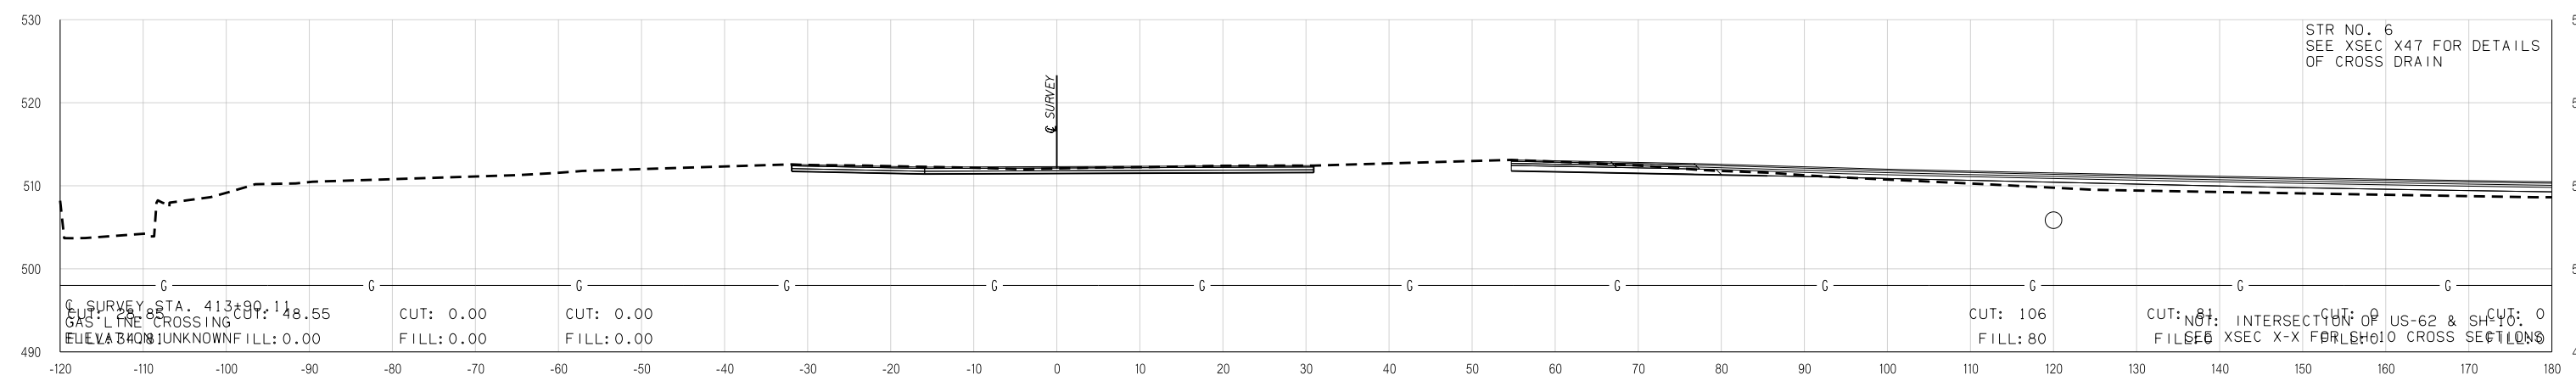

412+90.11

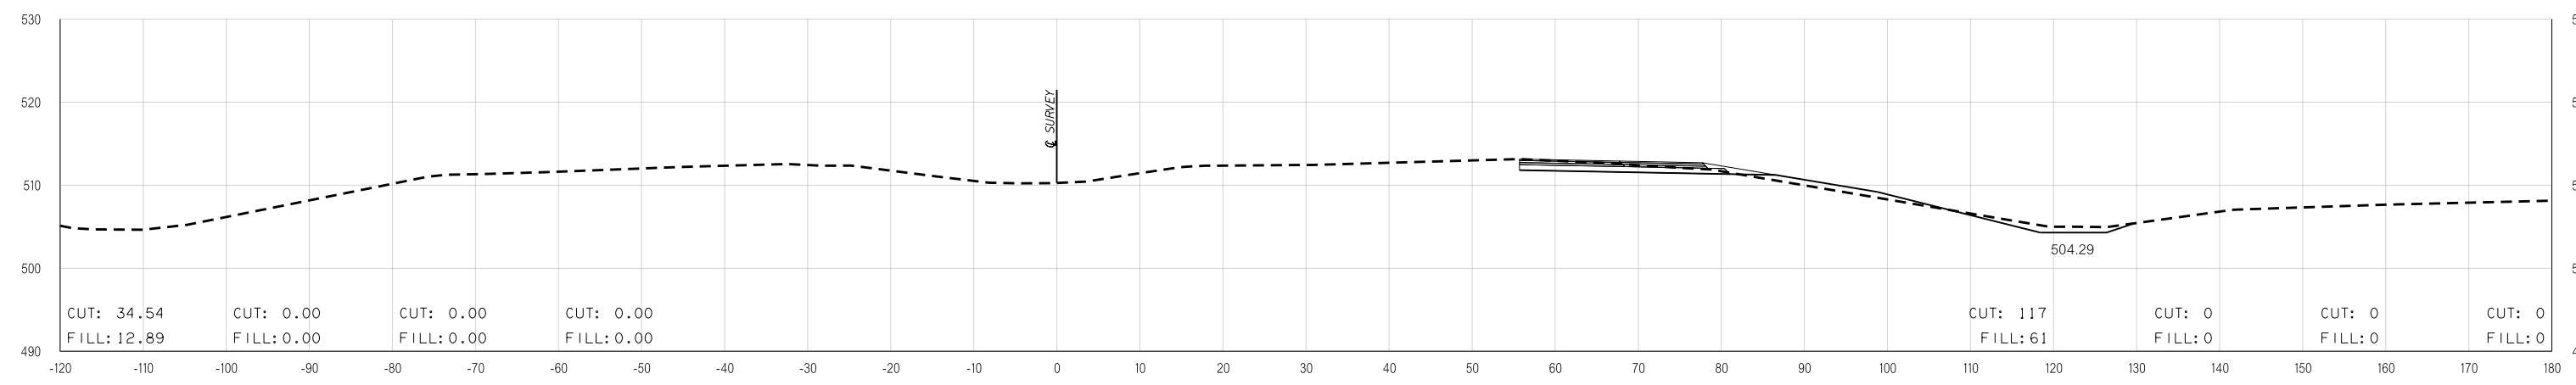

412+00.00

US-62/GEORGETOWN ROAD INTERSECTION

STATE JOB NO. 27956(04)  
MUSKOGEE COUNTY SHEET NO. X5

Y:\S:\Water Branch\2795604\Plan Sheets\Cross Sections.dgn 07-18-16