


FED. ROAD DIST. NO.	STATE	JOB PIECE NO.	FISCAL YEAR	SHEET NO.	TOTAL SHEETS
6	OKLA.				

DESCRIPTION	REVISIONS	DATE


END AREAS (SF)

VOLUMES (CY)


PHASE\_1      PHASE\_2      PHASE\_7      PHASE\_8      PHASE\_9                                      PHASE\_1      PHASE\_2      PHASE\_7      PHASE\_8      PHASE\_9

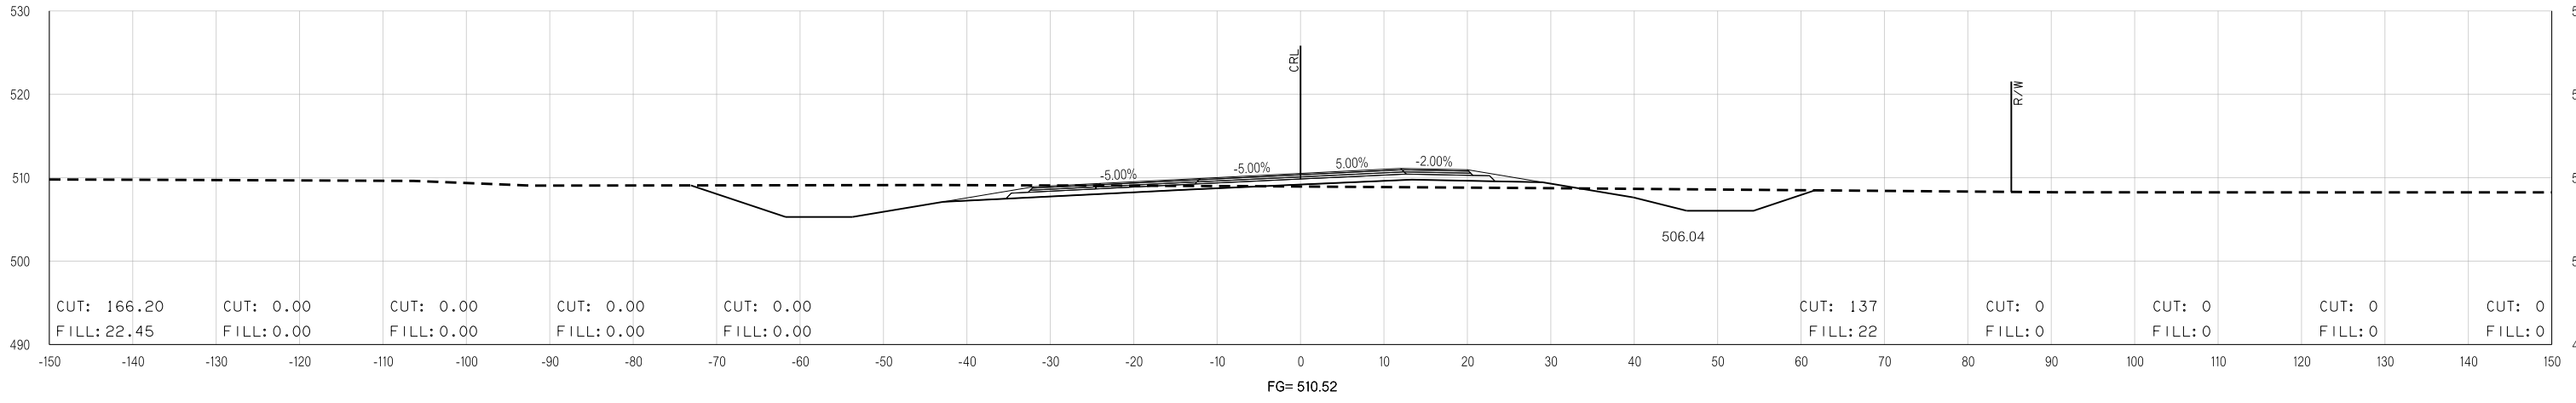

202+23.57  
BEGIN FULL SUPERELEVATION

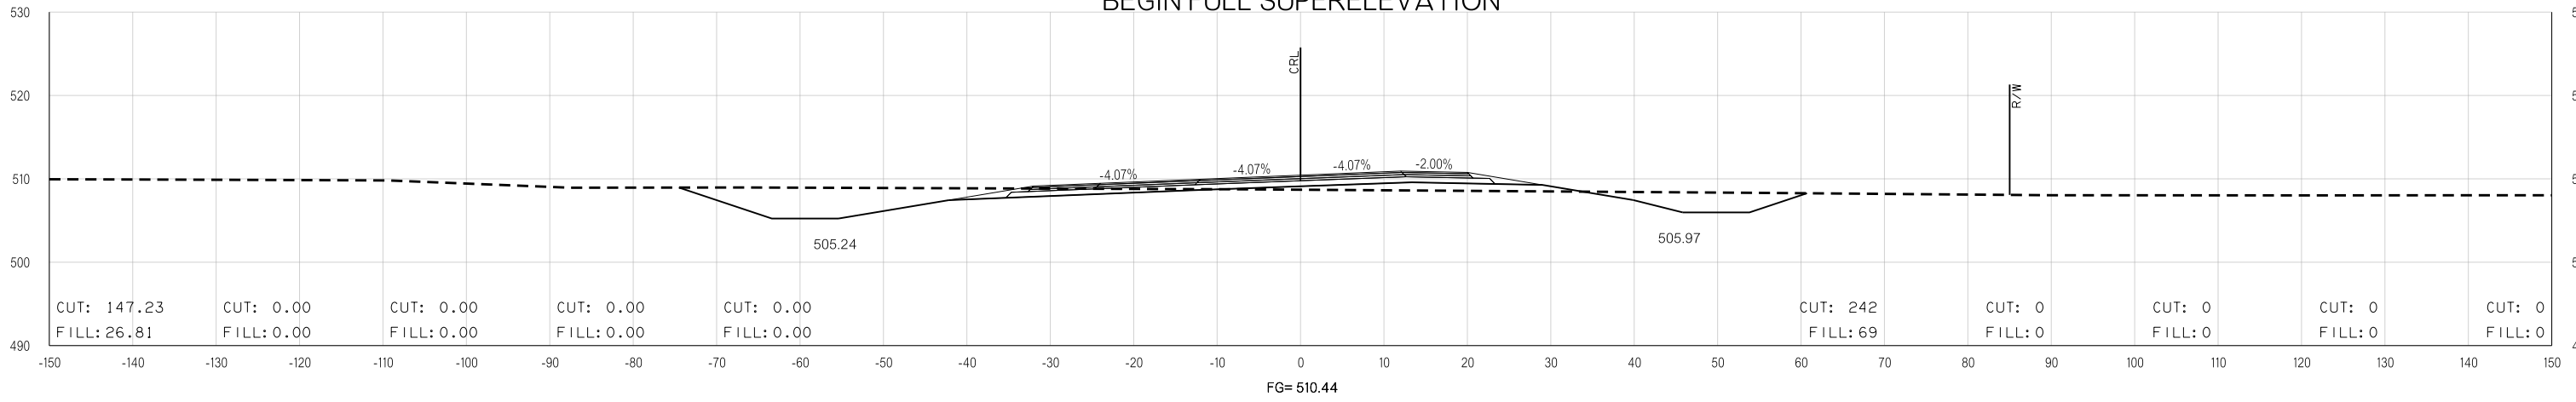

202+00.00

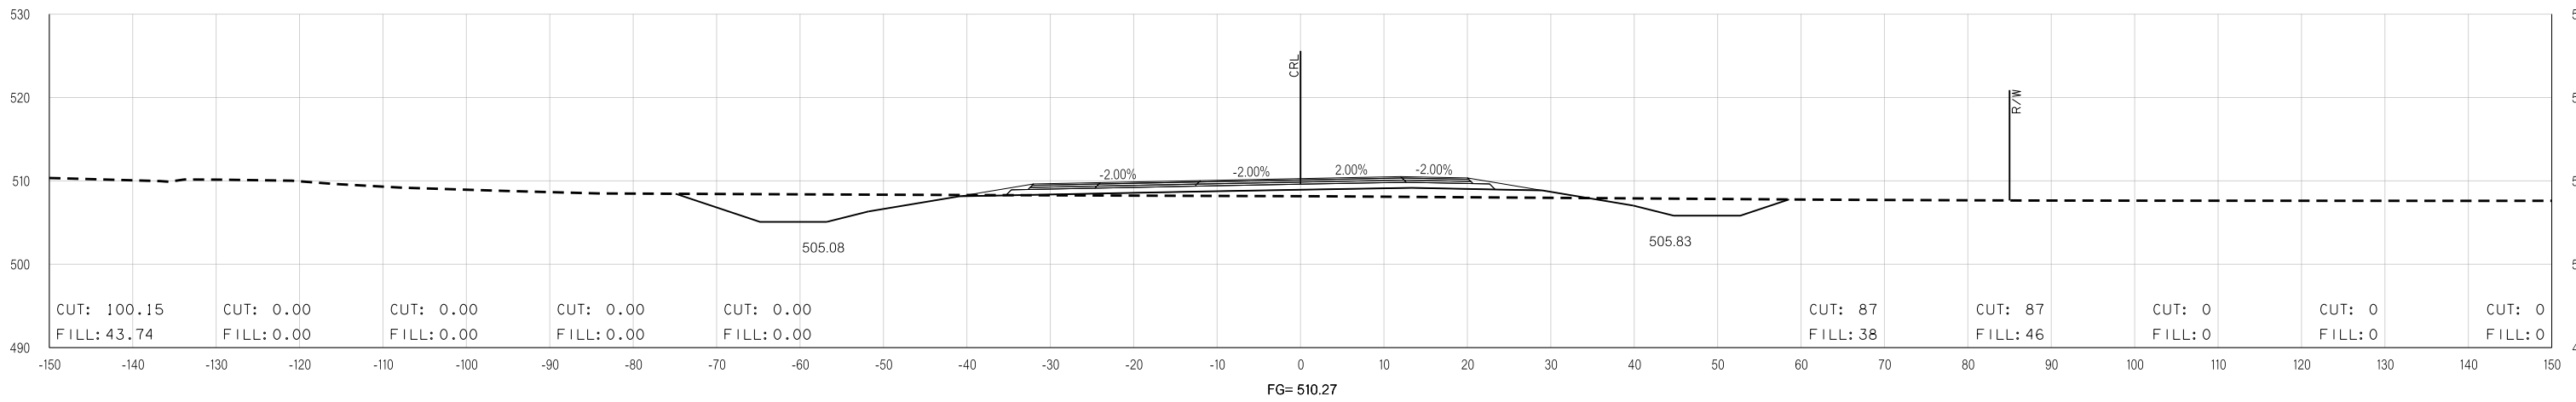

201+47.17  
REVERSE CROSS SLOPE

SH-10 REALIGNMENT

STATE JOB NO. 27956(04)  
MUSKOGEE COUNTY SHEET NO. X51