



END AREAS (SF)

VOLUMES (CY)


PHASE_1 PHASE_2 PHASE_7 PHASE_8 PHASE_9 PHASE_1 PHASE_2 PHASE_7 PHASE_8 PHASE_9

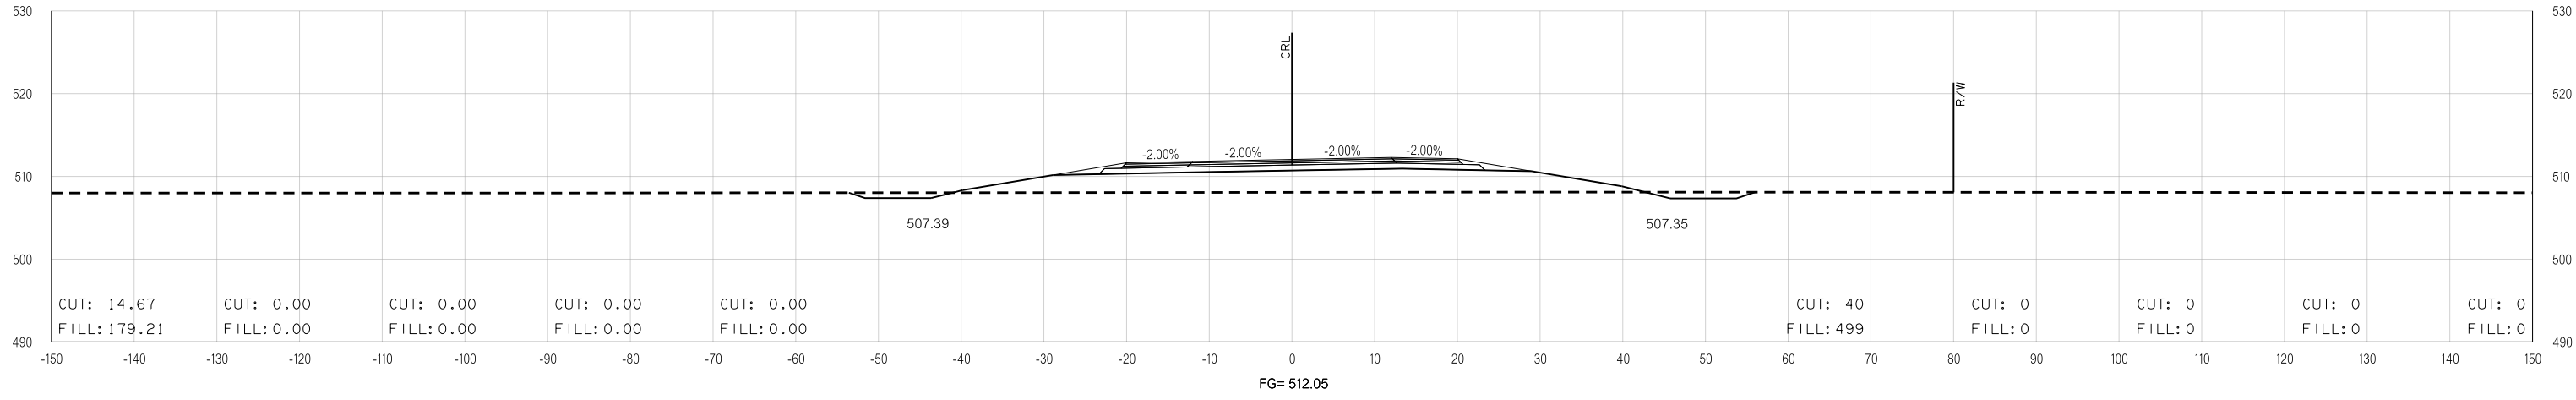

208+88.16
REVERSE CROSS SLOPE

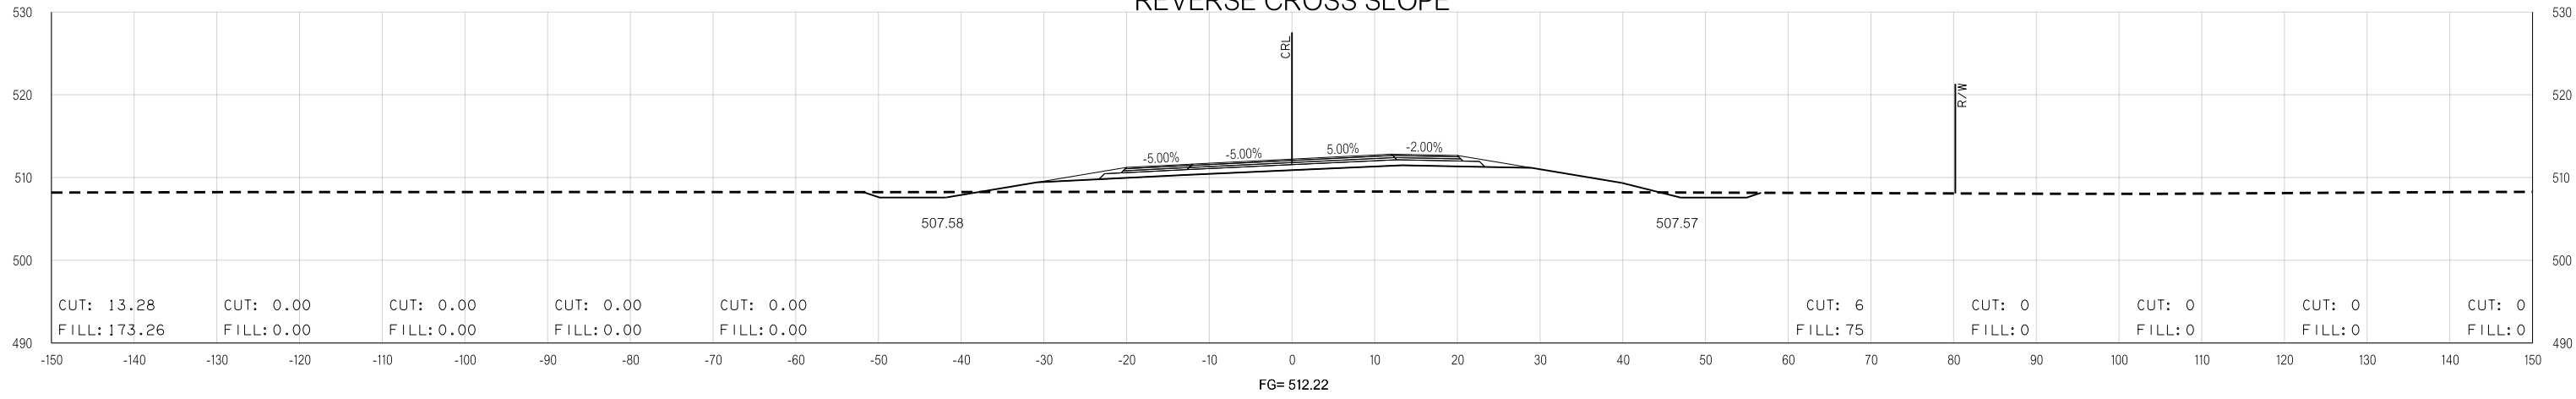

208+11.76
END FULL SUPERELEVATION

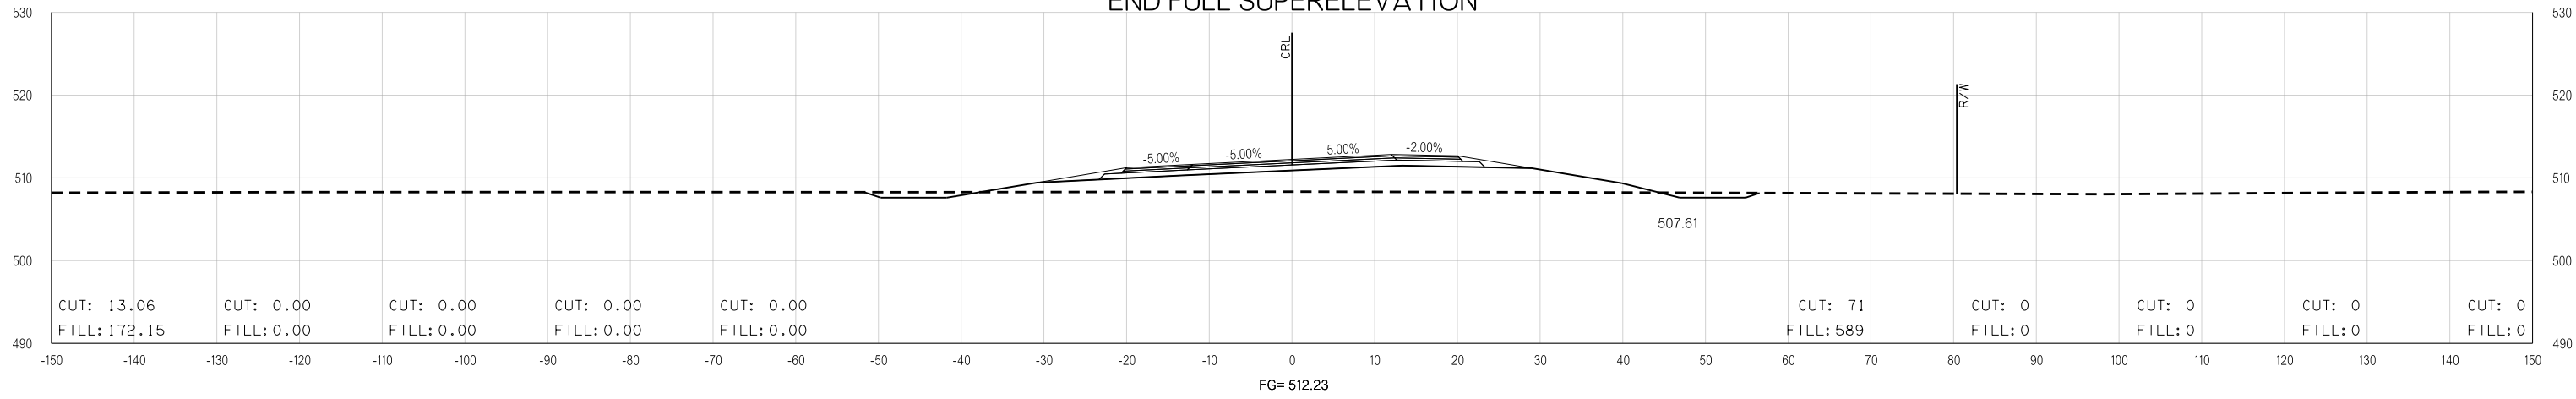

208+00.00

SH-10 REALIGNMENT