


FED. ROAD DIST. NO.	STATE	JOB PIECE NO.	FISCAL YEAR	SHEET NO.	TOTAL SHEETS
6	OKLA.				

DESCRIPTION	REVISIONS	DATE


END AREAS (SF)

VOLUMES (CY)


PHASE 1 PHASE 2 PHASE 7 PHASE 8 PHASE 9 PHASE 1 PHASE 2 PHASE 7 PHASE 8 PHASE 9

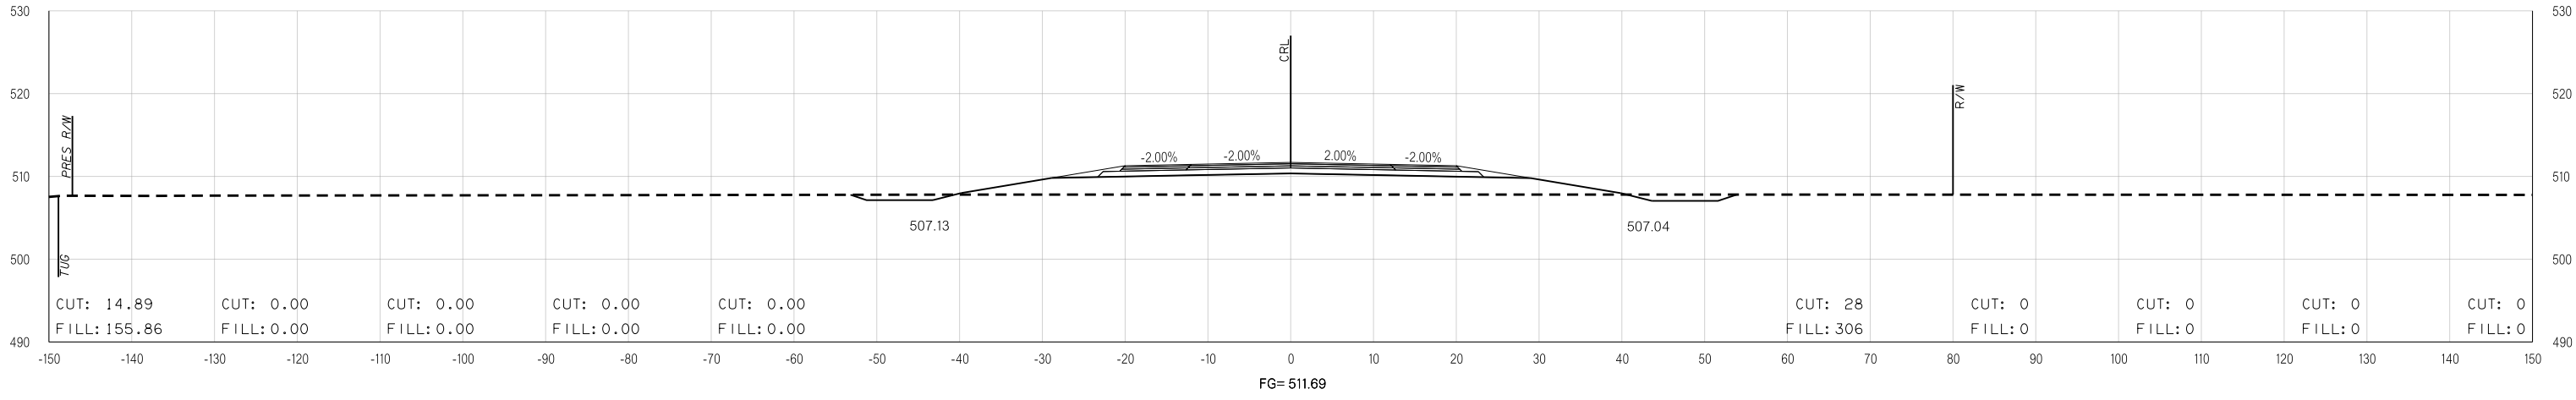

209+90.03
END SUPERELEVATION

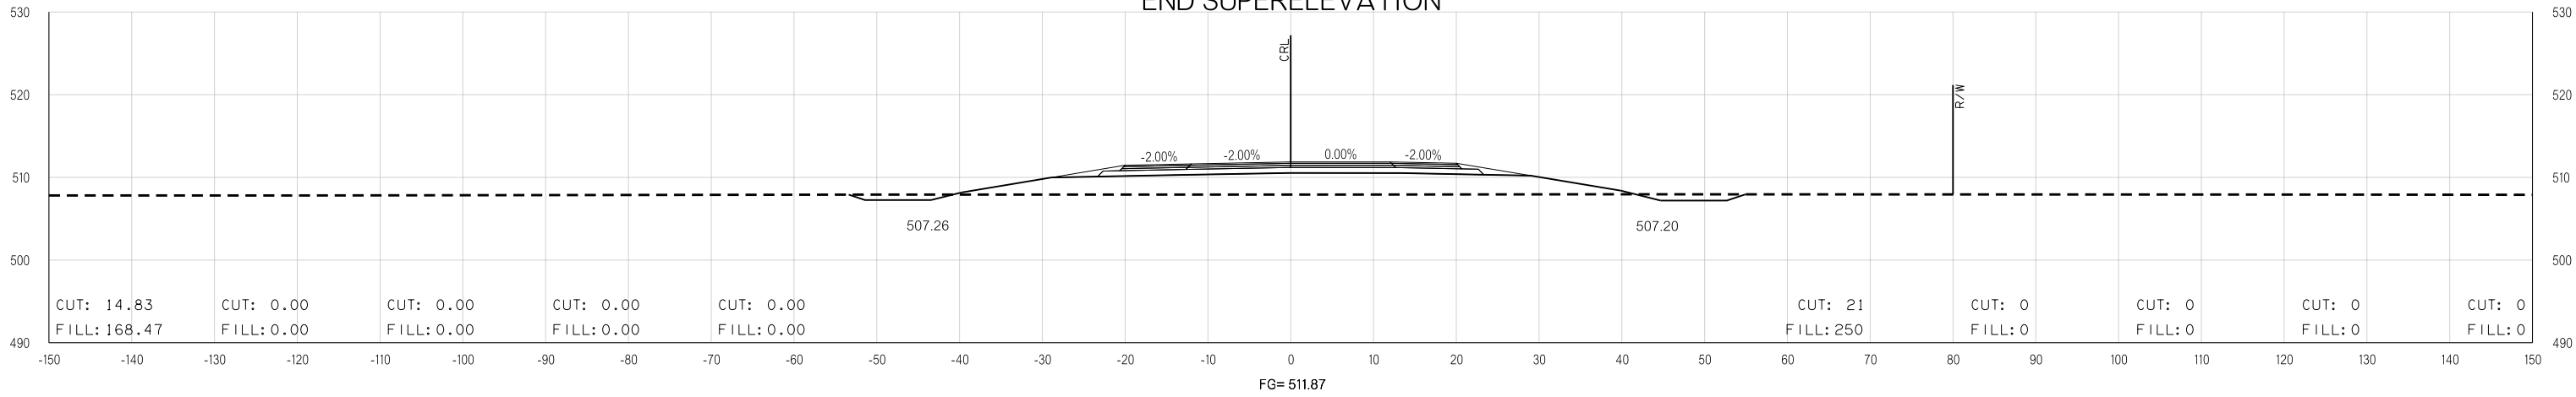

209+39.09
SUPERELEVATION RUNOFF ENDS

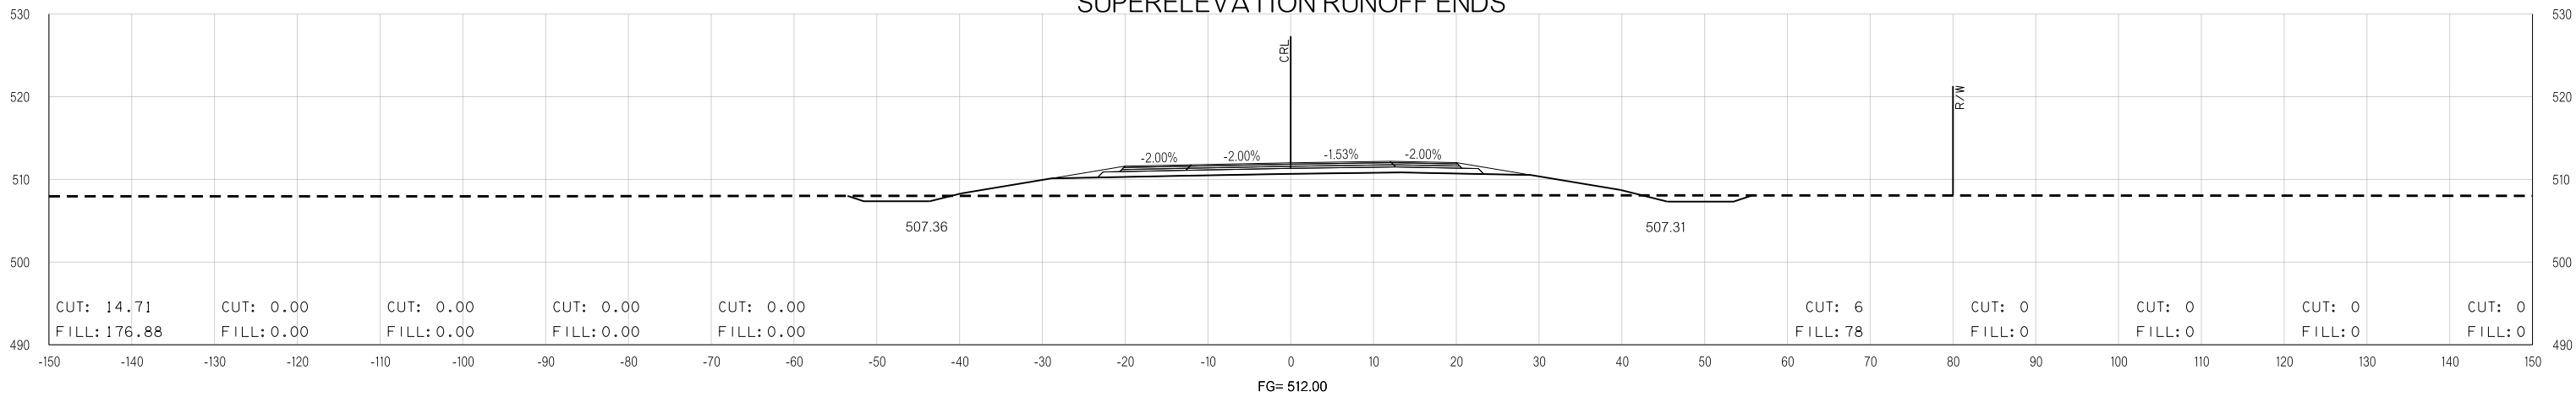

209+00.00

SH-10 REALIGNMENT

STATE JOB NO. 27956(04)
MUSKOGEE COUNTY SHEET NO. X55