



OKLAHOMA DEPARTMENT OF TRANSPORTATION					
FED. ROAD DIST. NO.	STATE	JOB PIECE NO.	FISCAL YEAR	SHEET NO.	TOTAL SHEETS
6	OKLA.				
DESCRIPTION		REVISIONS	DATE		

END AREAS (SF)


VOLUMES (CY)

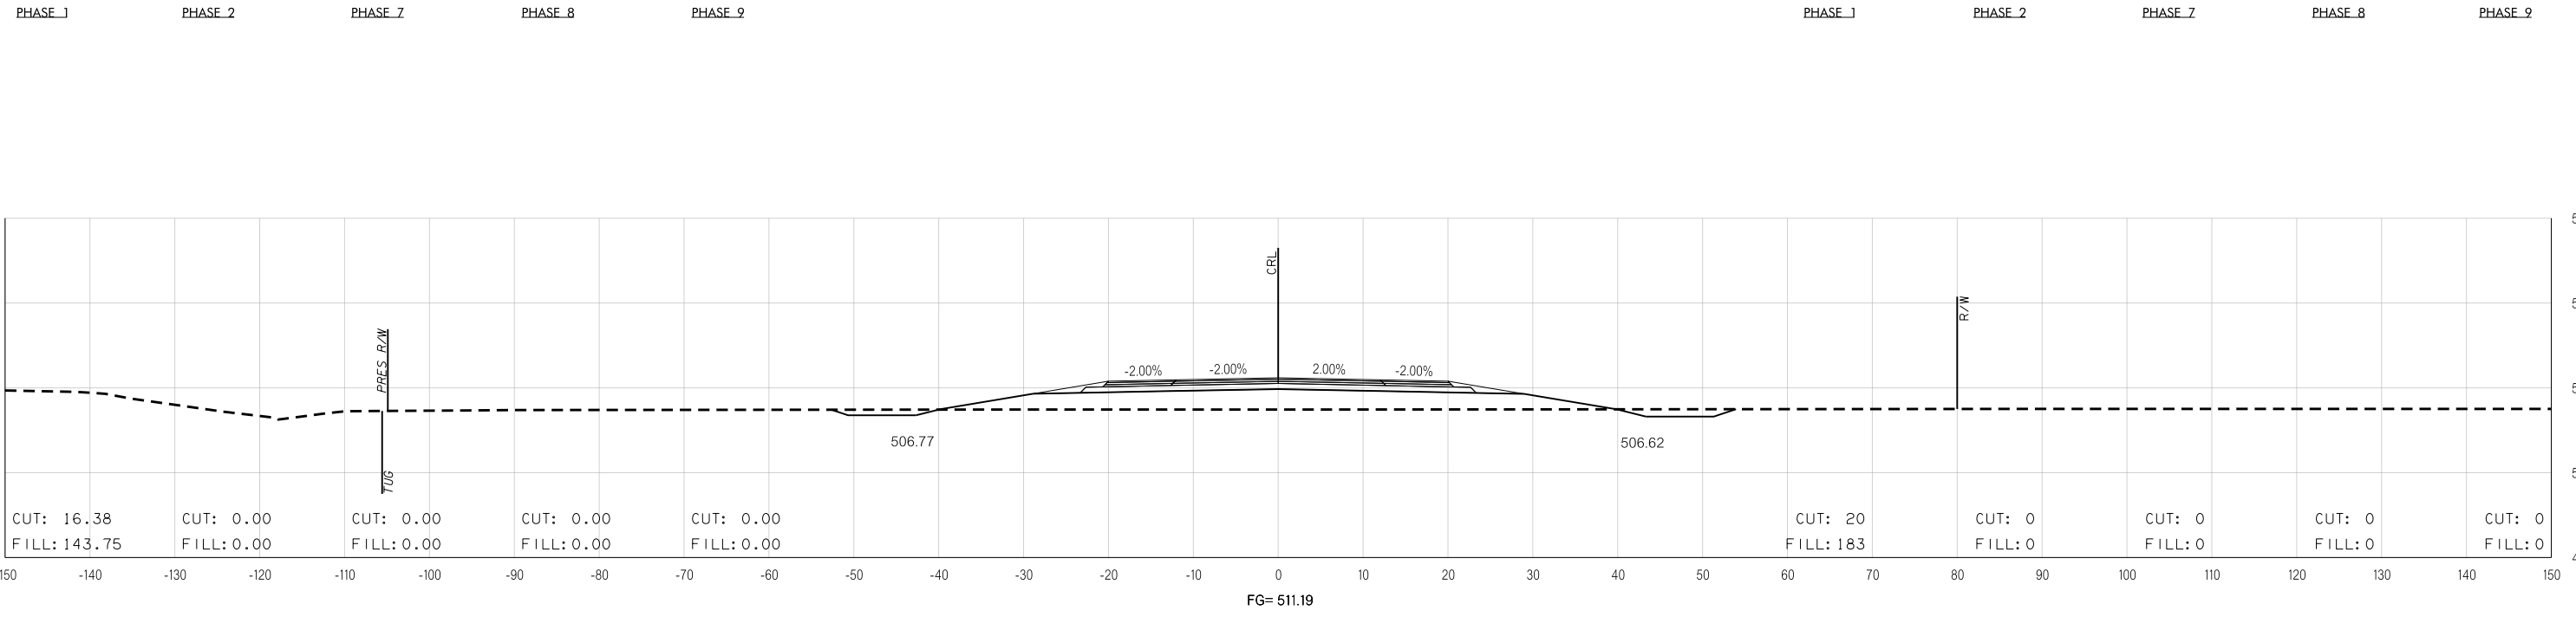

211+33.87
BEGIN SUPERELEVATION

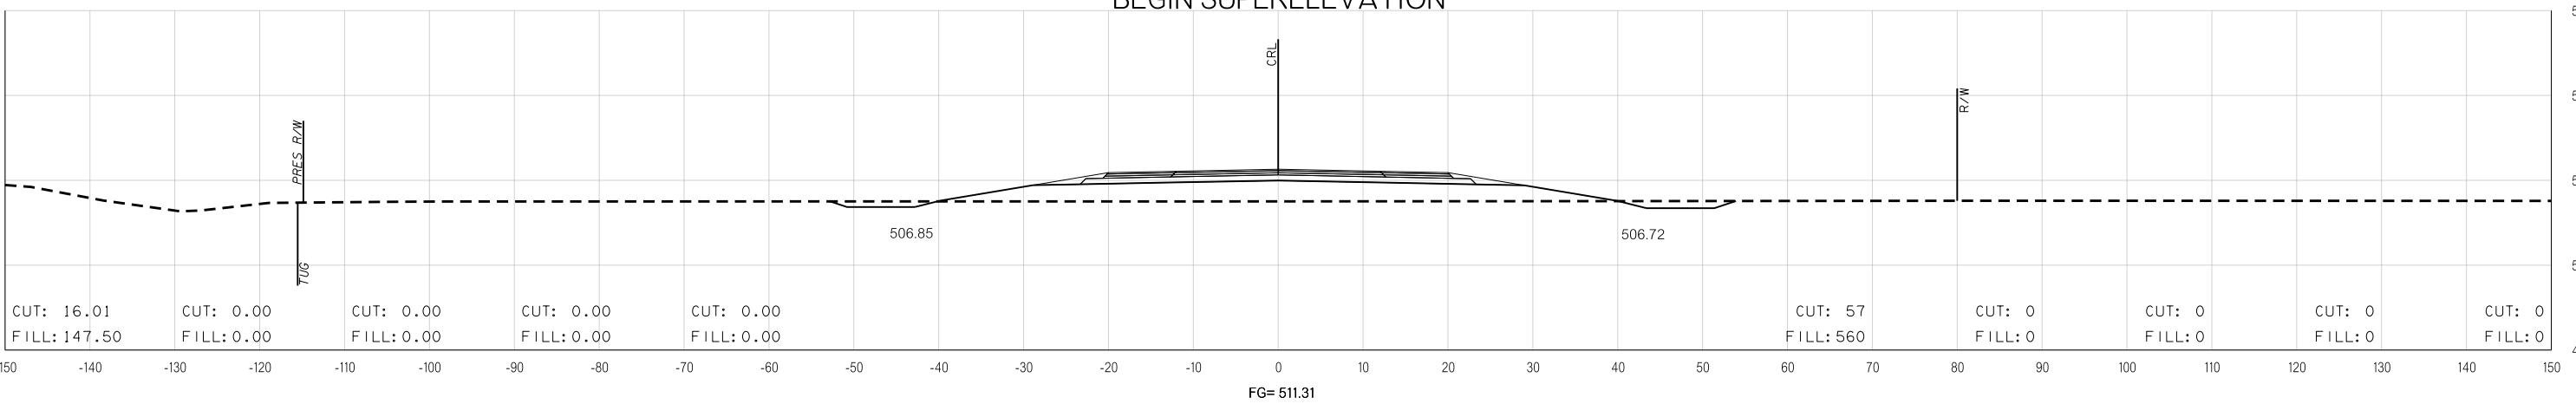

211+00.00

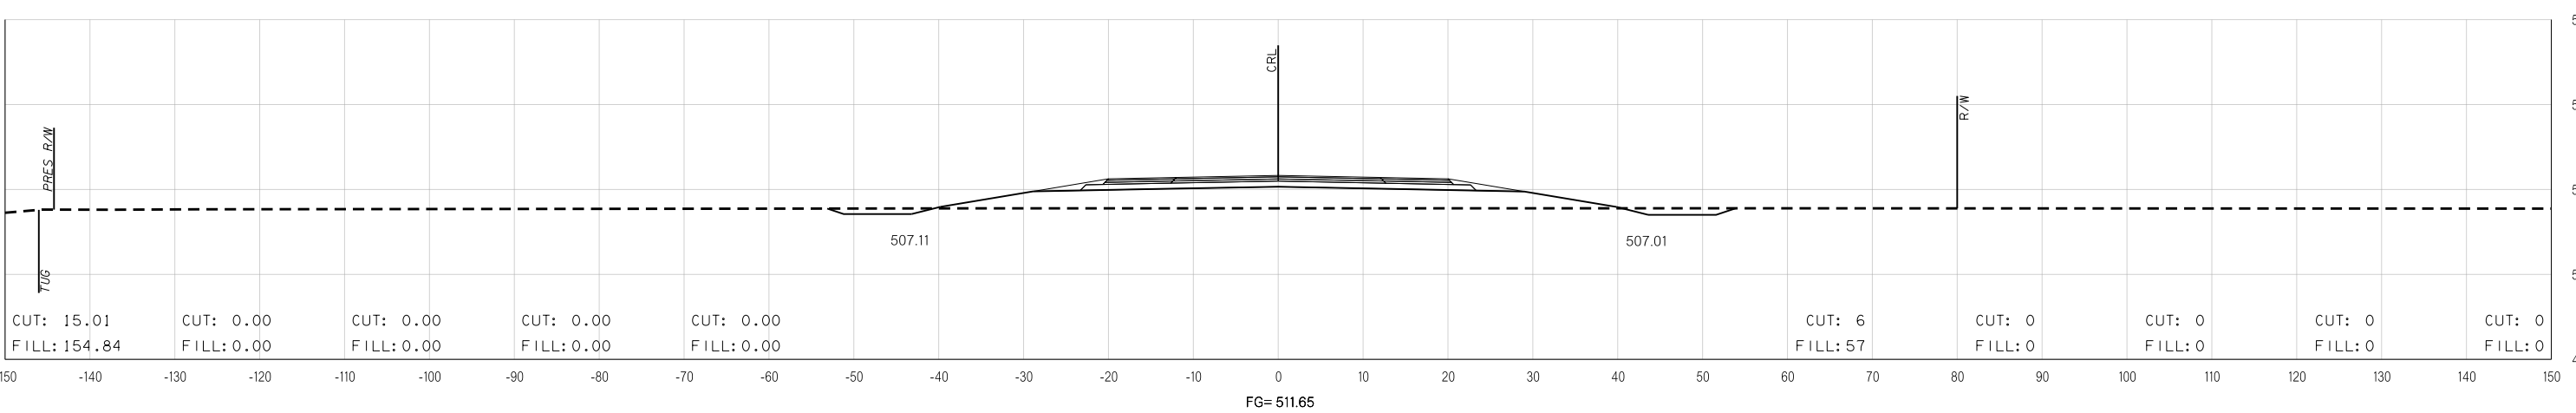

210+00.00

SH-10 REALIGNMENT

STATE JOB NO. 27956(04)
MUSKOGEE COUNTY SHEET NO. X56

Y:\S:\Water Branch\2795604\Plan Sheets\Cross Sections.dgn 07-18-16