
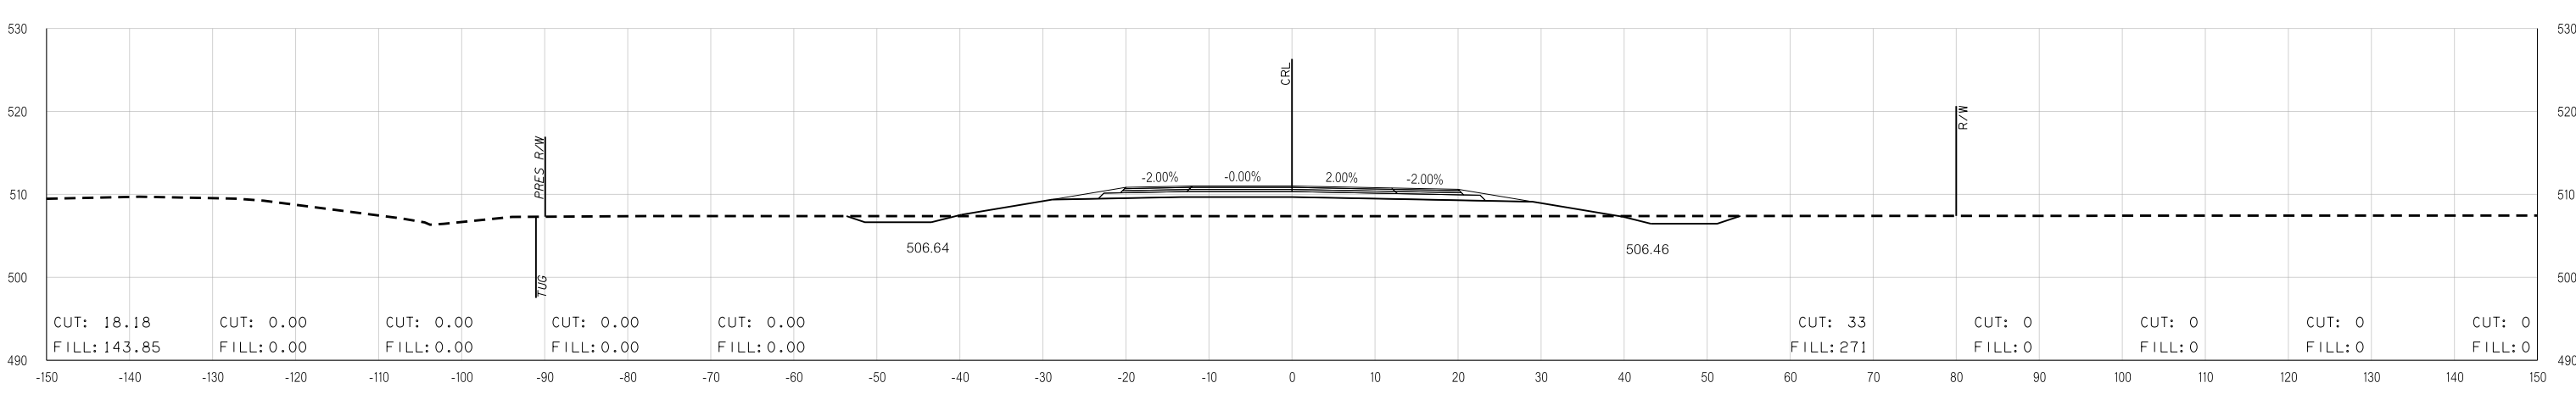
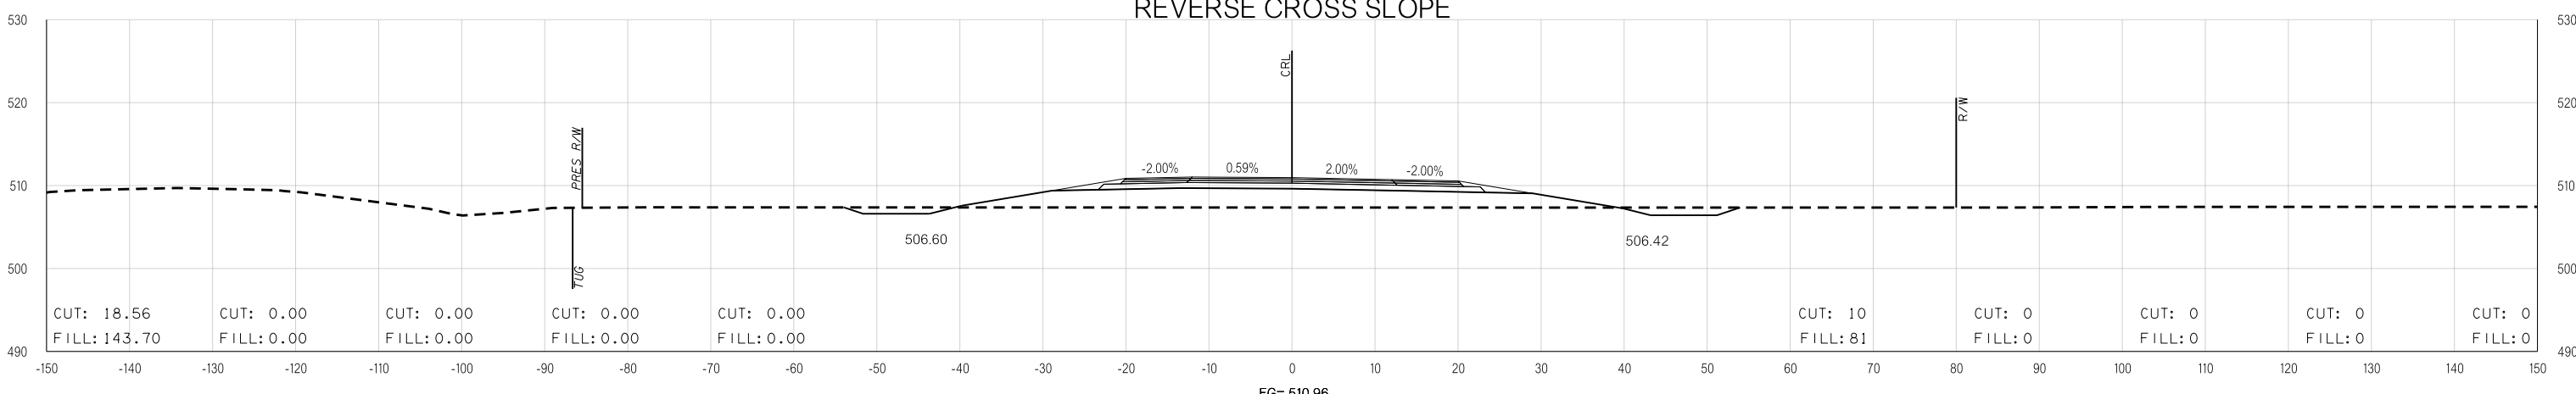


END AREAS (SF)

VOLUMES (CY)

PHASE_1 PHASE_2 PHASE_7 PHASE_8 PHASE_9 PHASE_1 PHASE_2 PHASE_7 PHASE_8 PHASE_9

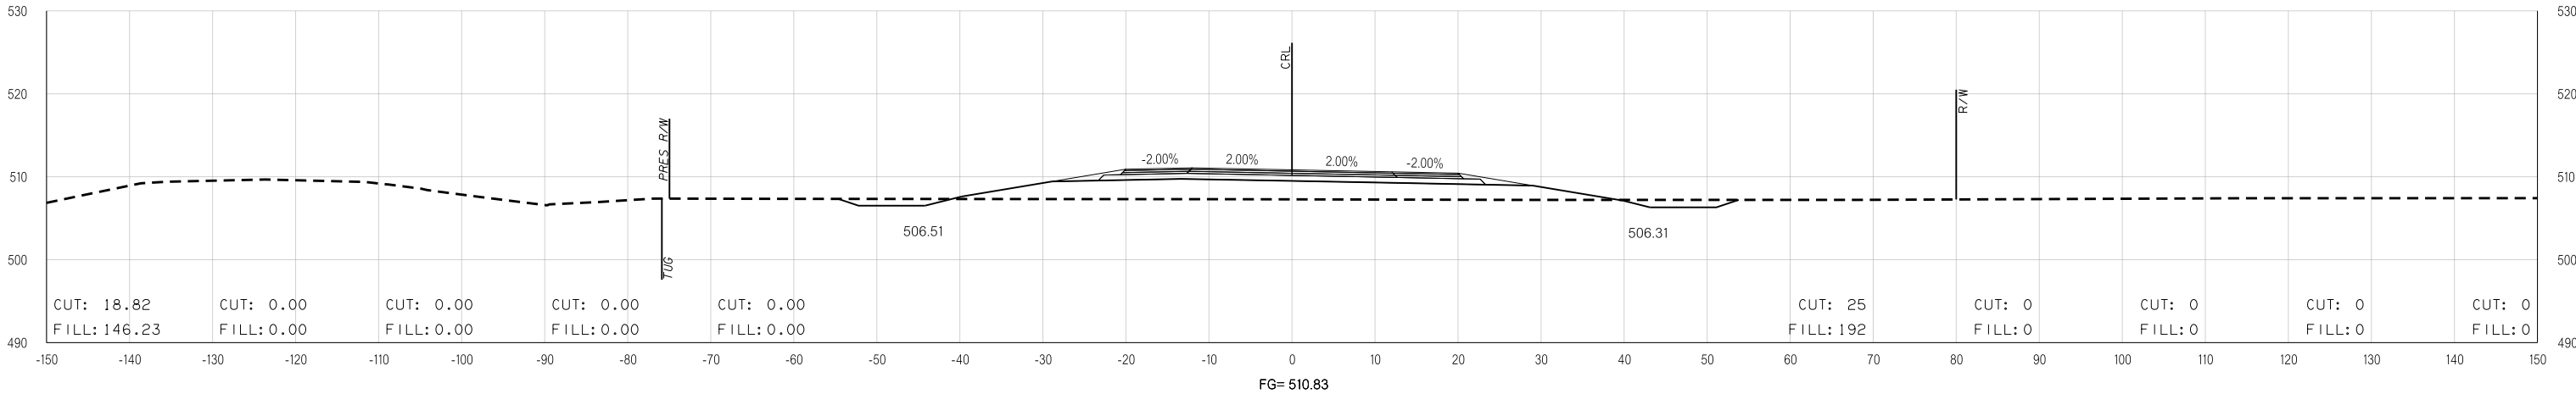

SH-10 REALIGNMENT

STATE JOB NO. 27956(04)
MUSKOGEE COUNTY SHEET NO. X57

Y:\S:\Water Branch\2795604\Plan Sheets\Cross Sections.dgn 07-18-16