

FED. ROAD DIST. NO.	STATE	JOB PIECE NO.	FISCAL YEAR	SHEET NO.	TOTAL SHEETS
6	OKLA.				




DESCRIPTION	REVISIONS	DATE

END AREAS (SF)

PHASE 2 PHASE 3 PHASE 4 PHASE 10

VOLUMES (CY)

PHASE 2 PHASE 3 PHASE 4 PHASE 10

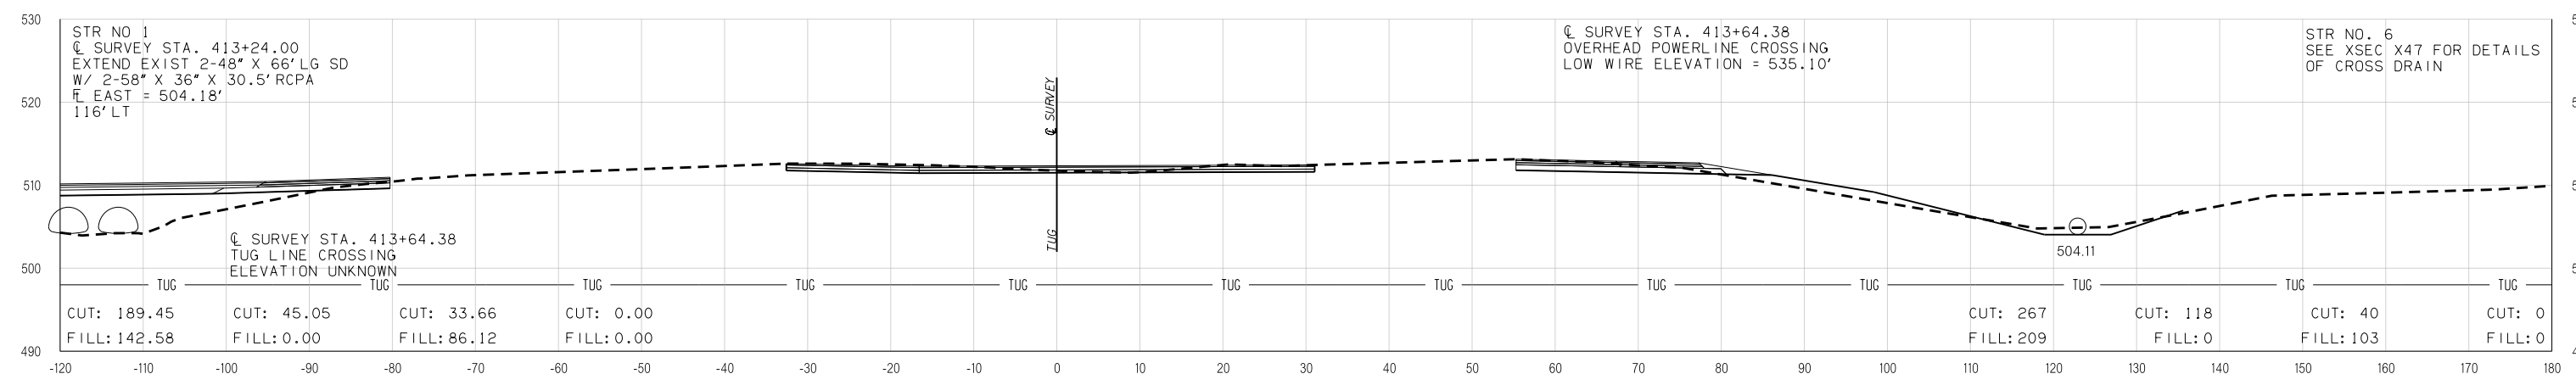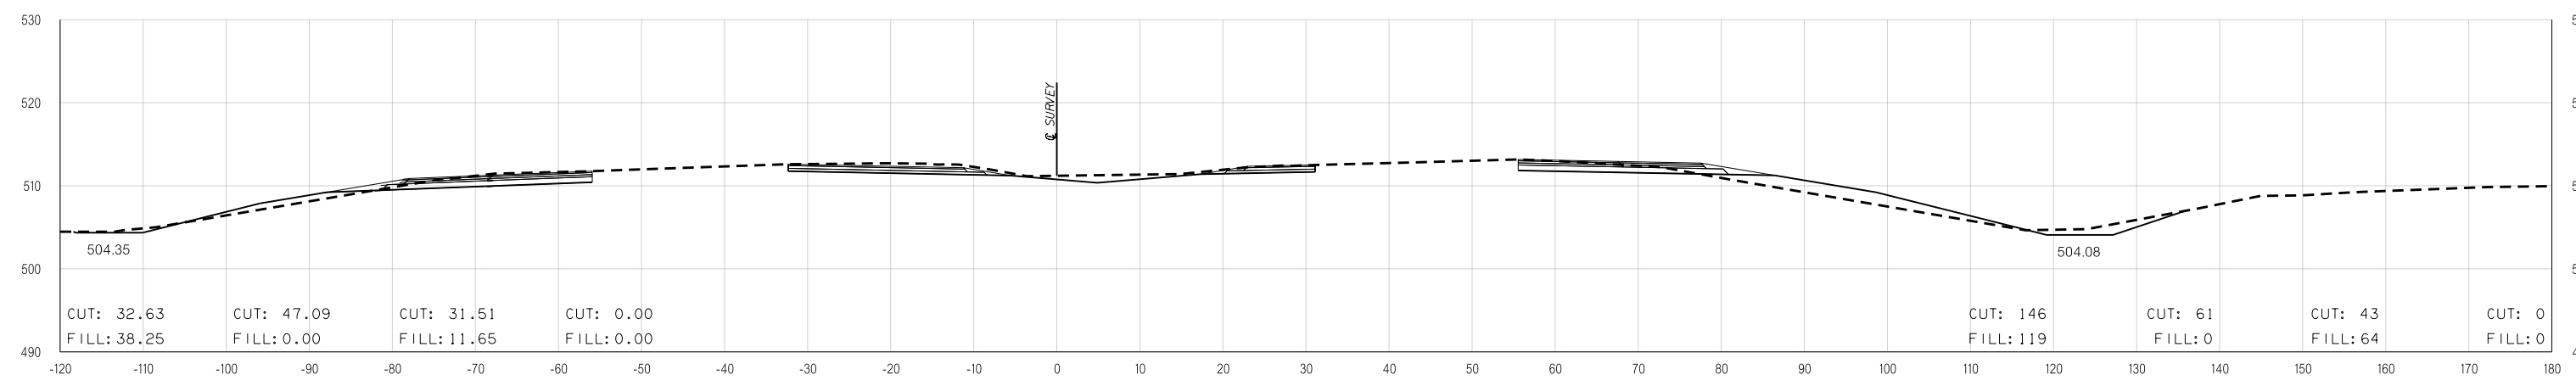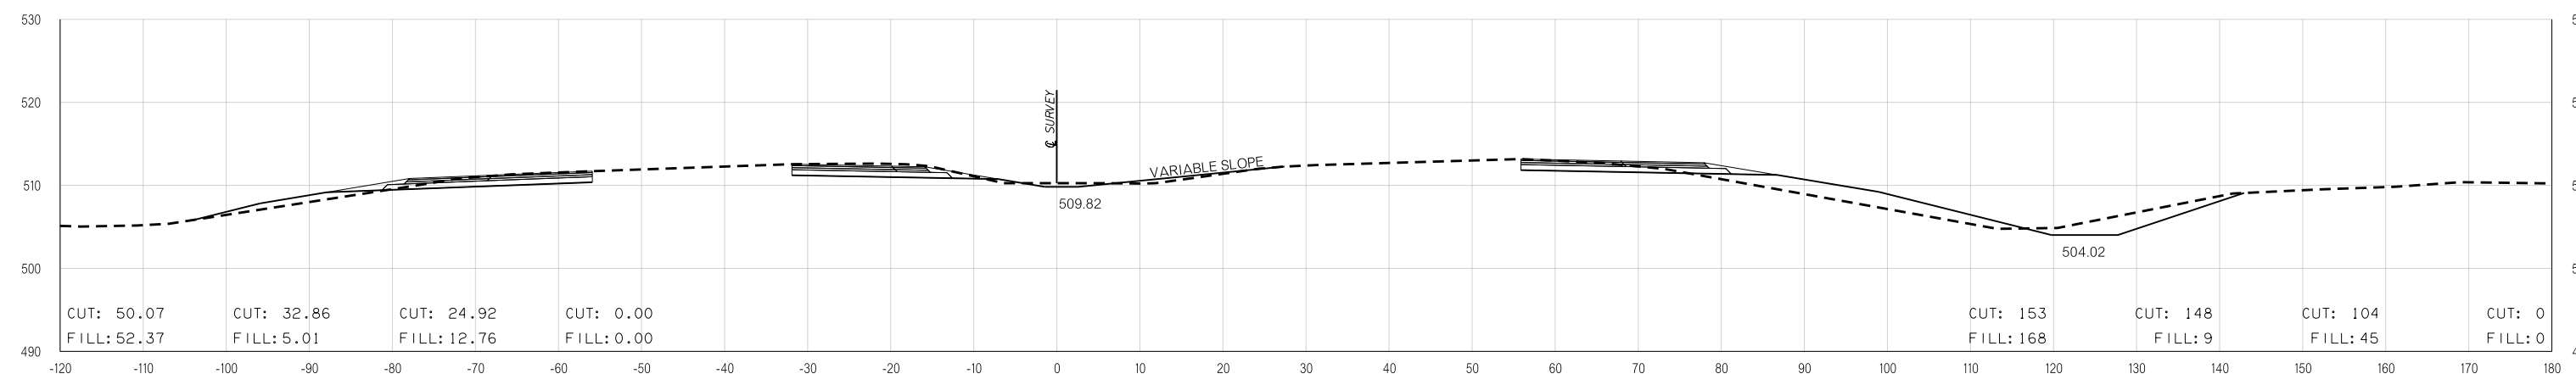

Y:\Sillwater Branch\2795604\Plan Sheets\Cross Sections.dgn 07-18-16