


FED. ROAD DIST. NO.	STATE	JOB PIECE NO.	FISCAL YEAR	SHEET NO.	TOTAL SHEETS
6	OKLA.				

DESCRIPTION	REVISIONS	DATE


END AREAS (SF)

VOLUMES (CY)


PHASE_1 PHASE_2 PHASE_7 PHASE_8 PHASE_9 PHASE_1 PHASE_2 PHASE_7 PHASE_8 PHASE_9

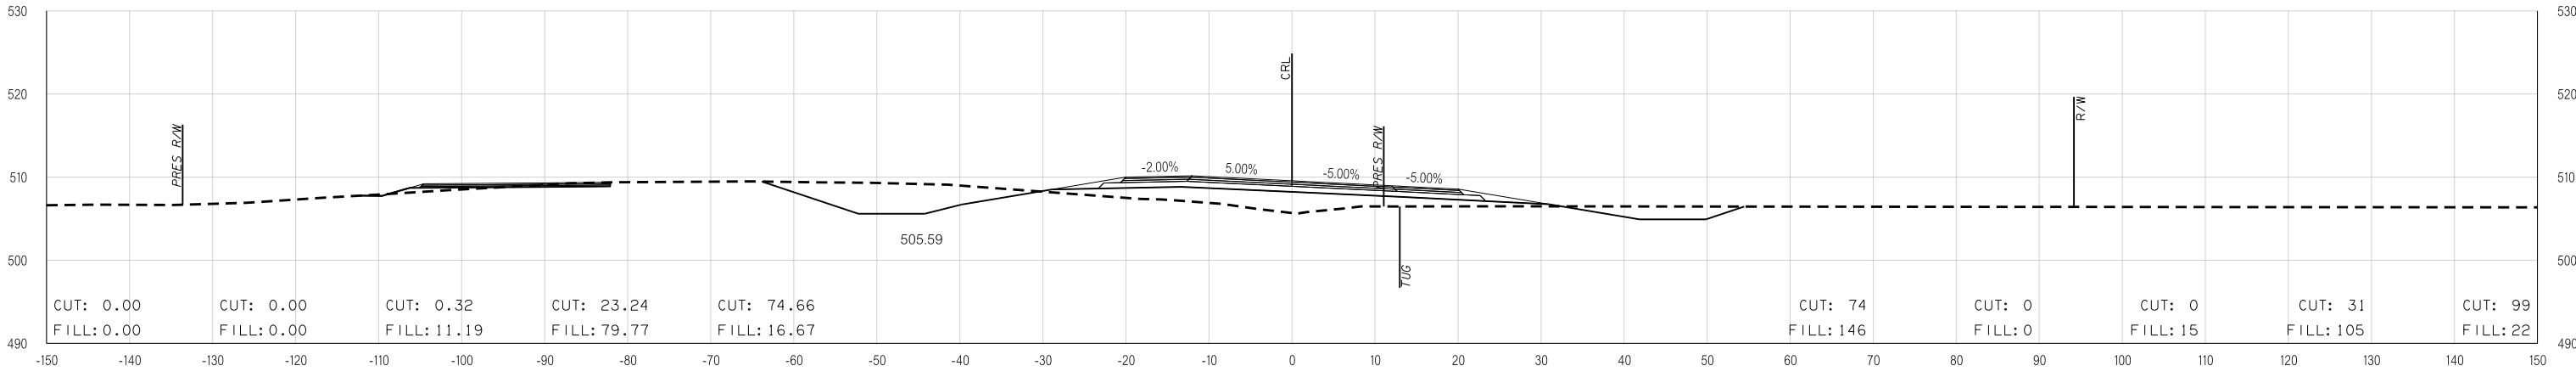

FG= 509.56
216+00.00

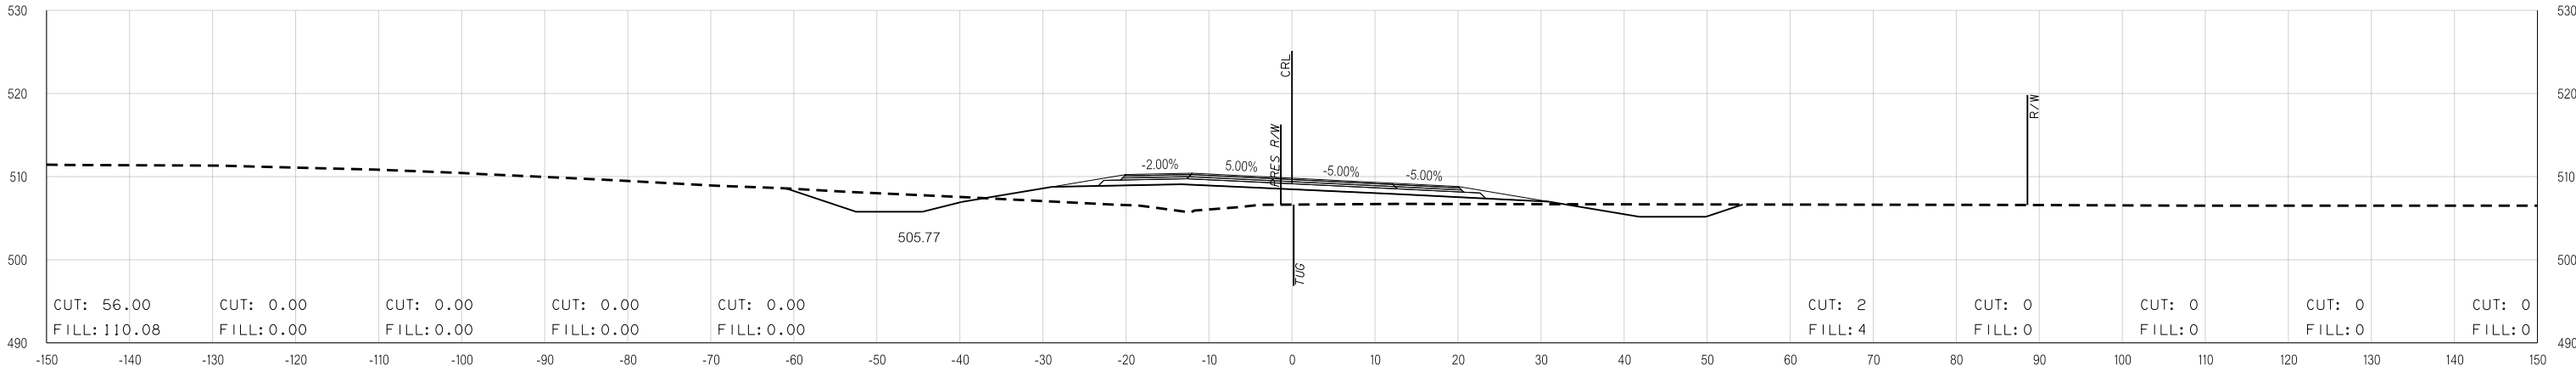

FG= 509.81
215+28.59

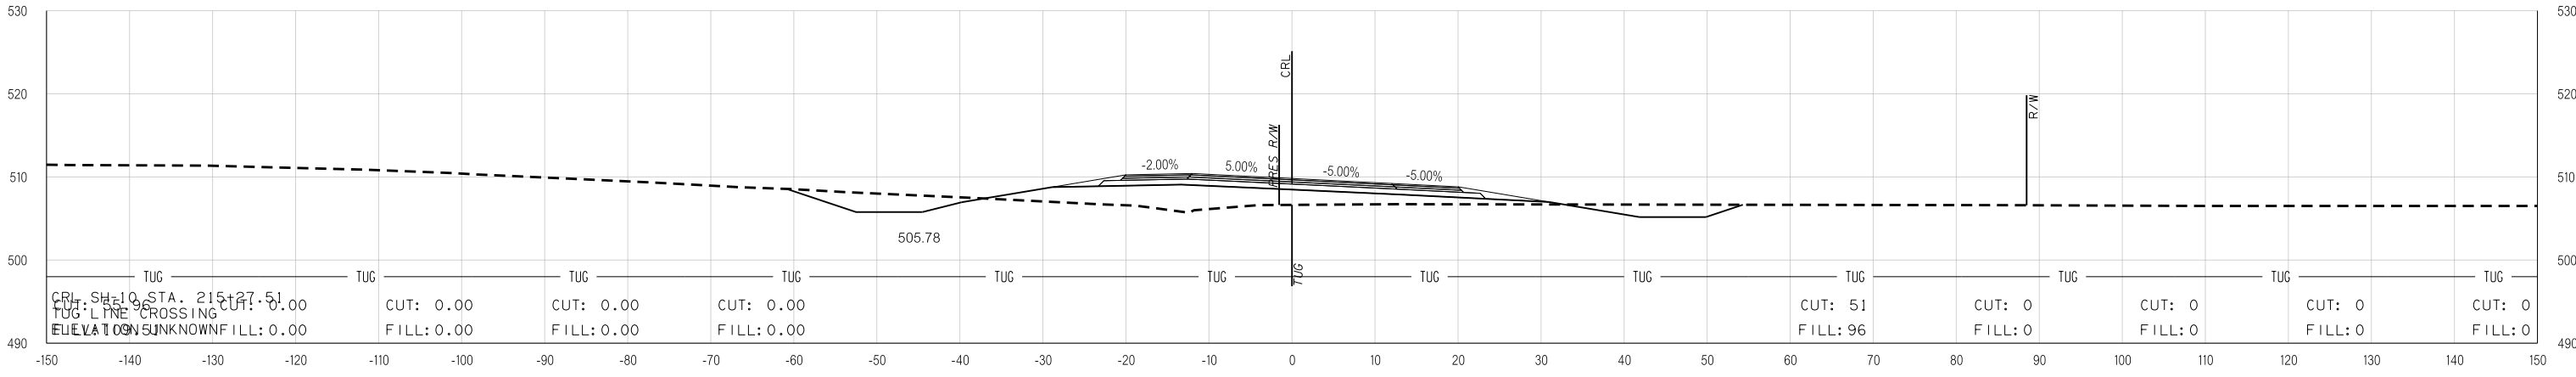

FG= 509.81
215+27.51

SH-10 REALIGNMENT

STATE JOB NO. 27956(04)
MUSKOGEE COUNTY SHEET NO. X60

Y:\S:\Water Branch\2795604\Plan Sheets\Cross Sections.dgn 07-18-16