


FED. ROAD DIST. NO.	STATE	JOB PIECE NO.	FISCAL YEAR	SHEET NO.	TOTAL SHEETS
6	OKLA.				

DESCRIPTION	REVISIONS	DATE
-------------	-----------	------


END AREAS (SF)

VOLUMES (CY)


PHASE 1    PHASE 2    PHASE 7    PHASE 8    PHASE 9                                          PHASE 1    PHASE 2    PHASE 7    PHASE 8    PHASE 9

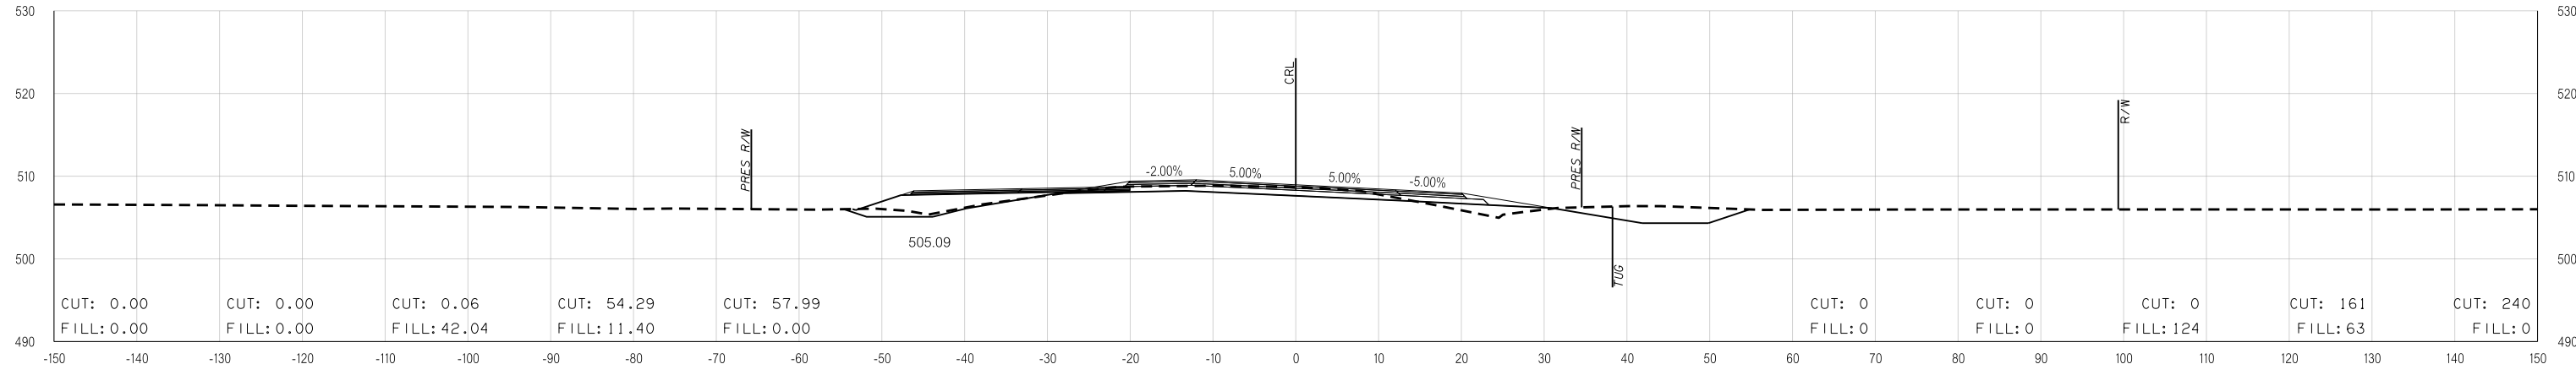

FG= 508.96  
218+00.00

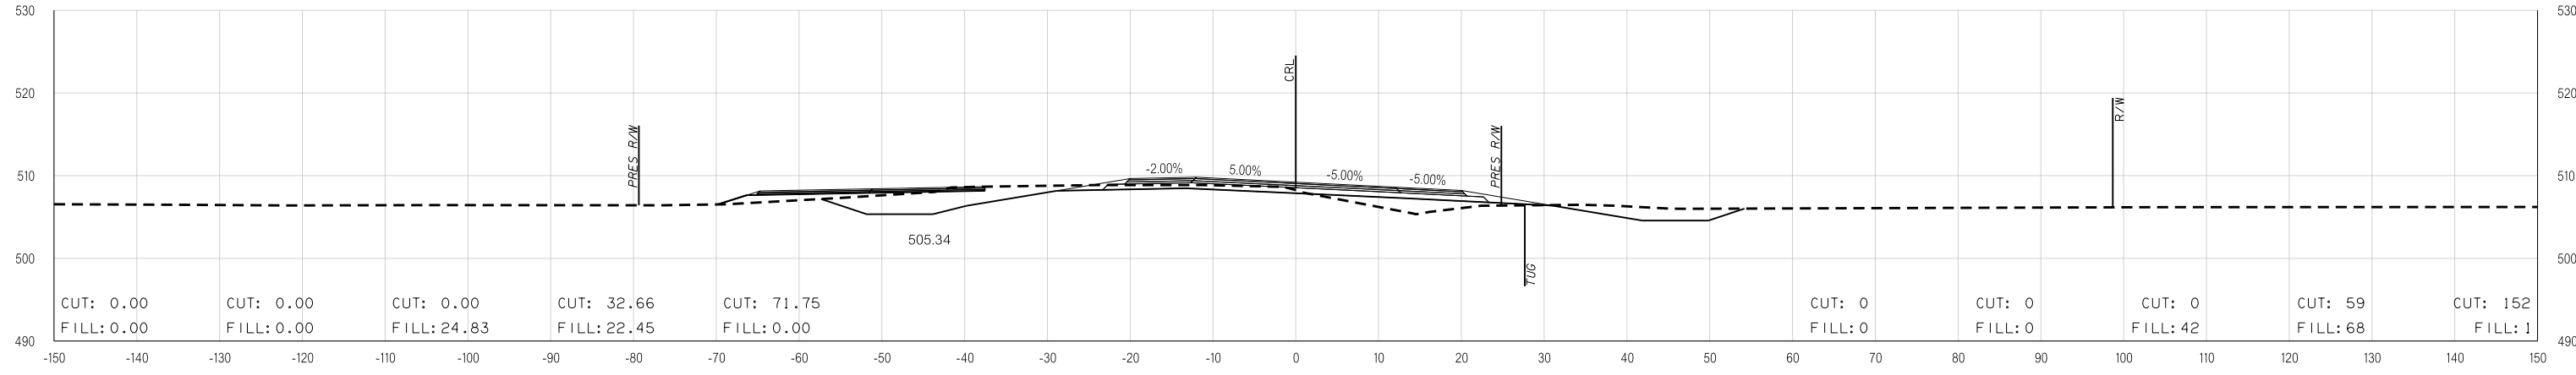

FG= 509.21  
217+00.00

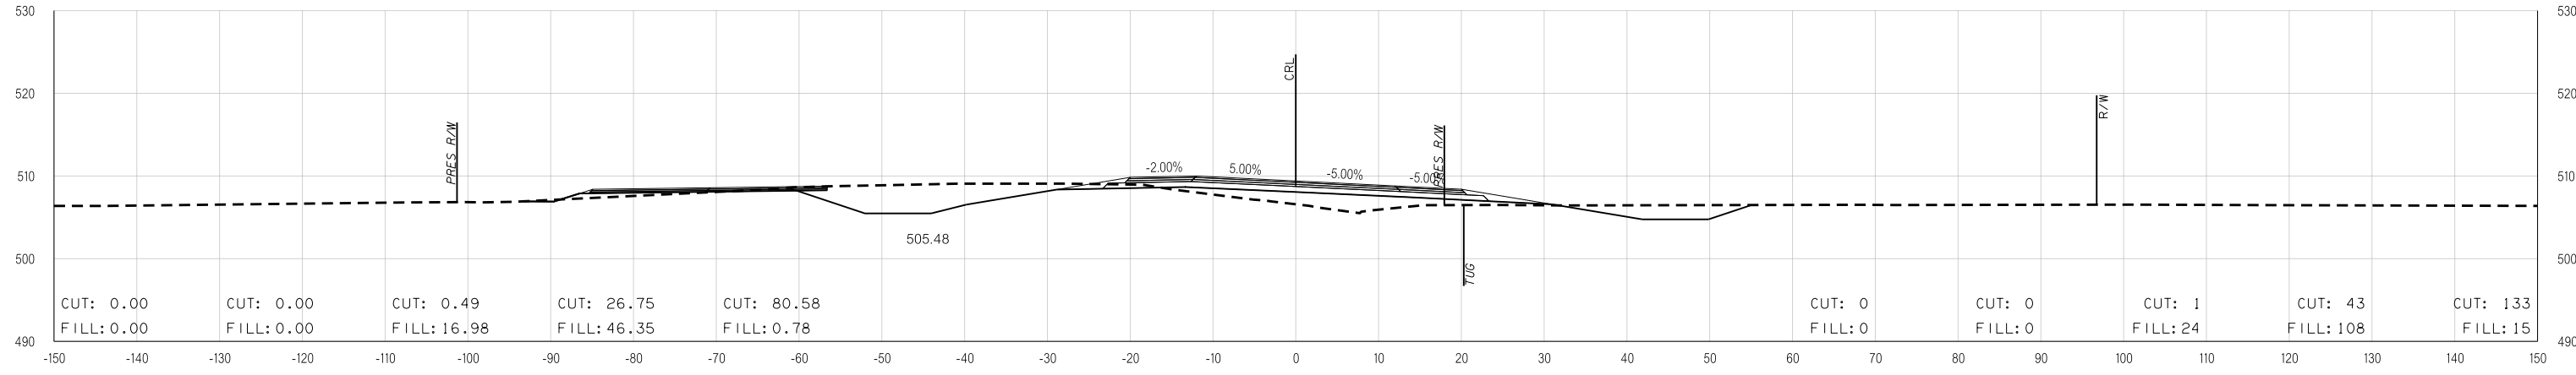

FG= 509.40  
216+46.28

Y:\S:\Water Branch\2795604\Plan Sheets\Cross Sections.dgn  
07-18-16

SH-10 REALIGNMENT

STATE JOB NO. 27956(04)  
MUSKOGEE COUNTY SHEET NO. X61