


| | | | | | |
|---------------------|-------|---------------|-------------|-----------|--------------|
| FED. ROAD DIST. NO. | STATE | JOB PIECE NO. | FISCAL YEAR | SHEET NO. | TOTAL SHEETS |
| 6 | OKLA. | | | | |
| DESCRIPTION | | REVISIONS | | DATE | |


END AREAS (SF)

VOLUMES (CY)


PHASE 1 PHASE 2 PHASE 7 PHASE 8 PHASE 9 PHASE 1 PHASE 2 PHASE 7 PHASE 8 PHASE 9

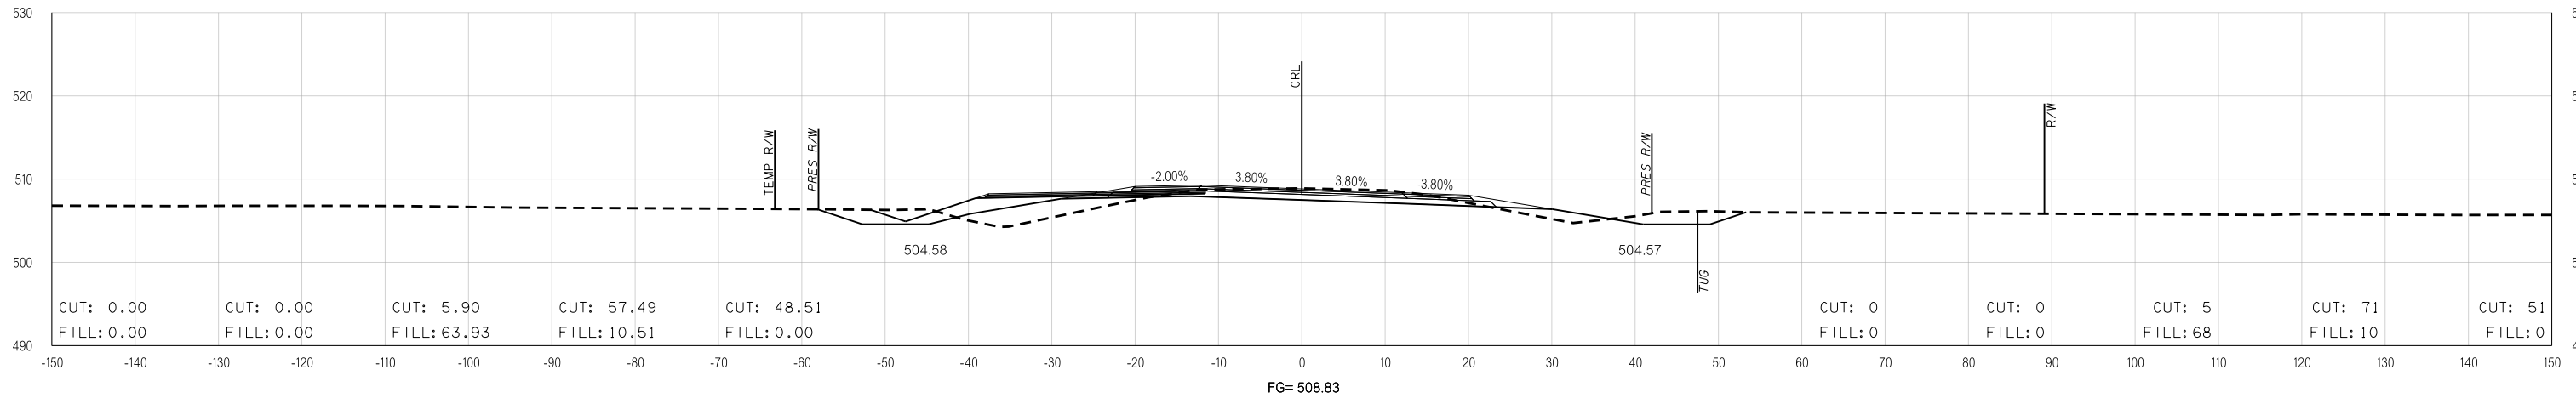

220+00.00

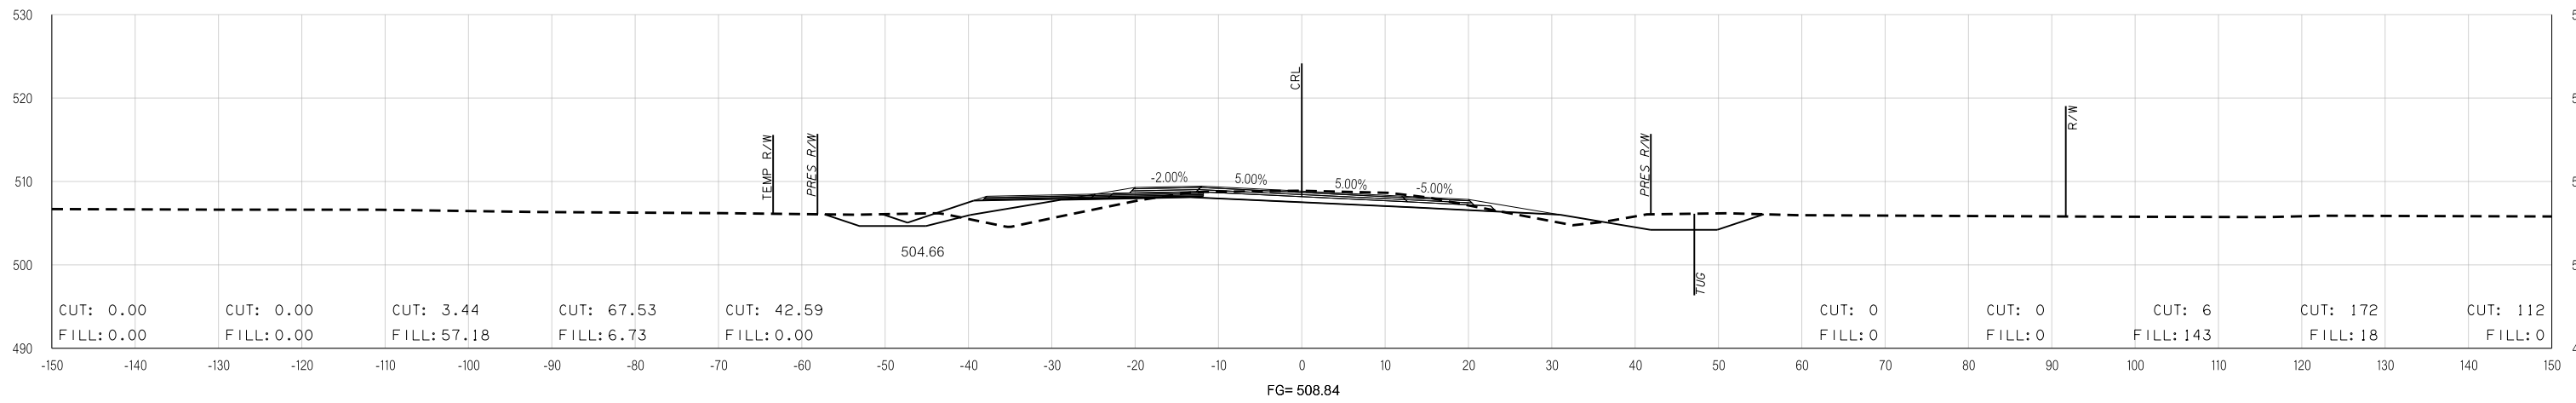

219+69.53
END FULL SUPERELEVATION

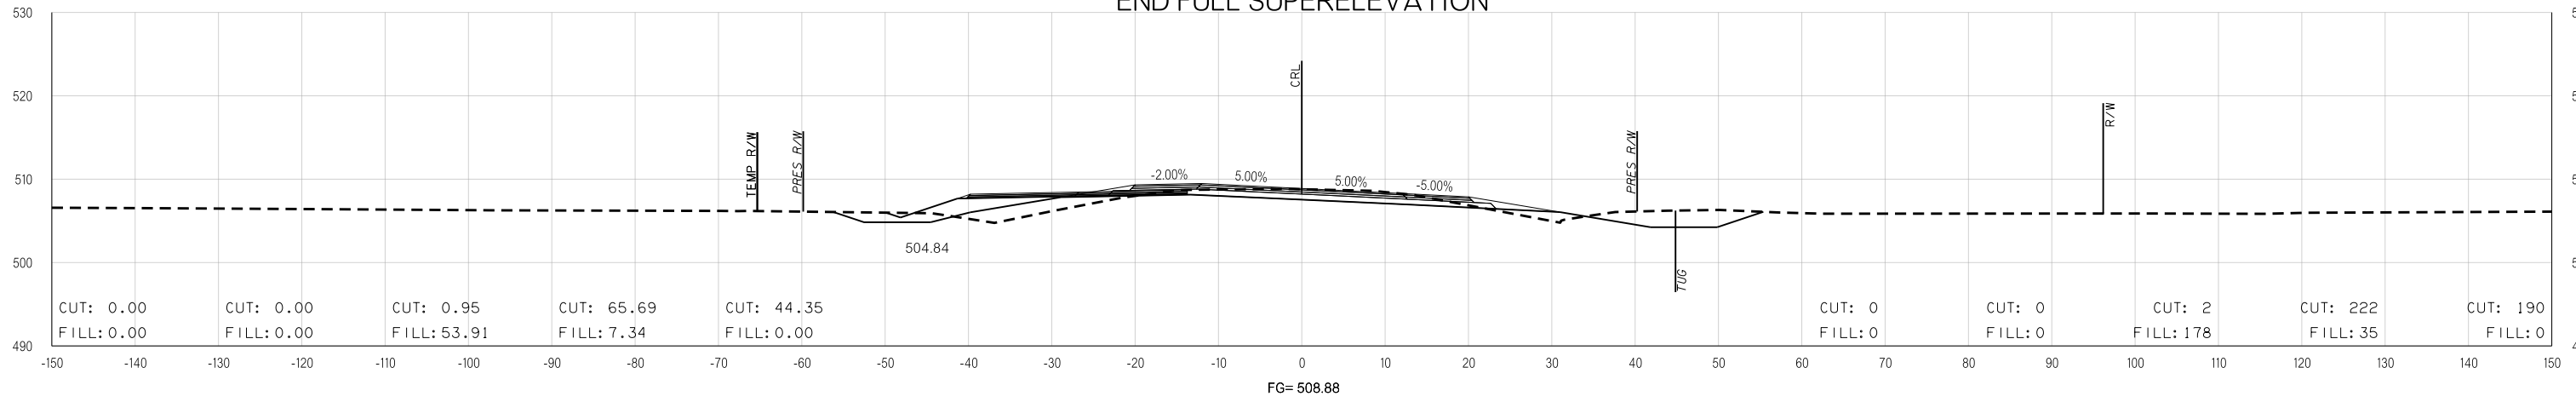

219+00.00

SH-10 REALIGNMENT

STATE JOB NO. 27956(04)
MUSKOGEE COUNTY SHEET NO. X62