



END AREAS (SF)

VOLUMES (CY)


PHASE 1 PHASE 2 PHASE 7 PHASE 8 PHASE 9 PHASE 1 PHASE 2 PHASE 7 PHASE 8 PHASE 9

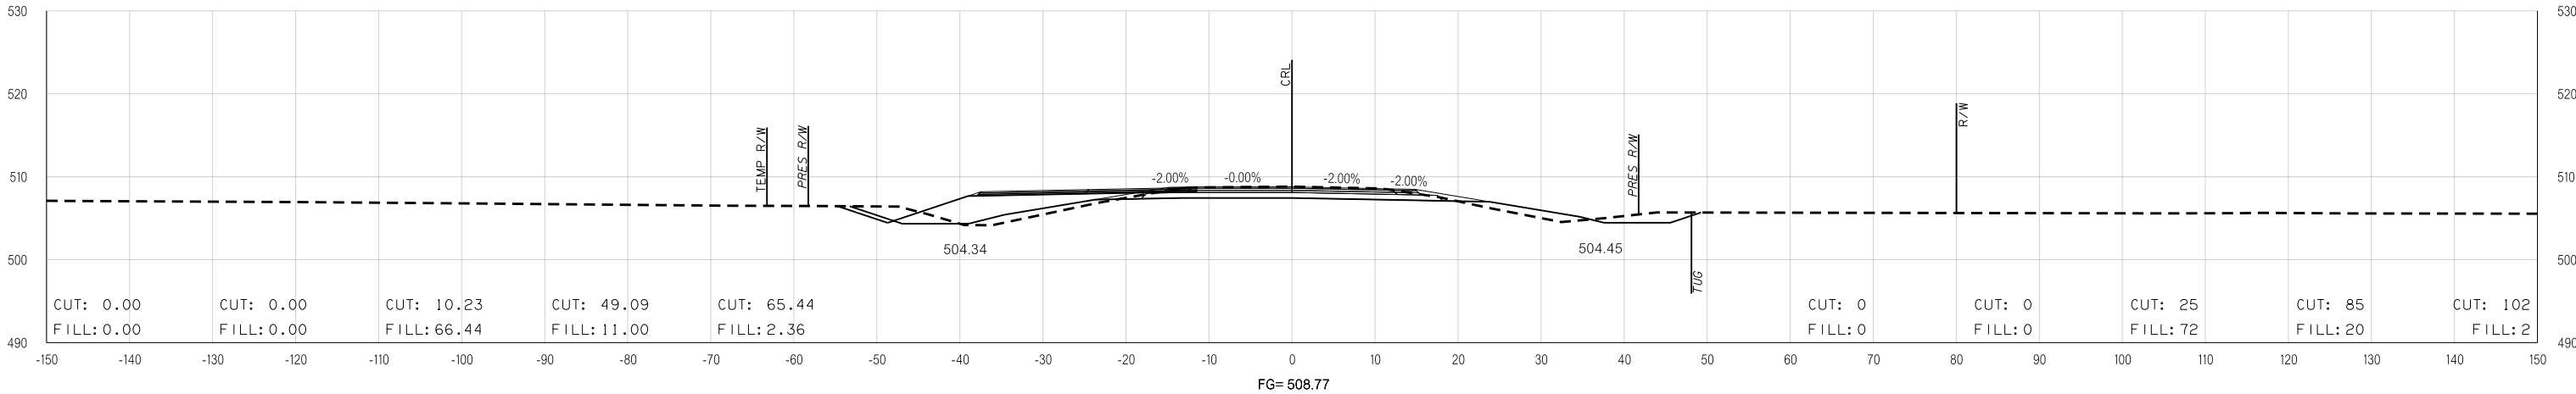

220+96.86
SUPERELEVATION RUNOFF ENDS

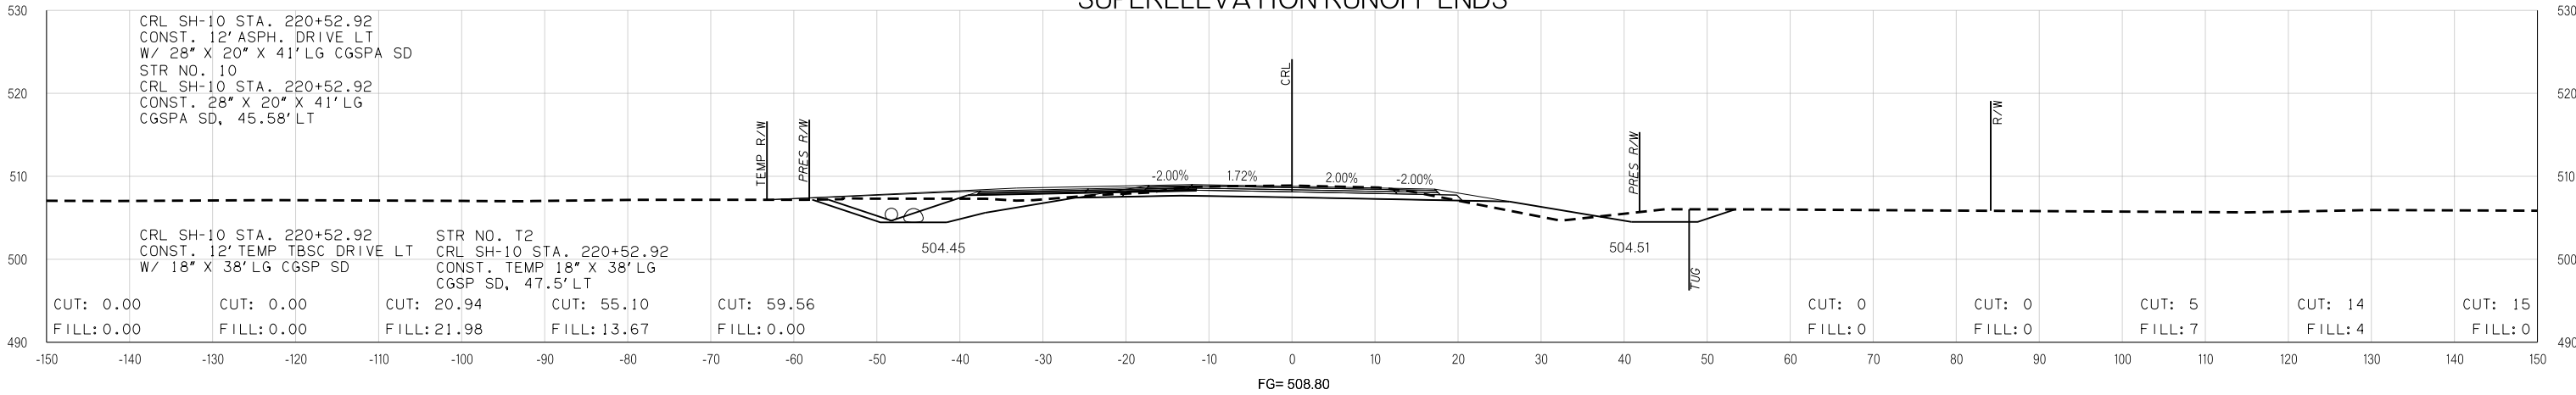

220+52.92

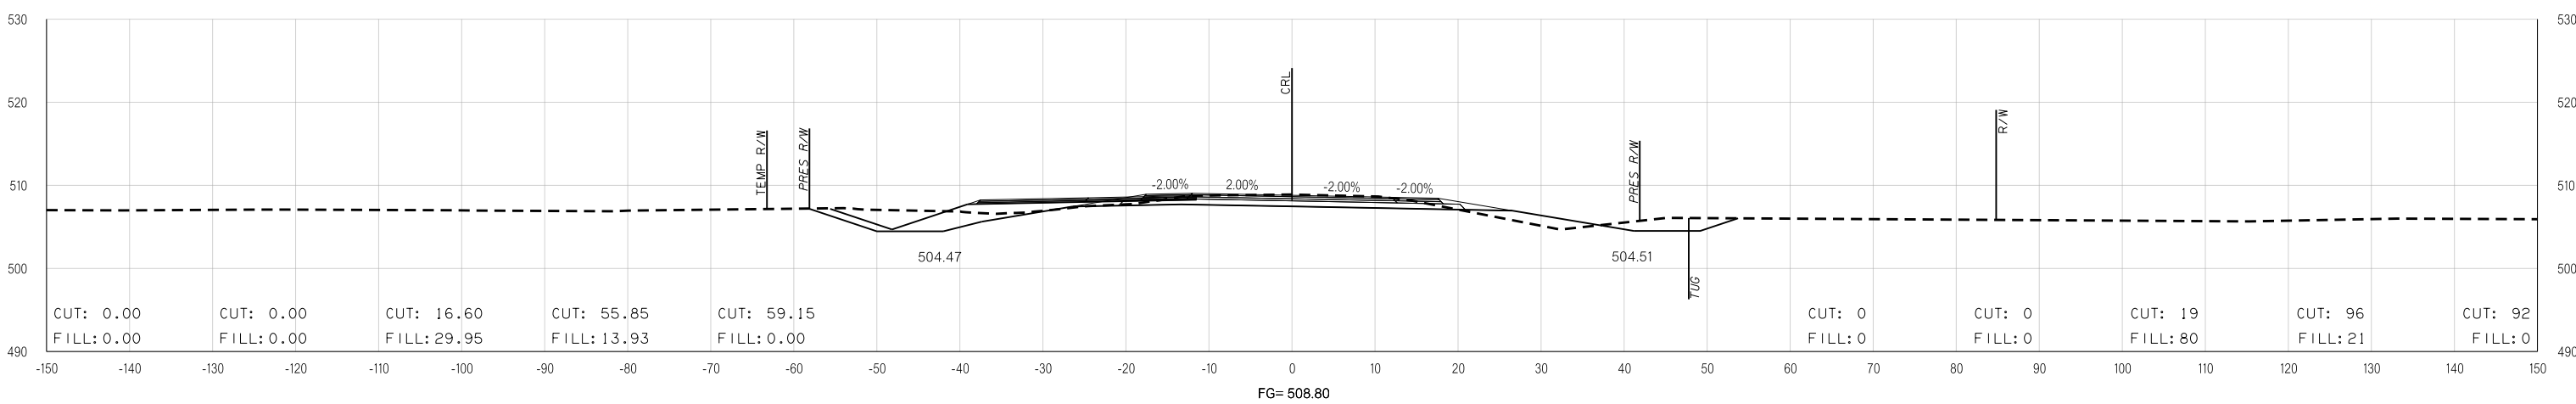

220+45.93
REVERSE CROSS SLOPE

SH-10 REALIGNMENT

STATE JOB NO. 27956(04)
MUSKOGEE COUNTY SHEET NO. X63

Y:\S:\Water Branch\2795604\Plan Sheets\Cross Sections.dgn 07-18-16