




FED. ROAD DIST. NO.	STATE	JOB PIECE NO.	FISCAL YEAR	SHEET NO.	TOTAL SHEETS
6	OKLA.				

DESCRIPTION	REVISIONS	DATE

END AREAS (SF)

VOLUMES (CY)

PHASE_1 PHASE_2 PHASE_7 PHASE_8 PHASE_9 PHASE_1 PHASE_2 PHASE_7 PHASE_8 PHASE_9

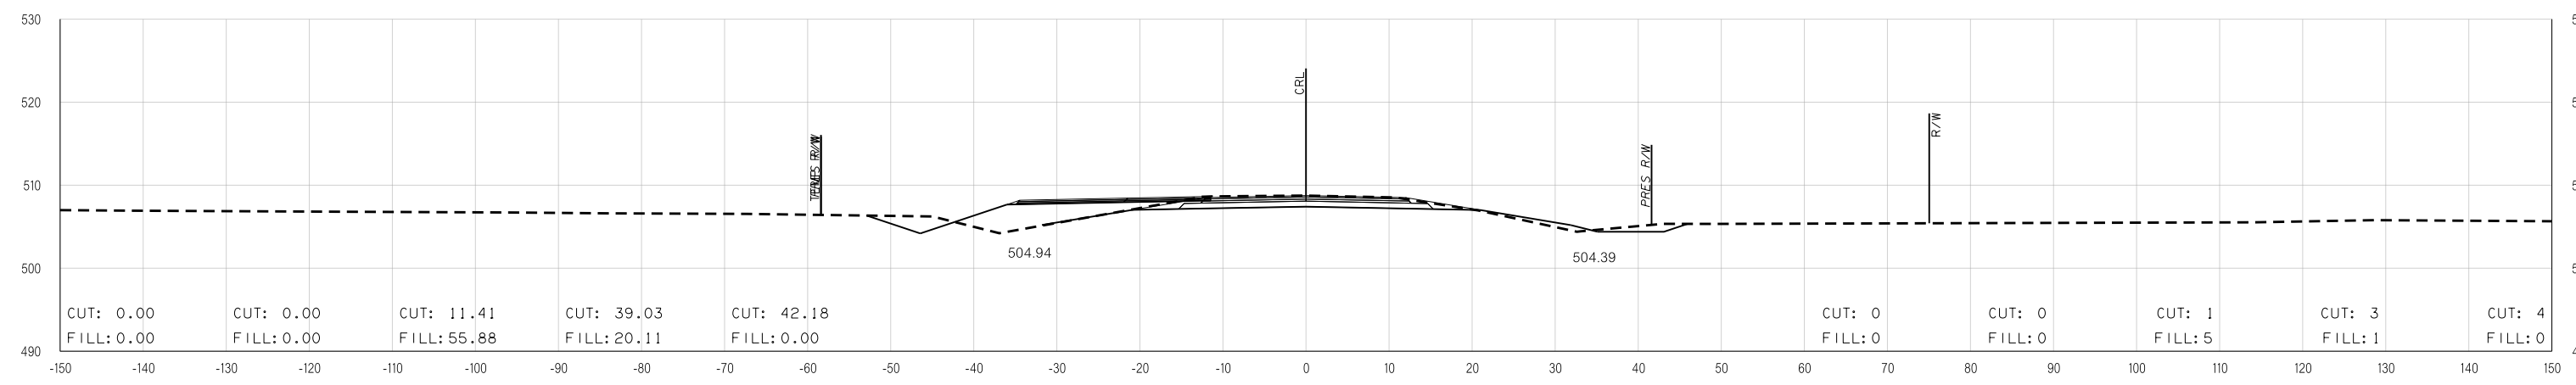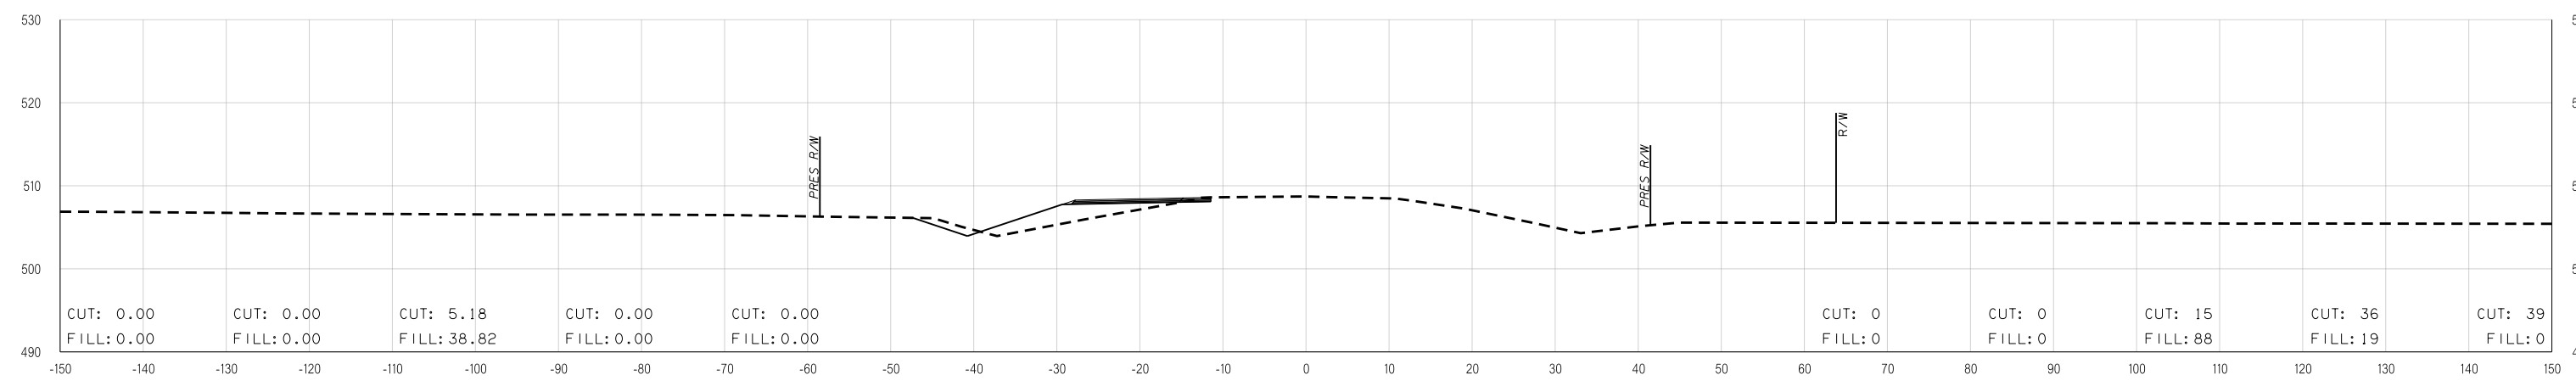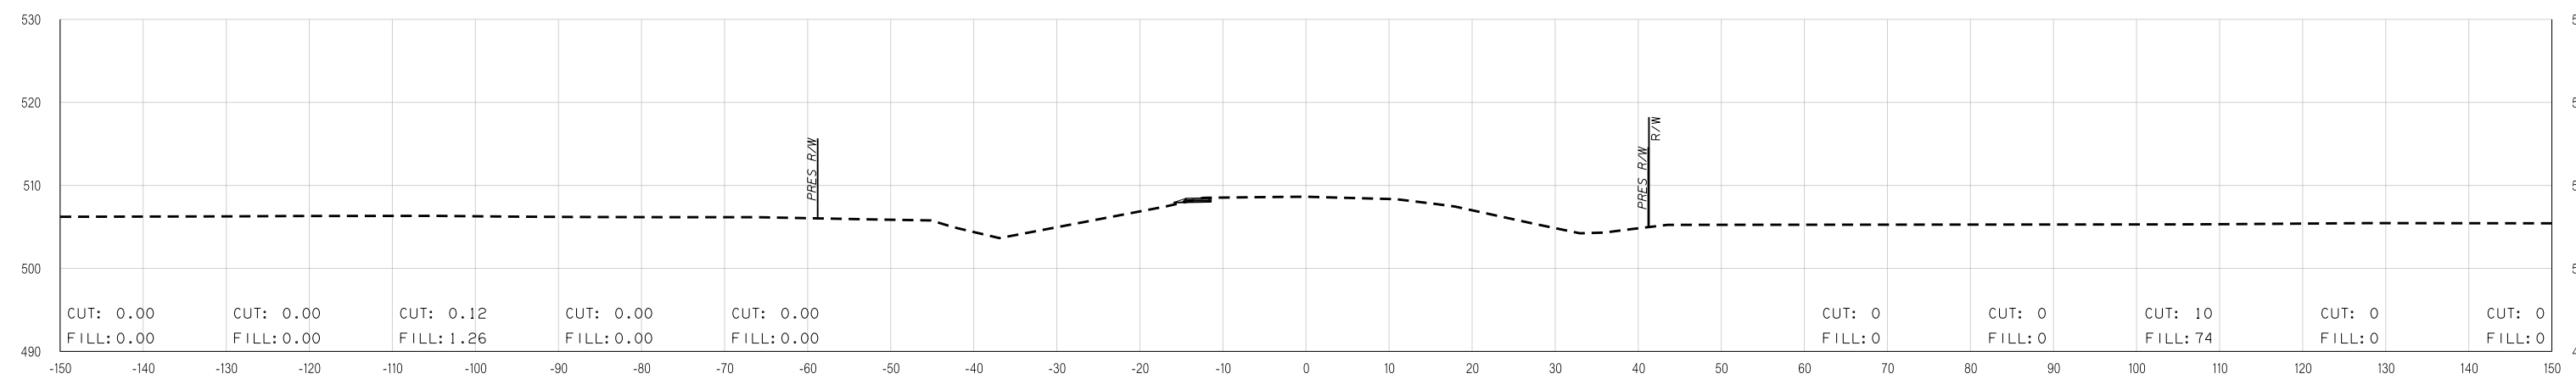

FG= 508.75
221+50.00

CRL SH-10 STA. 221+50.00 END PROJECT & BEING INCIDENTAL

SH-10 REALIGNMENT

STATE JOB NO. 27956(04)
MUSKOGEE COUNTY SHEET NO. X65

Y:\S:\Water Branch\2795604\Plan Sheets\Cross Sections.dgn 07-18-16