


FED. ROAD DIST. NO.	STATE	JOB PIECE NO.	FISCAL YEAR	SHEET NO.	TOTAL SHEETS
6	OKLA.				

DESCRIPTION	REVISIONS	DATE


END AREAS (SF)

VOLUMES (CY)


PHASE_1 PHASE_2 PHASE_7 PHASE_8 PHASE_9 PHASE_1 PHASE_2 PHASE_7 PHASE_8 PHASE_9

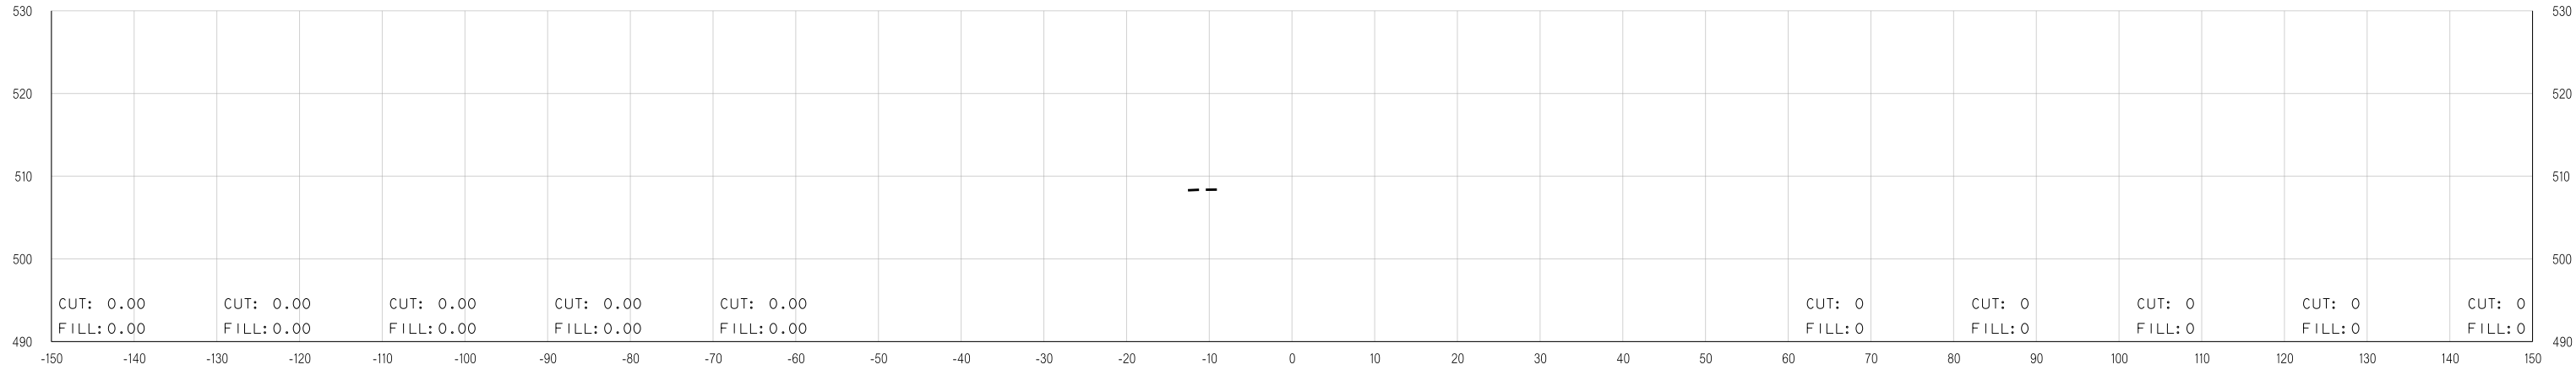

224+46.29

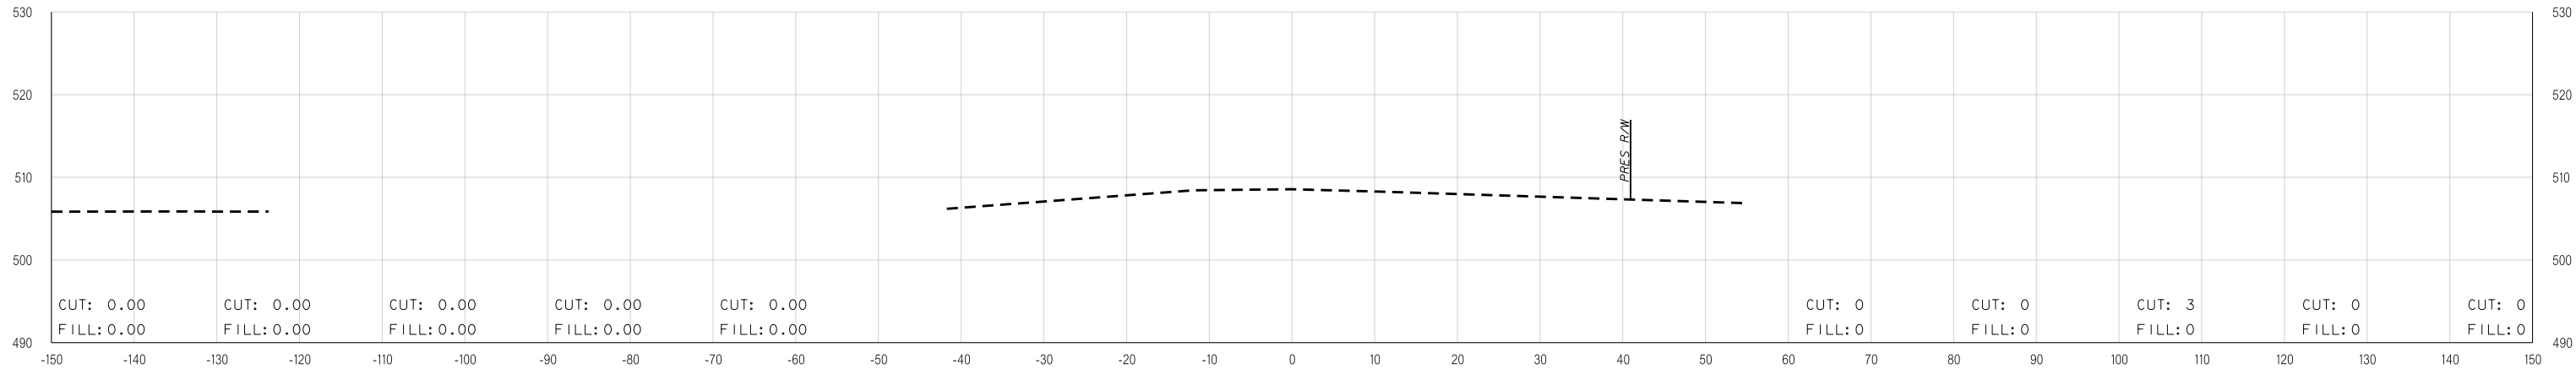

224+00.00

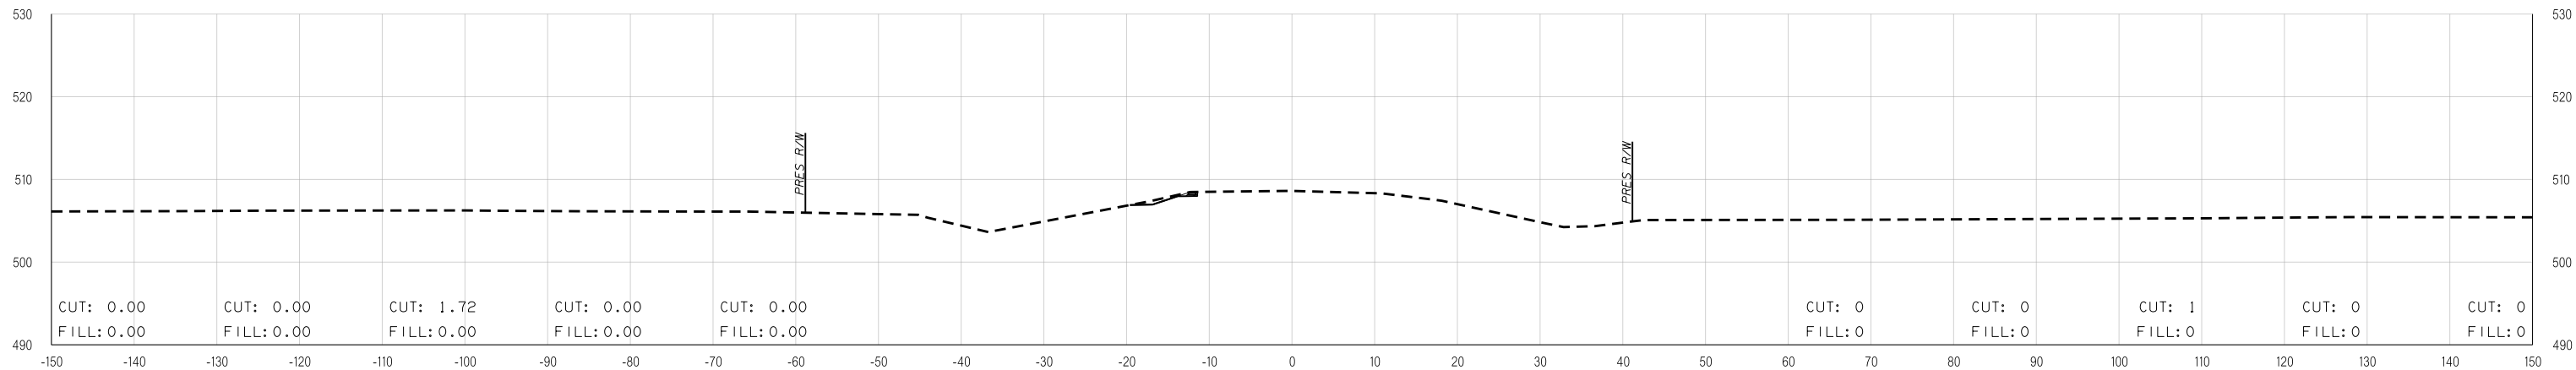

223+15.58

SH-10 REALIGNMENT

STATE JOB NO. 27956(04)
MUSKOGEE COUNTY SHEET NO. X66