

FED. ROAD DIST. NO.	STATE	JOB PIECE NO.	FISCAL YEAR	SHEET NO.	TOTAL SHEETS
6	OKLA.				


DESCRIPTION	REVISIONS	DATE

END AREAS (SF)


PHASE_2 PHASE_3 PHASE_4 PHASE_10

VOLUMES (CY)


PHASE_2 PHASE_3 PHASE_4 PHASE_10

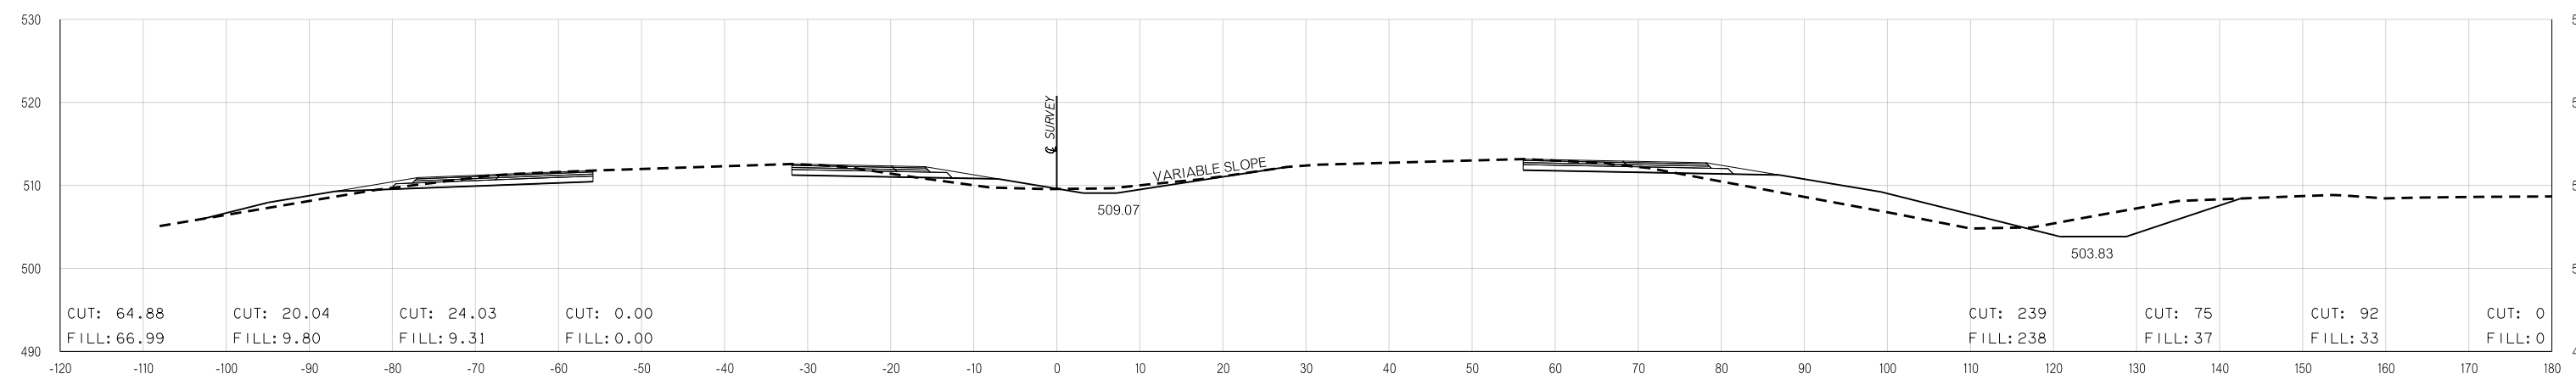

418+00.00

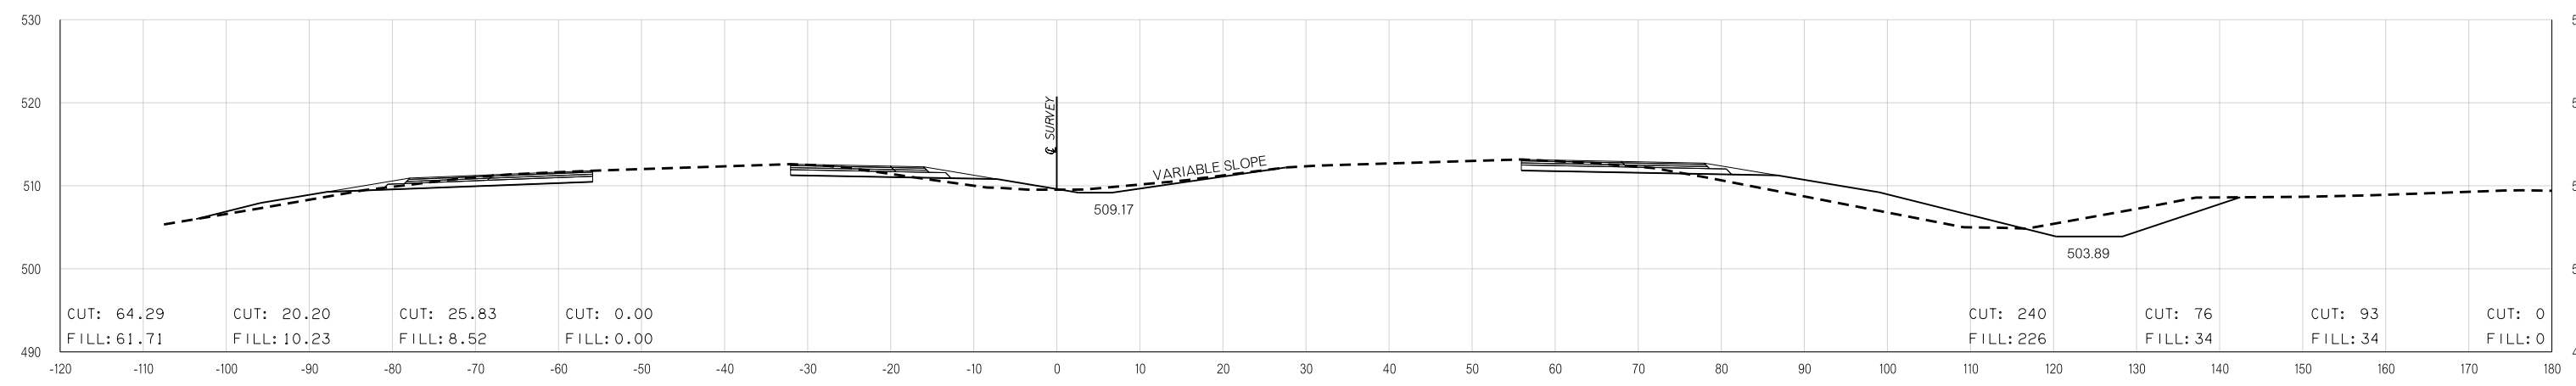

417+00.00

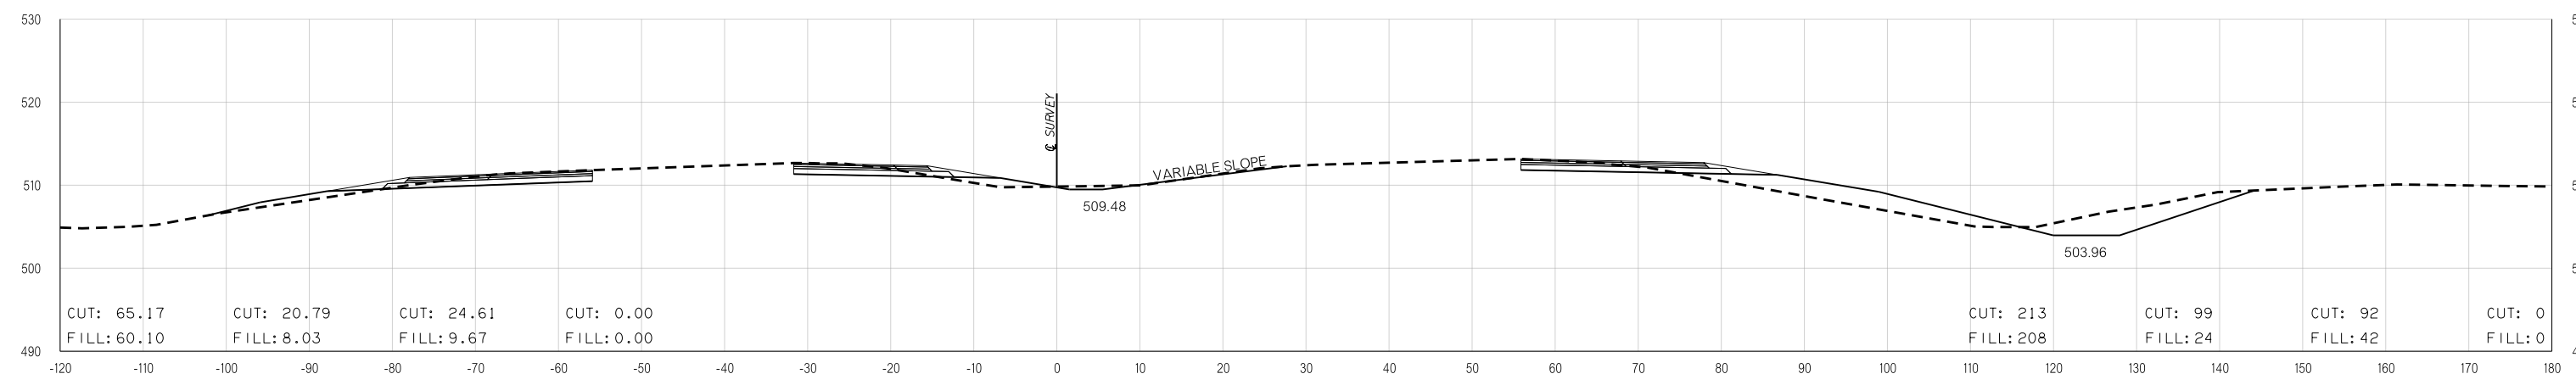

416+00.00

US-62/GEORGETOWN ROAD INTERSECTION

STATE JOB NO. 27956(04)
MUSKOGEE COUNTY SHEET NO. X7

Y:\S:\Water Branch\2795604\Plan Sheets\Cross Sections.dgn 07-18-16