

FED. ROAD DIST. NO.	STATE	JOB PIECE NO.	FISCAL YEAR	SHEET NO.	TOTAL SHEETS
6	OKLA.				


DESCRIPTION	REVISIONS	DATE

END AREAS (SF)


PHASE 1 PHASE 5 PHASE 6

VOLUMES (CY)


PHASE 1 PHASE 5 PHASE 6

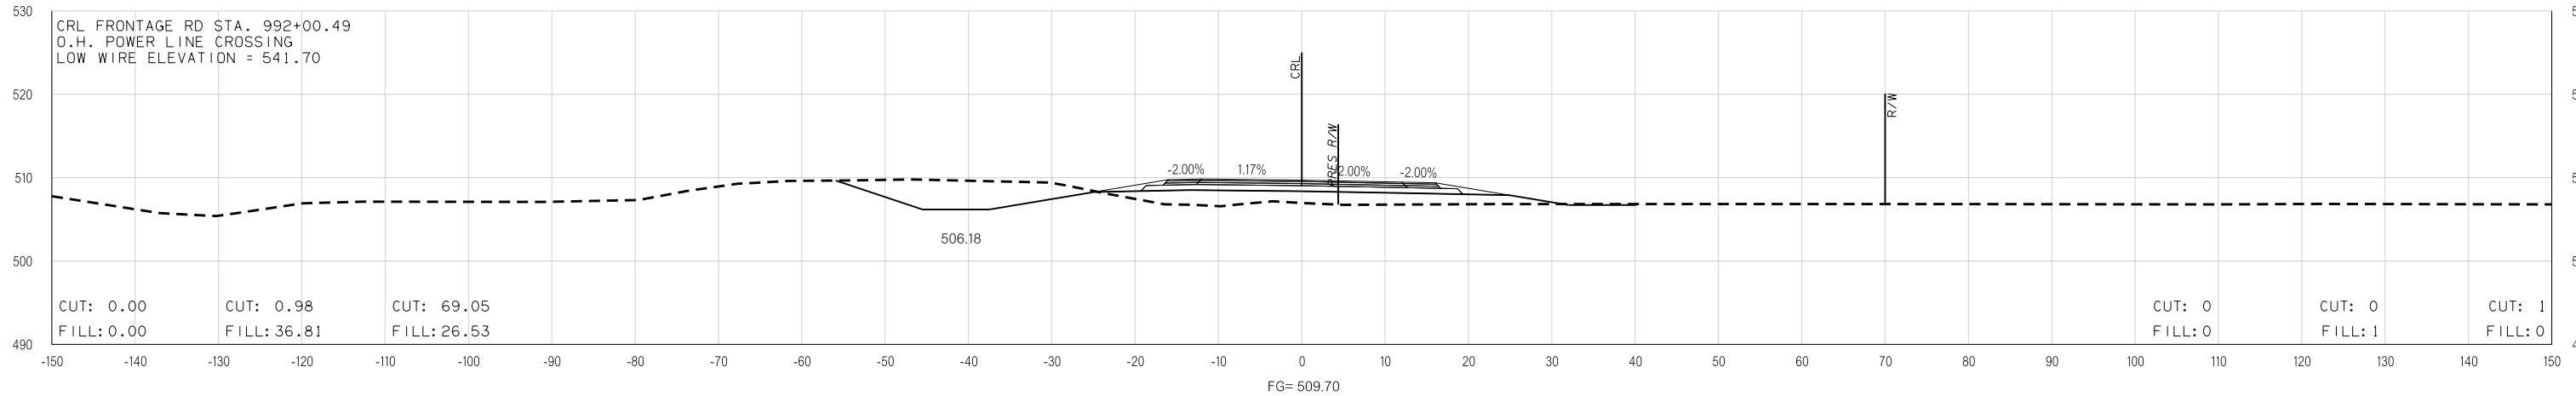

992+00.49

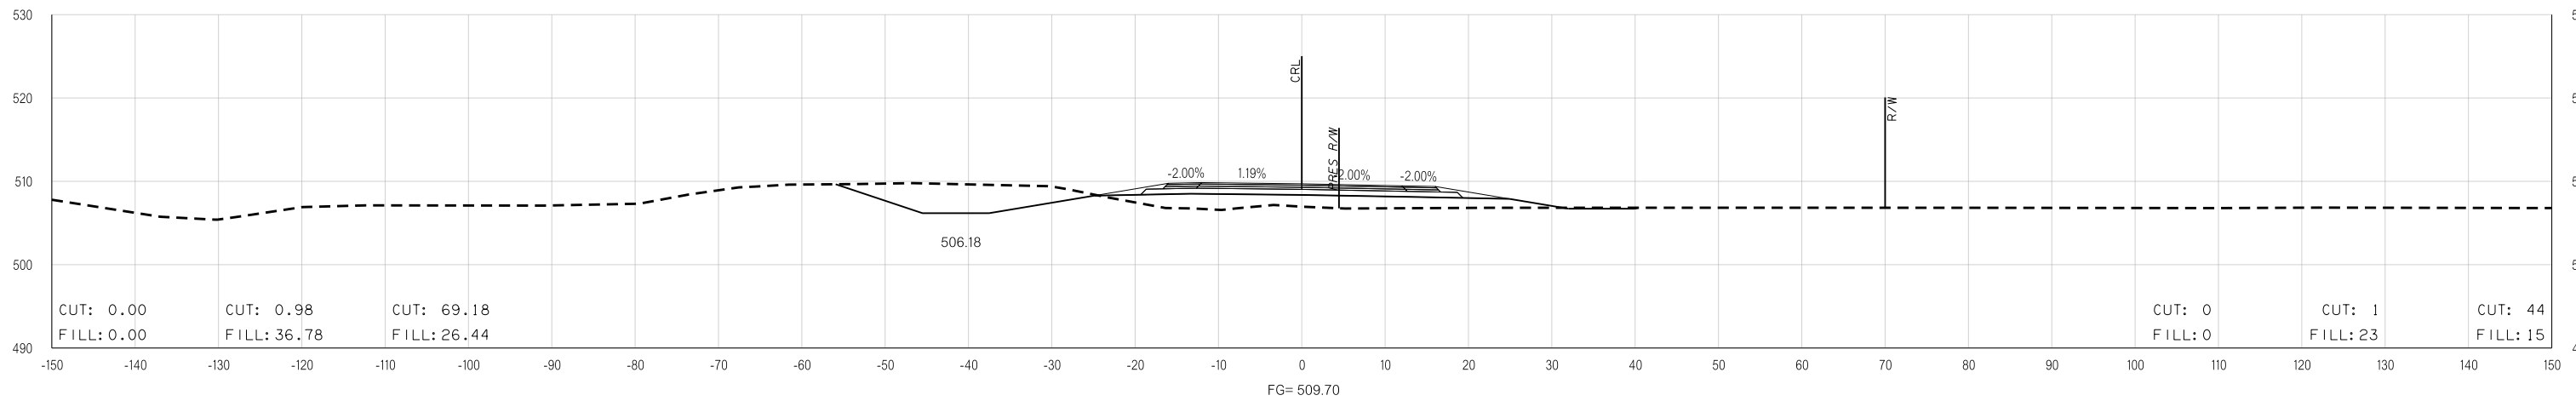

992+00.00

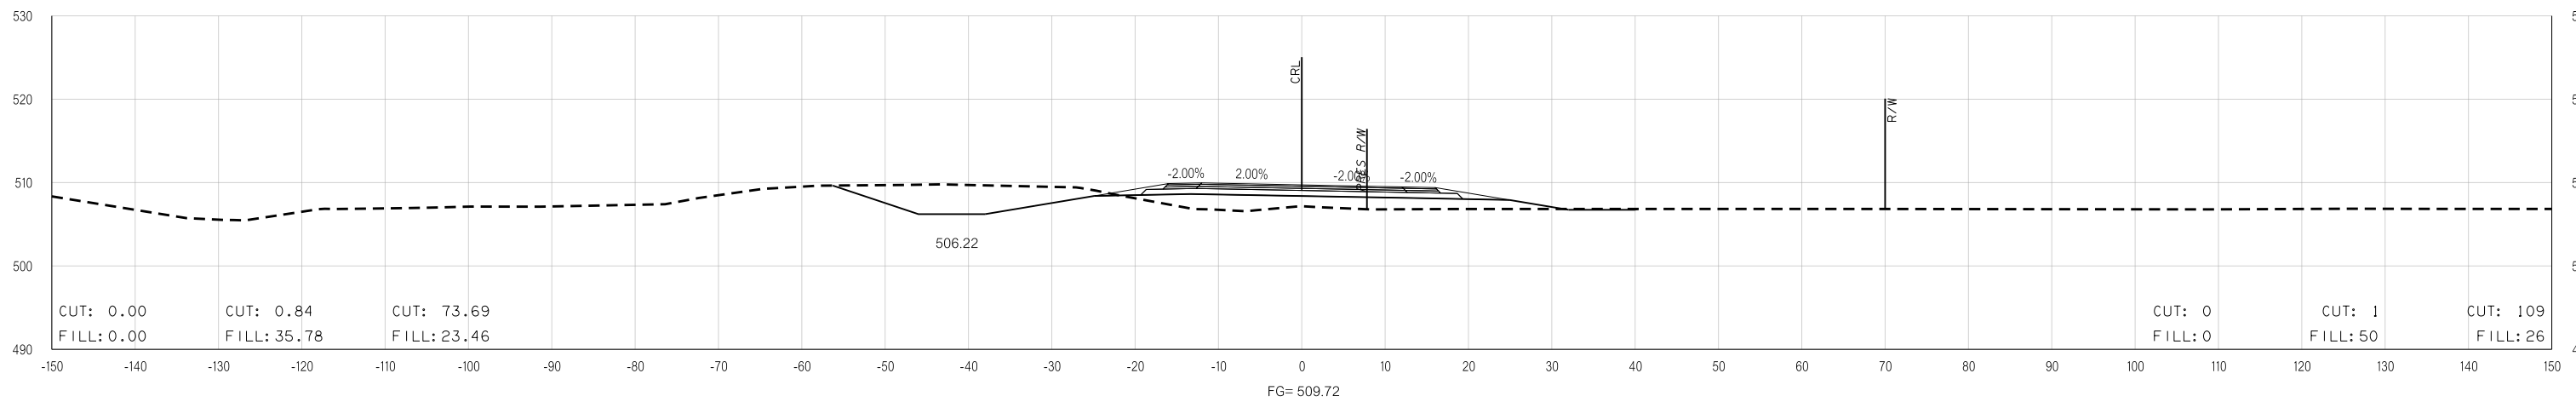

991+83.24
REVERSE CROSS SLOPE

FRONTAGE ROAD REALIGNMENT

STATE JOB NO. 27956(04)
MUSKOGEE COUNTY SHEET NO. X71