

FED. ROAD DIST. NO.	STATE	JOB PIECE NO.	FISCAL YEAR	SHEET NO.	TOTAL SHEETS
6	OKLA.				




DESCRIPTION	REVISIONS	DATE

END AREAS (SF)

PHASE 1 PHASE 5 PHASE 6

VOLUMES (CY)

PHASE 1 PHASE 5 PHASE 6

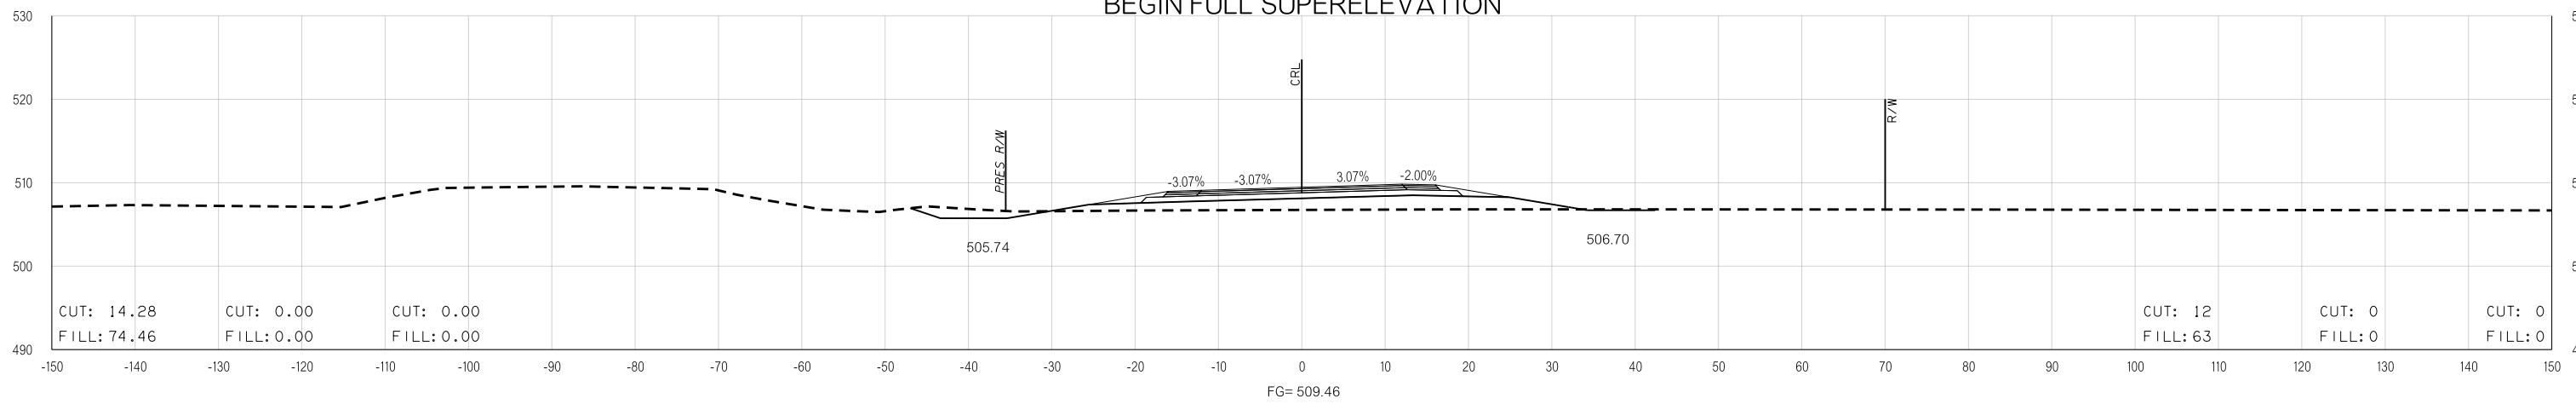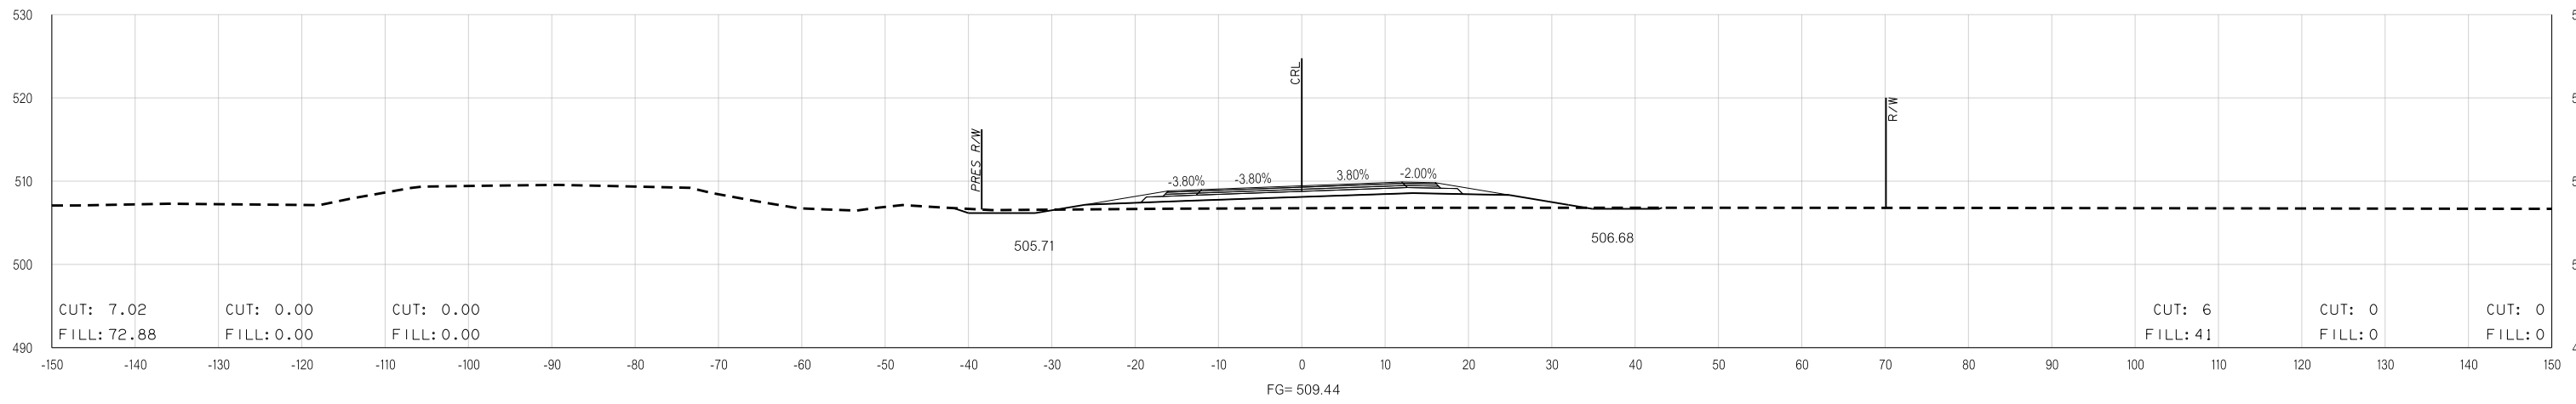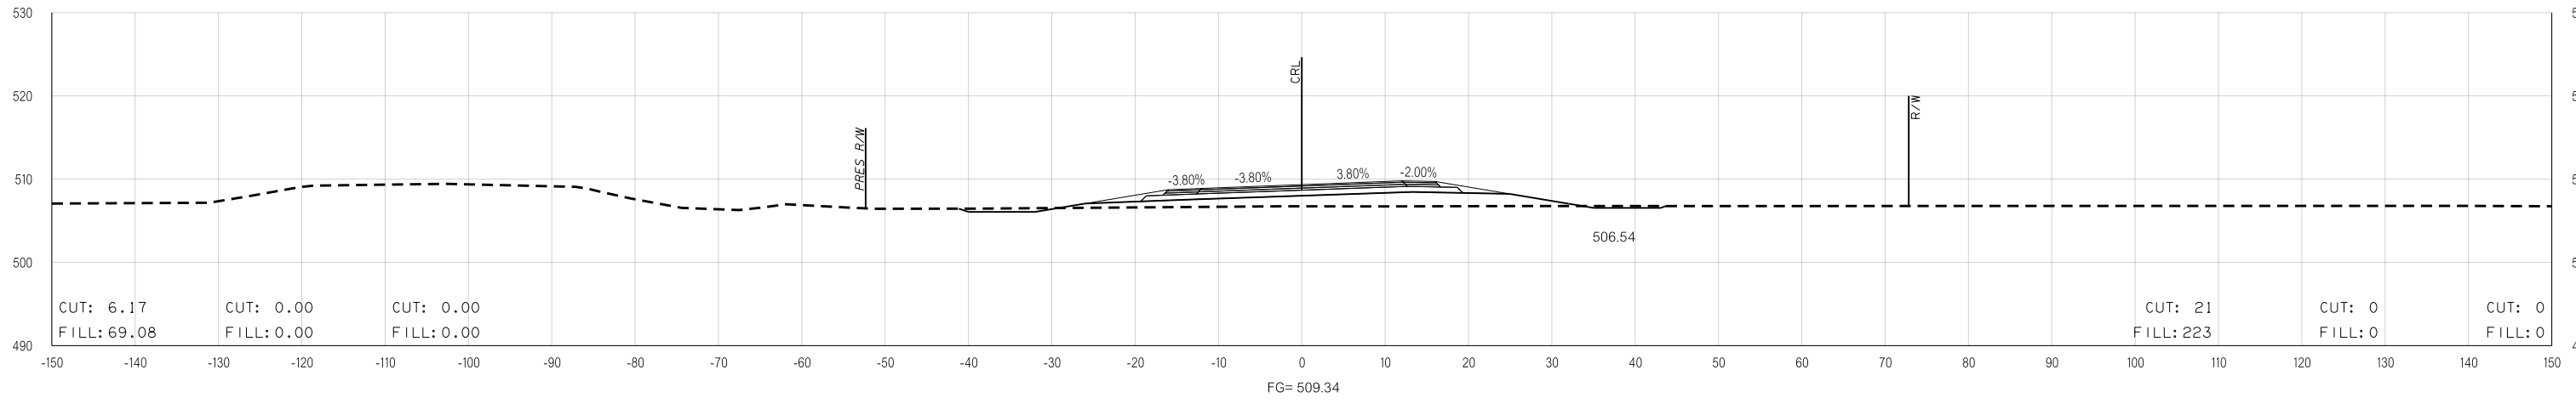

FRONTAGE ROAD REALIGNMENT

STATE JOB NO. 27956(04)
 MUSKOGEE COUNTY SHEET NO. X74