


END AREAS (SF)


PHASE 11

VOLUMES (CY)


PHASE 11

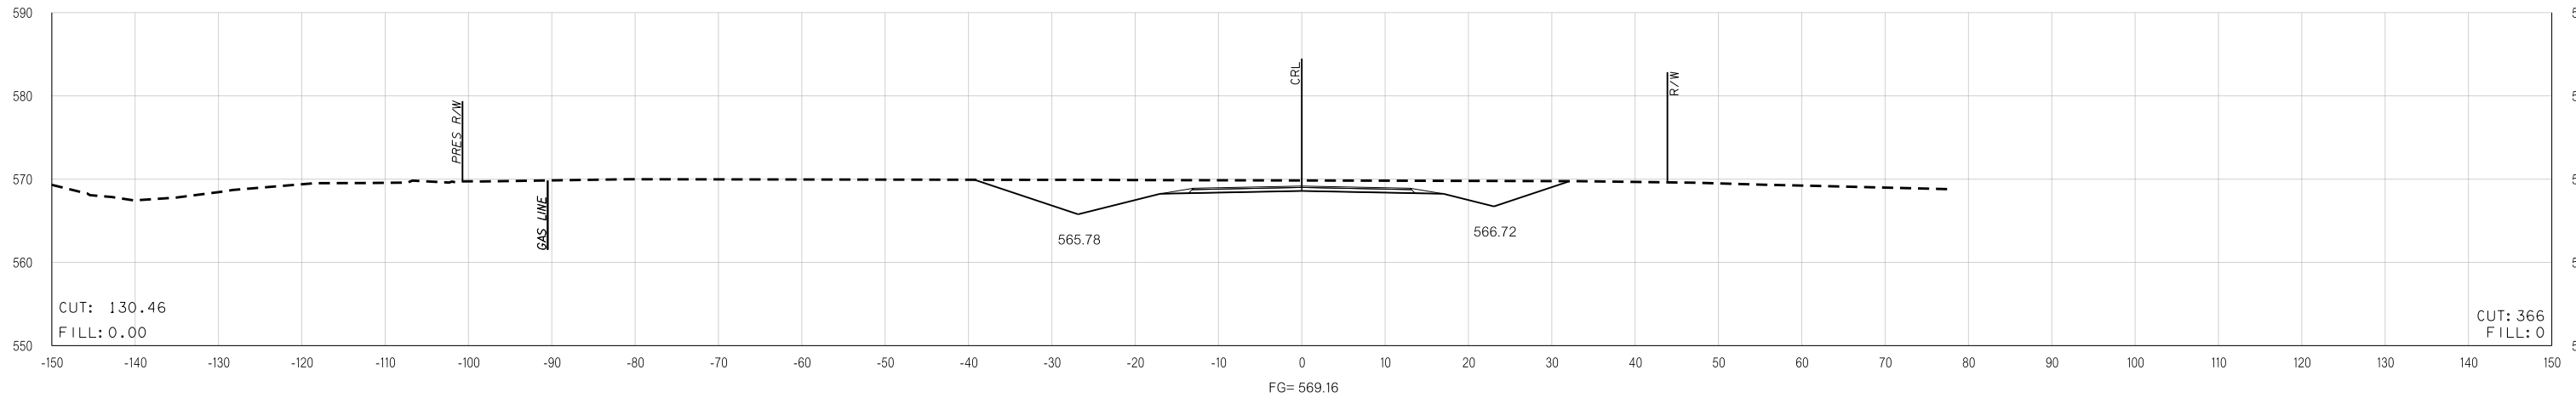

103+00.00

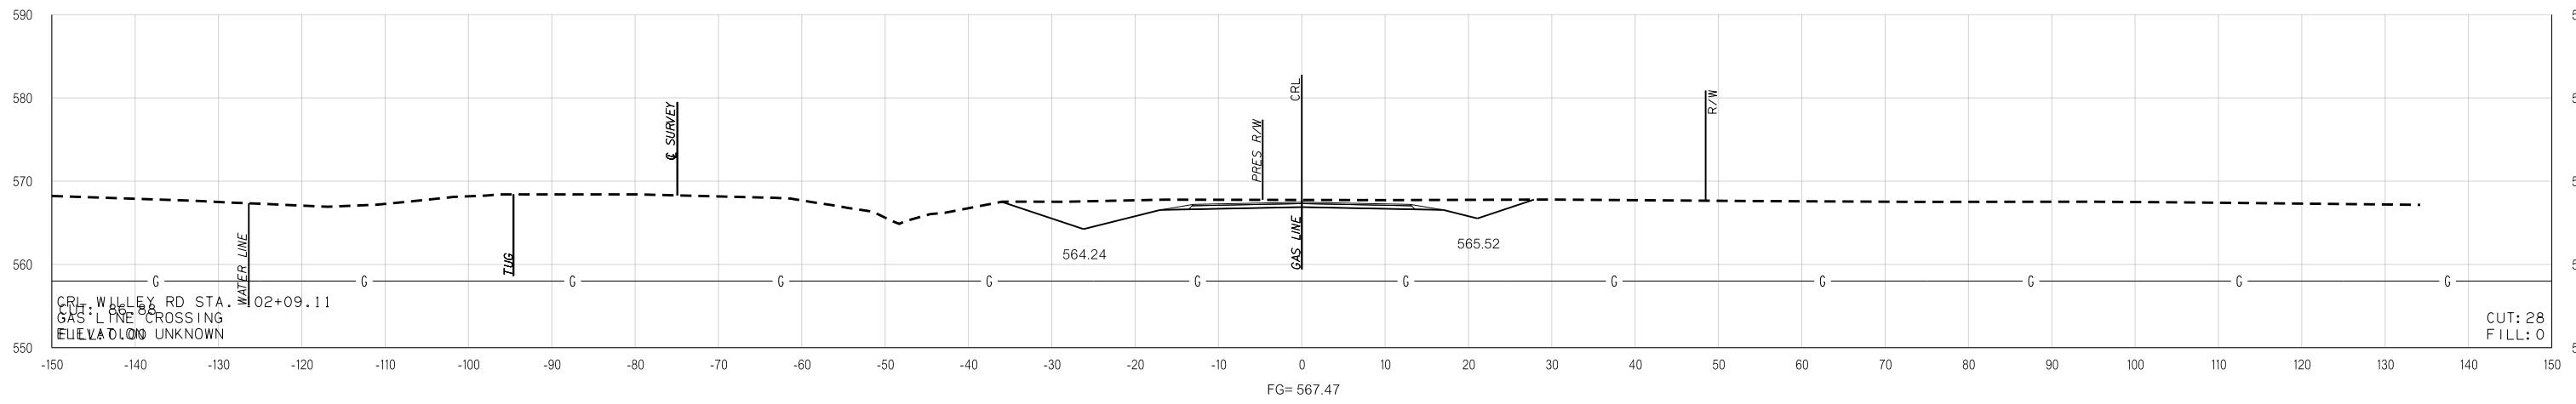

102+09.11

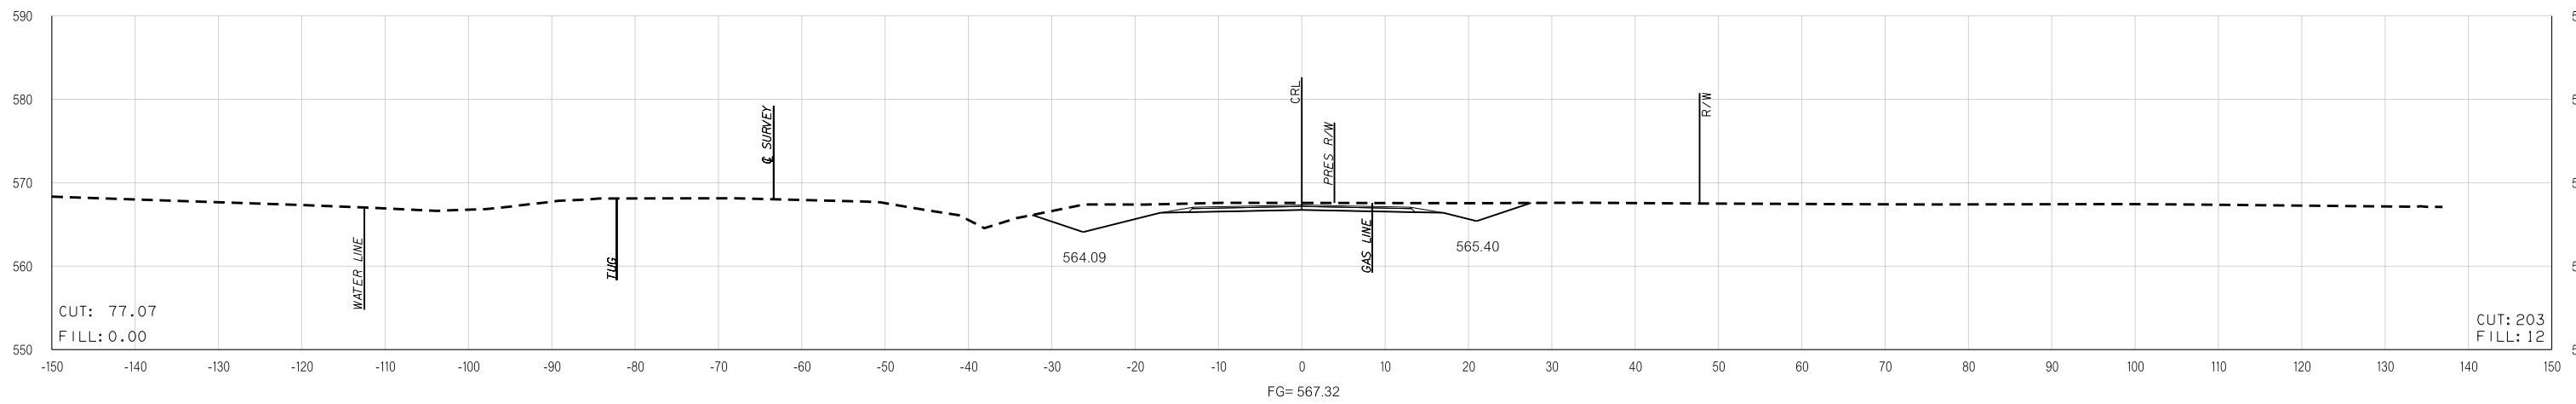

102+00.00

WILLEY ROAD REALIGNMENT

STATE JOB NO. 27956(04)  
MUSKOGEE COUNTY SHEET NO. X80