

FED. ROAD DIST. NO.	STATE	JOB PIECE NO.	FISCAL YEAR	SHEET NO.	TOTAL SHEETS
6	OKLA.				


DESCRIPTION	REVISIONS	DATE

END AREAS (SF)

PHASE 11


VOLUMES (CY)

PHASE 11

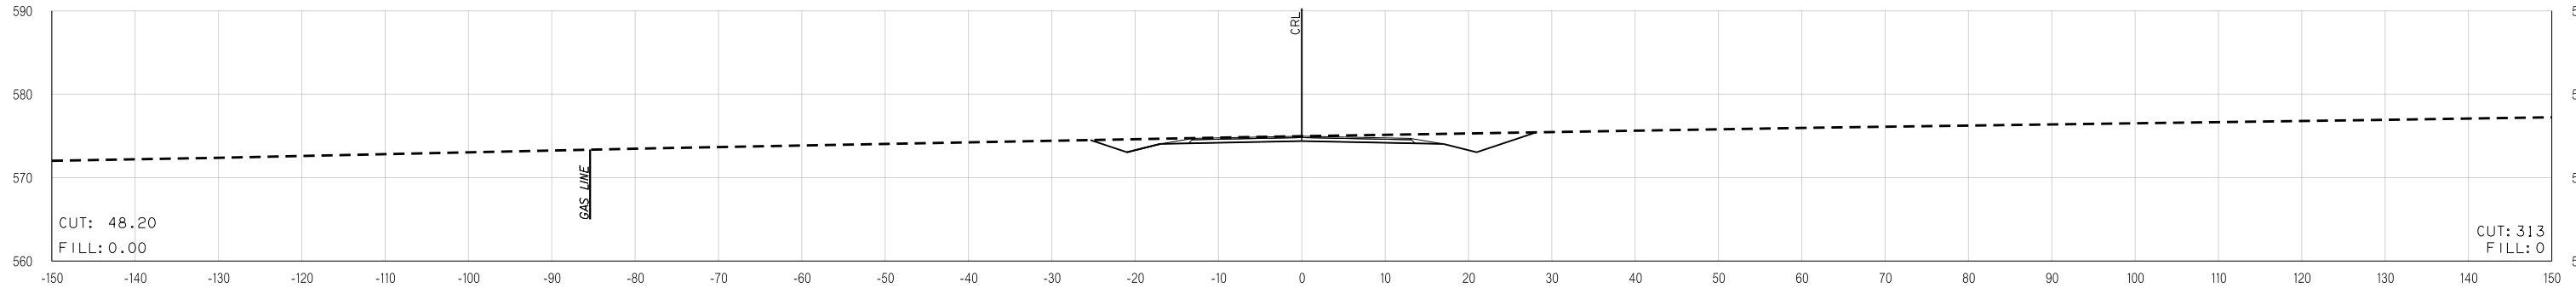


FG= 574.97
105+89.00

CRL WILLEY ROAD STA. 105+89.01-BEGIN MAINLINE EXCEPTION

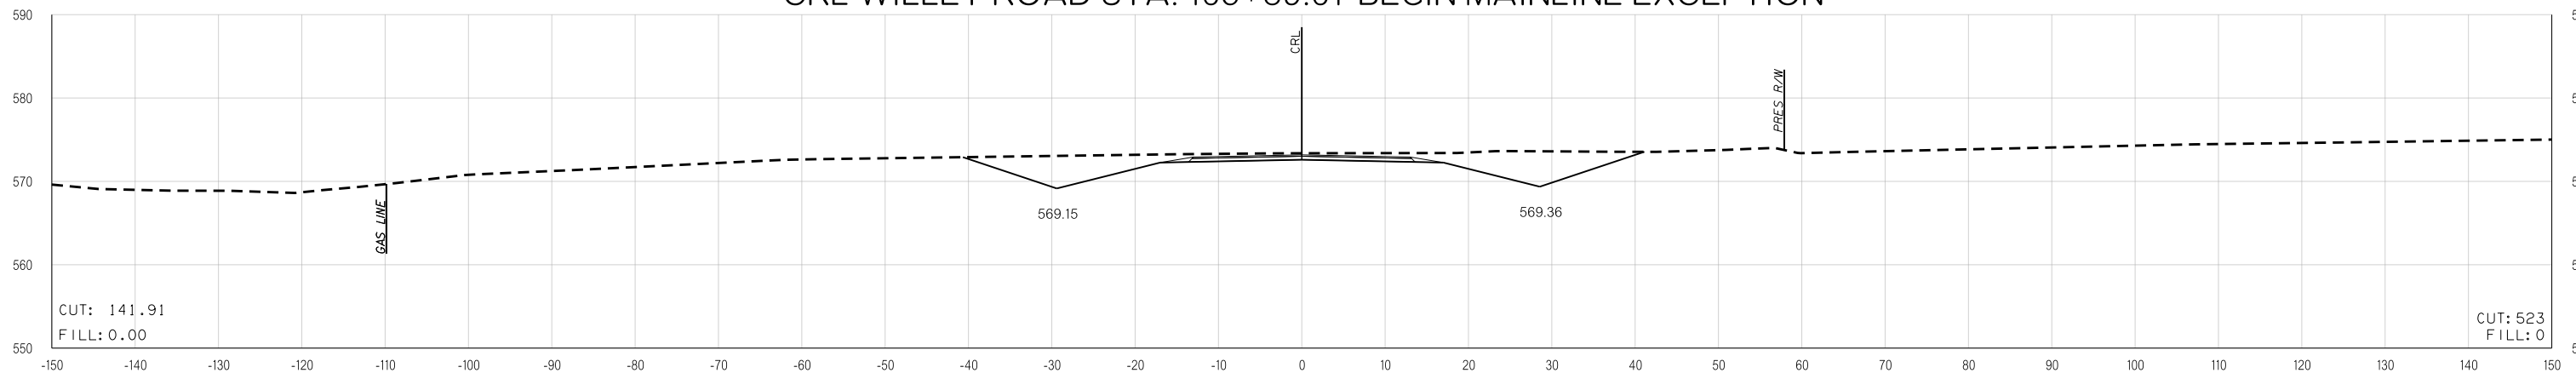

FG= 573.18
105+00.00

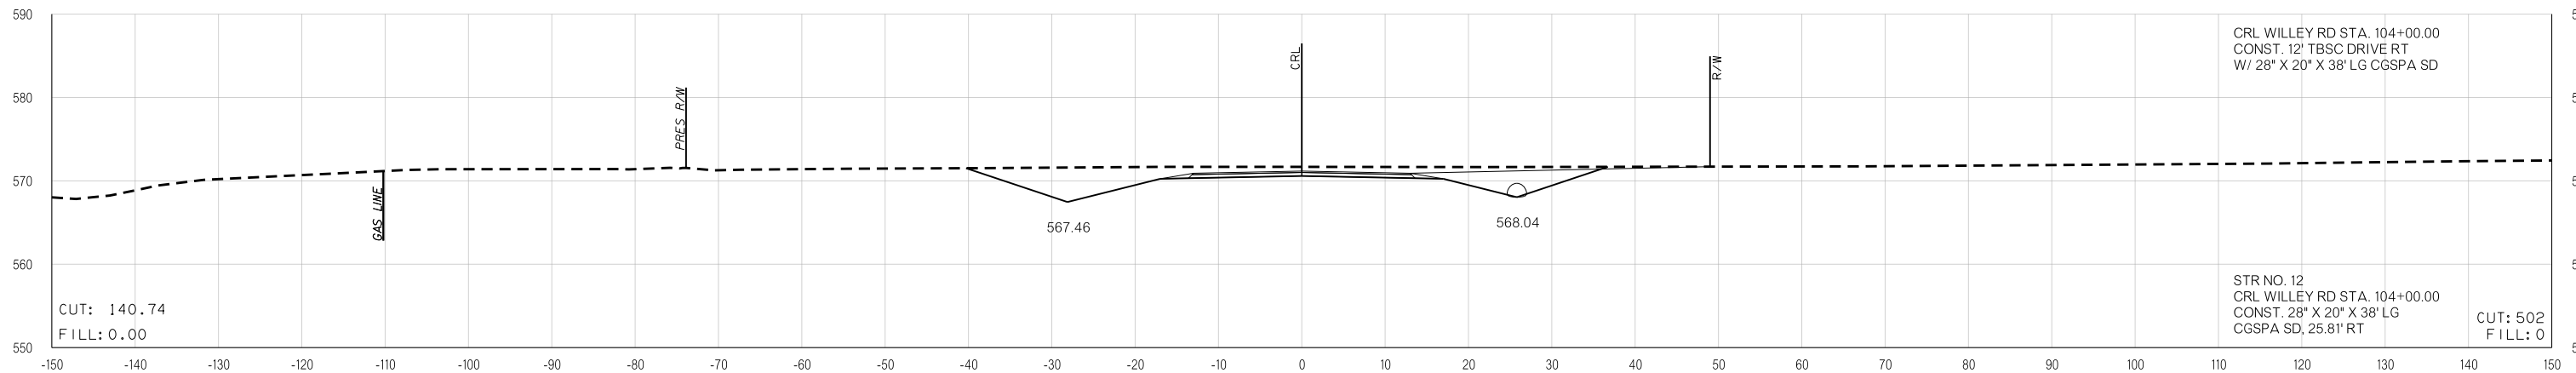

FG= 571.17
104+00.00

WILLEY ROAD REALIGNMENT

STATE JOB NO. 27956(04)
MUSKOGEE COUNTY SHEET NO. X81

Y:\S:\Water Branch\2795604\Plan Sheets\Cross Sections.dgn 07-18-16