

FED. ROAD DIST. NO.	STATE	JOB PIECE NO.	FISCAL YEAR	SHEET NO.	TOTAL SHEETS
6	OKLA.				

DESCRIPTION	REVISIONS	DATE


END AREAS (SF)

PHASE 11

VOLUMES (CY)

PHASE 11

Y:\S:\Water Branch\2795604\Plan Sheets\Cross Sections.dgn

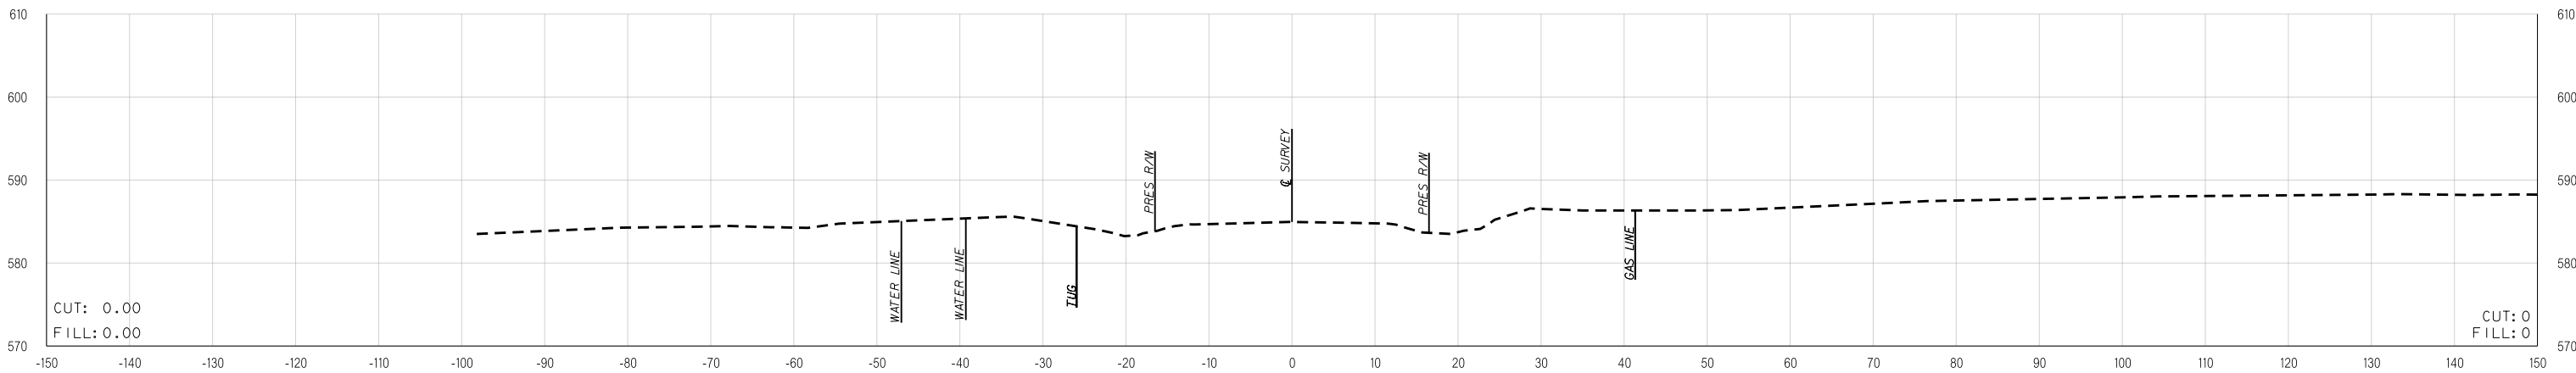

CUT: 0.00
FILL: 0.00

CUT: 0
FILL: 0

112+49.96

WILLEY ROAD REALIGNMENT

STATE JOB NO. 27956(04)
 MUSKOGEE COUNTY SHEET NO. X87

07-18-16