


FED. ROAD DIST. NO.	STATE	JOB PIECE NO.	FISCAL YEAR	SHEET NO.	TOTAL SHEETS
6	OKLA.				
DESCRIPTION		REVISIONS		DATE	

END AREAS (SF)


PHASE 13

VOLUMES (CY)


PHASE 13

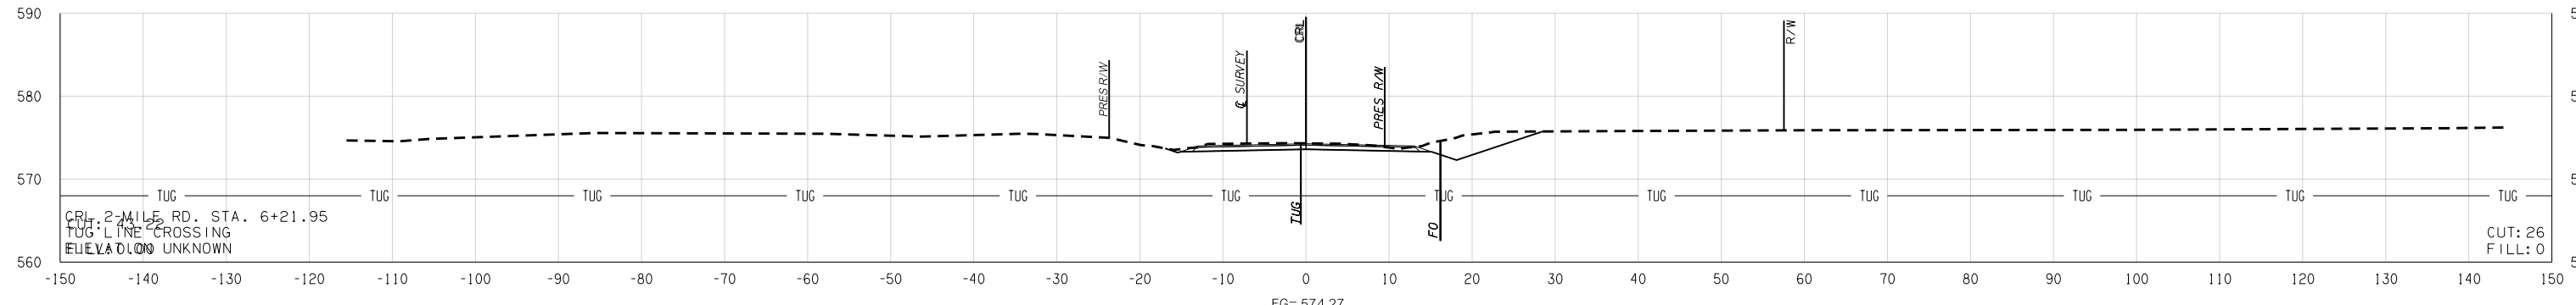

6 + 21.95

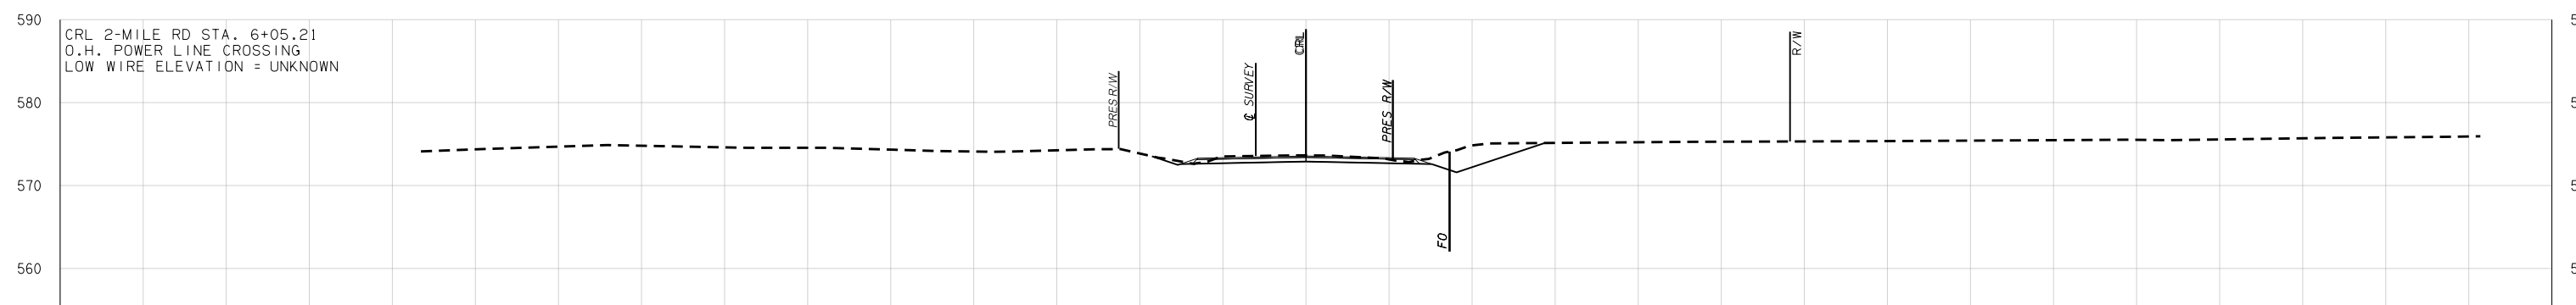

6 + 05.21

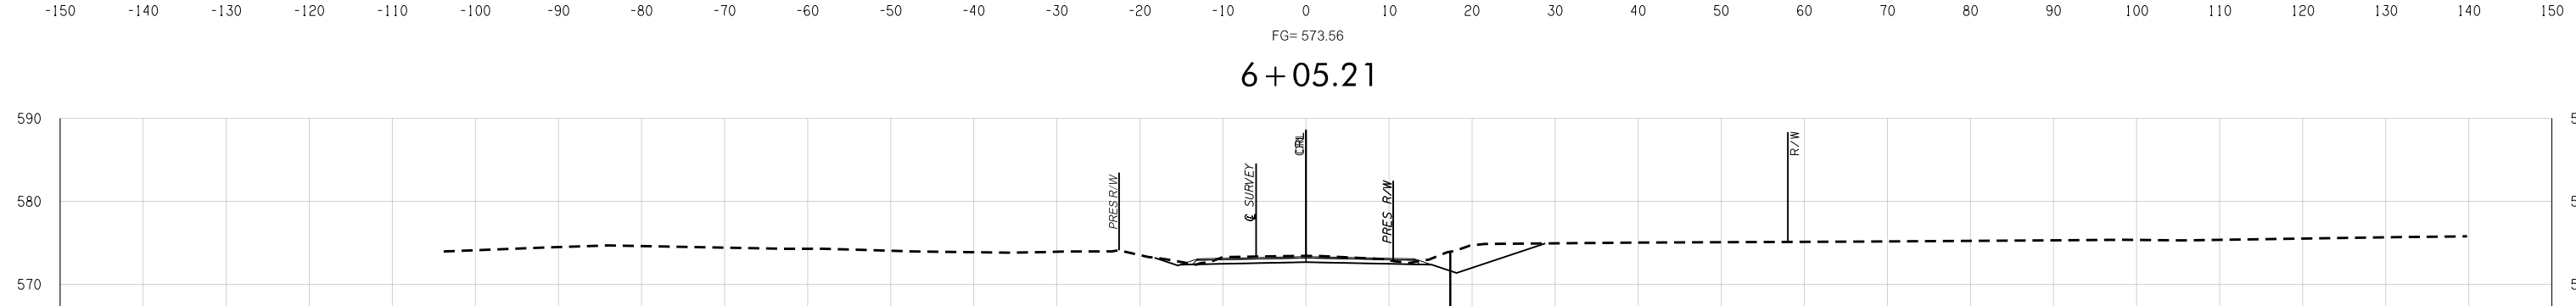

6 + 00.00

CRL 2-MILE ROAD STA. 6+00.00-BEGIN 2-MILE ROAD REALIGNMENT 2-MILE ROAD REALIGNMENT

Y:\Stillwater Branch\2795604\Plan Sheets\Cross Sections.dgn 07-18-16