

FED. ROAD DIST. NO.	STATE	JOB PIECE NO.	FISCAL YEAR	SHEET NO.	TOTAL SHEETS
6	OKLA.				


DESCRIPTION	REVISIONS	DATE

END AREAS (SF)


PHASE 13

VOLUMES (CY)


PHASE 13

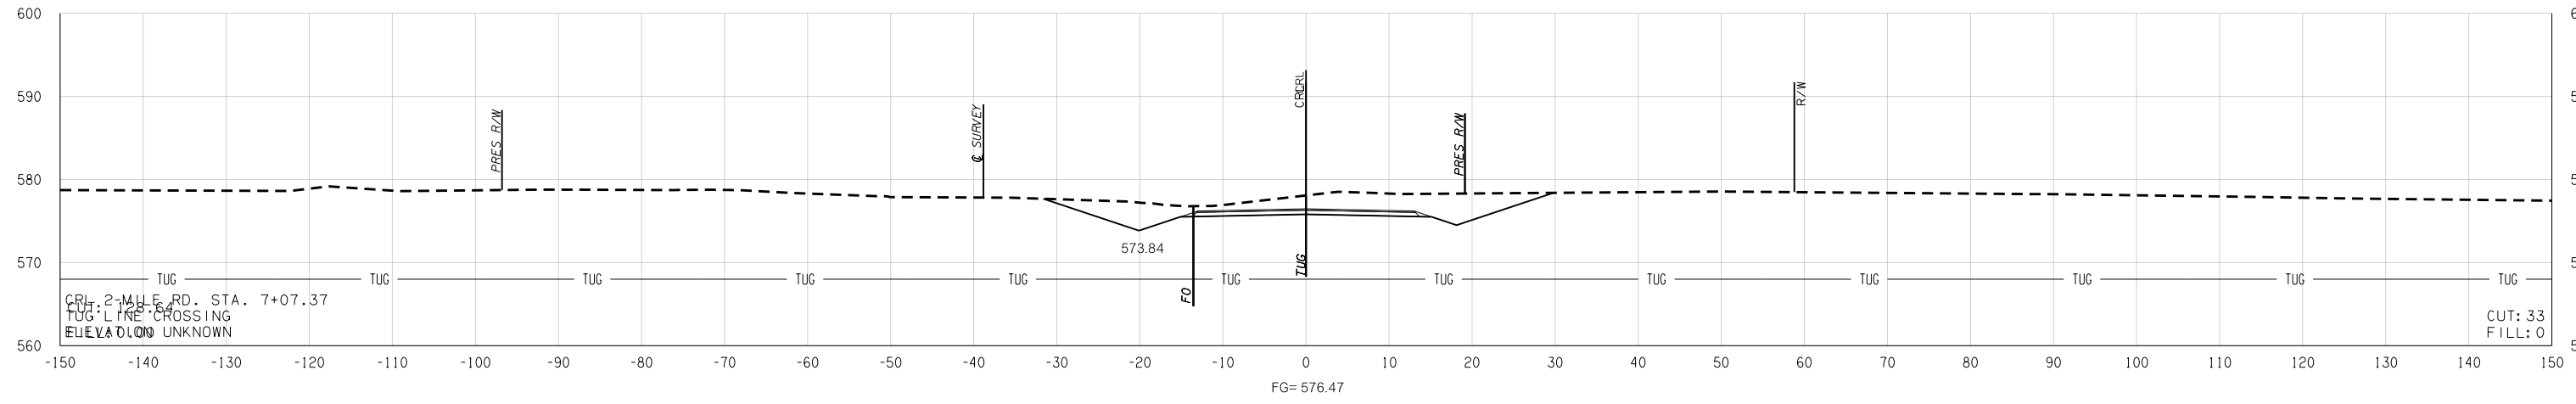

7 + 07.37

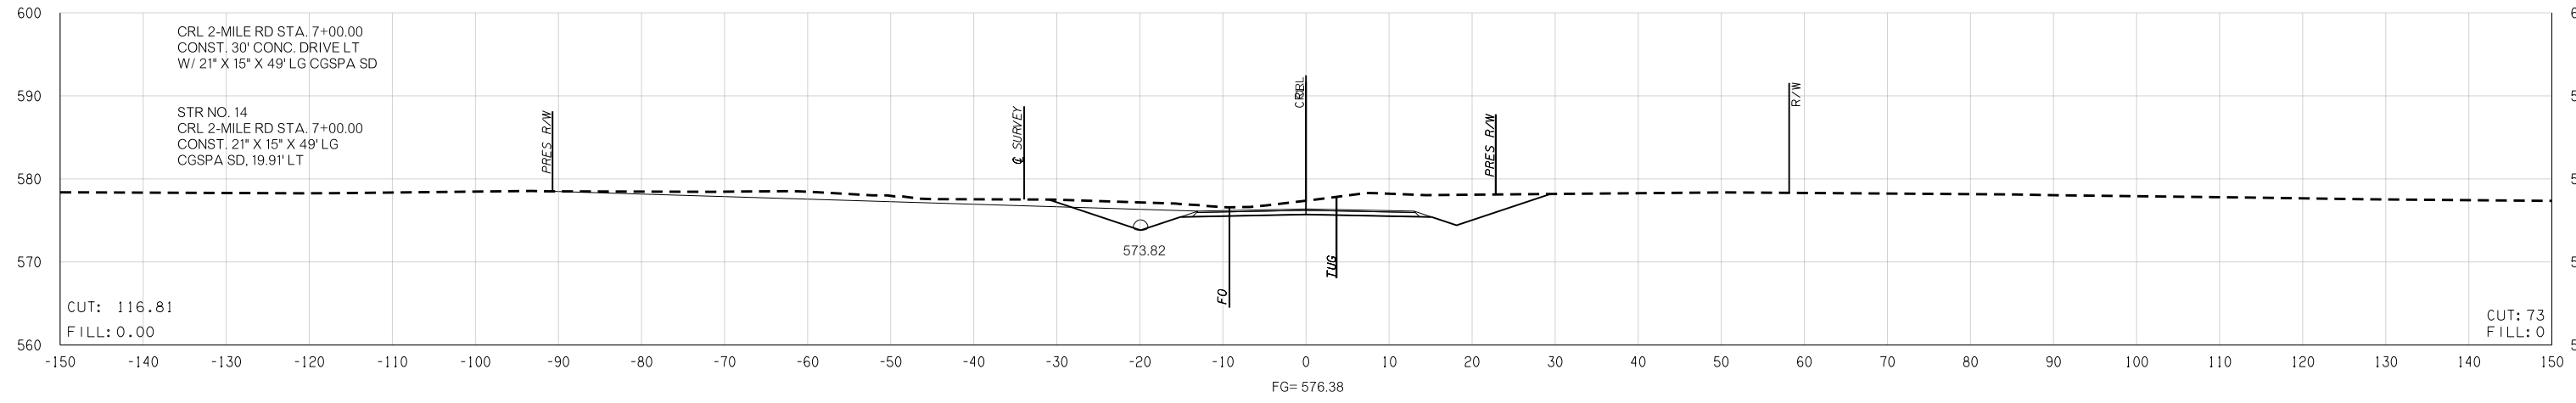

7 + 00.00

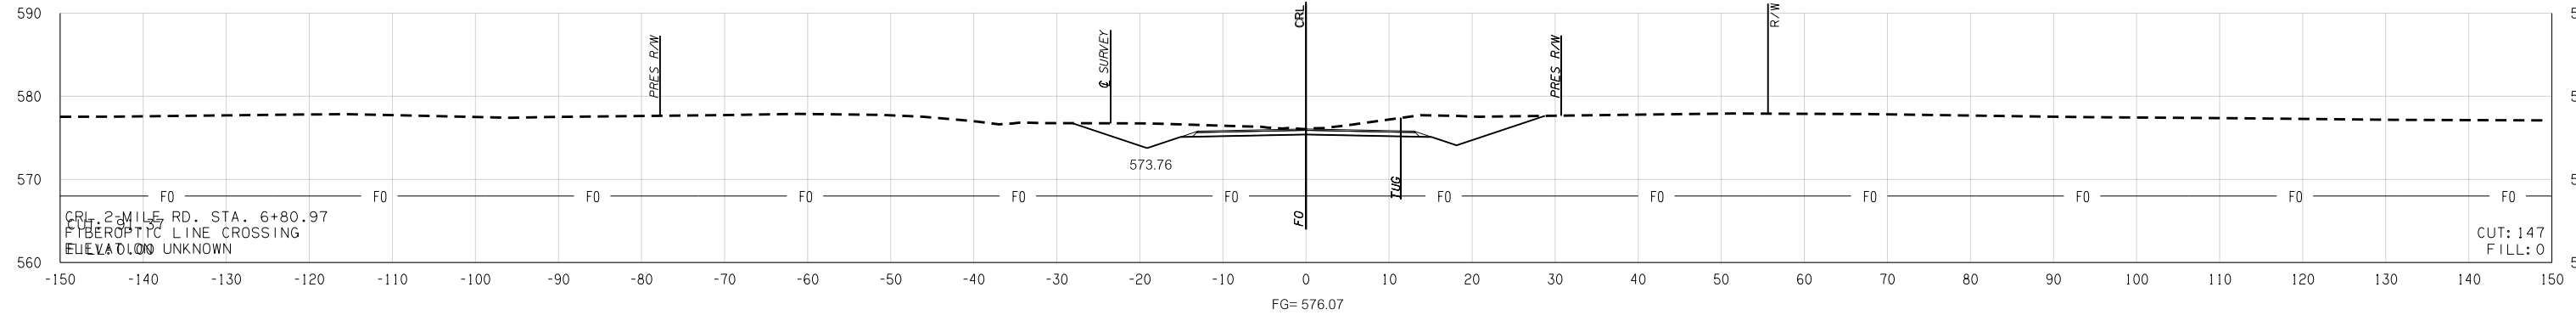

6 + 80.97

2-MILE ROAD REALIGNMENT

STATE JOB NO. 27956(04)  
MUSKOGEE COUNTY SHEET NO. X90

Y:\S:\Water Branch\2795604\Plan Sheets\Cross Sections.dgn

07-18-16