

FED. ROAD DIST. NO.	STATE	JOB PIECE NO.	FISCAL YEAR	SHEET NO.	TOTAL SHEETS
6	OKLA.				


DESCRIPTION	REVISIONS	DATE

END AREAS (SF)


PHASE 13

VOLUMES (CY)

PHASE 13

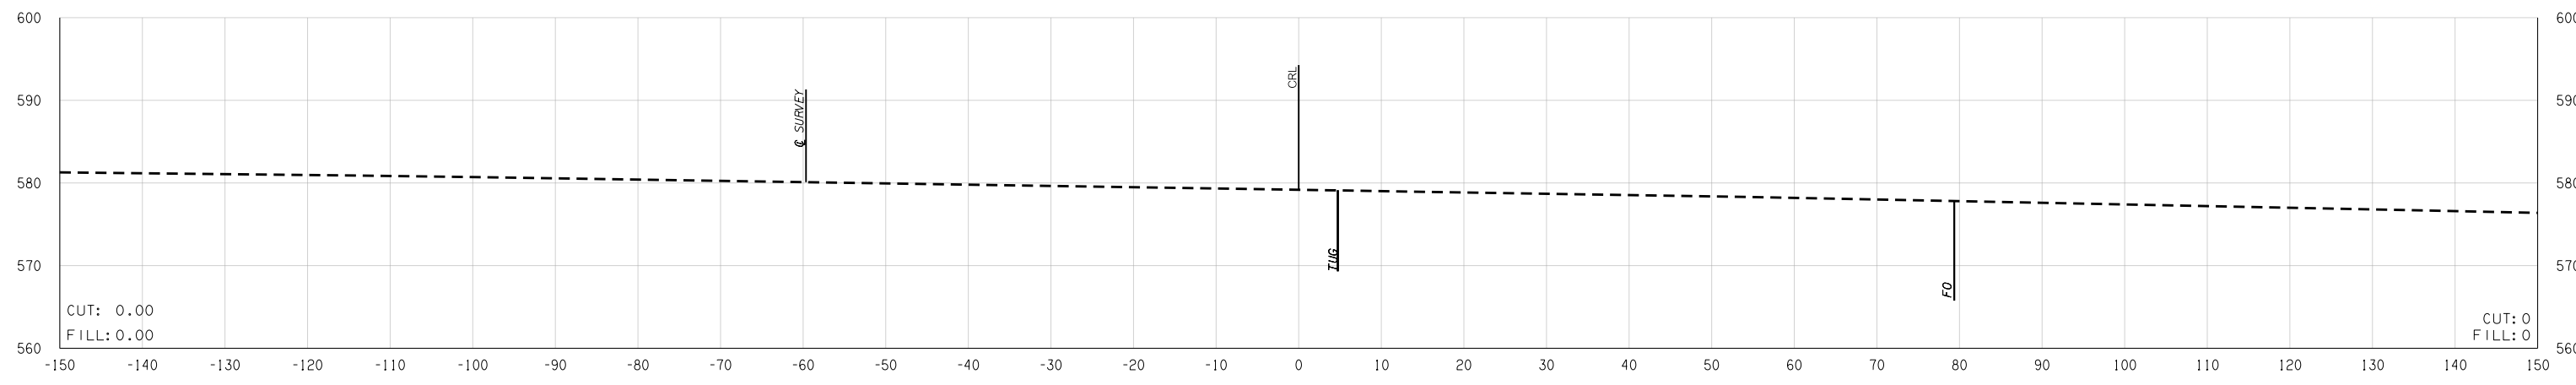


10 + 00.00

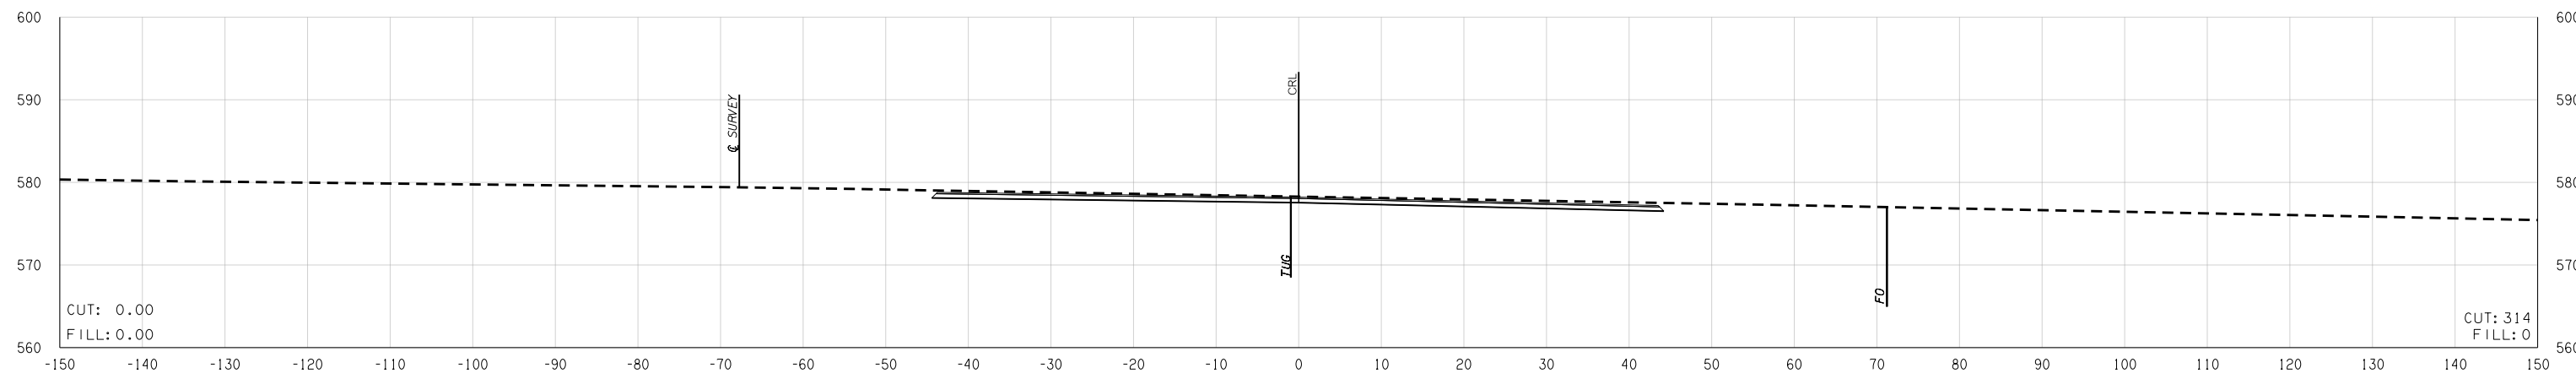

9 + 77.44

CRL 2-MILE ROAD STA. 9+77.44-BEGIN MAINLINE EXCEPTION

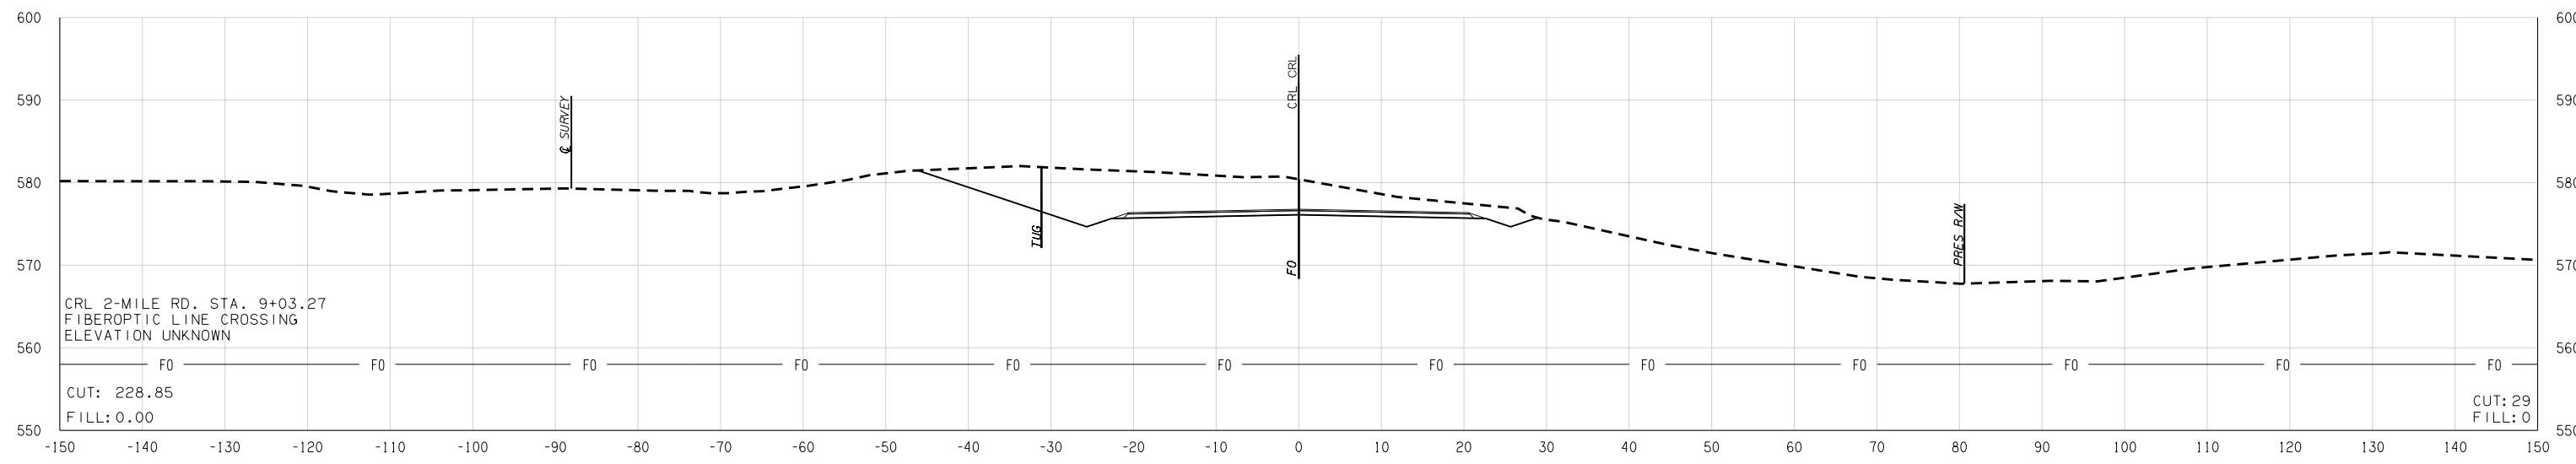

9 + 03.27

2-MILE ROAD REALIGNMENT

Y:\Stillwater Branch\2795604\Plan Sheets\Cross Sections.dgn 07-18-16

FG= 576.78